


82 TO BK. 190-50


1"=50'

82

950

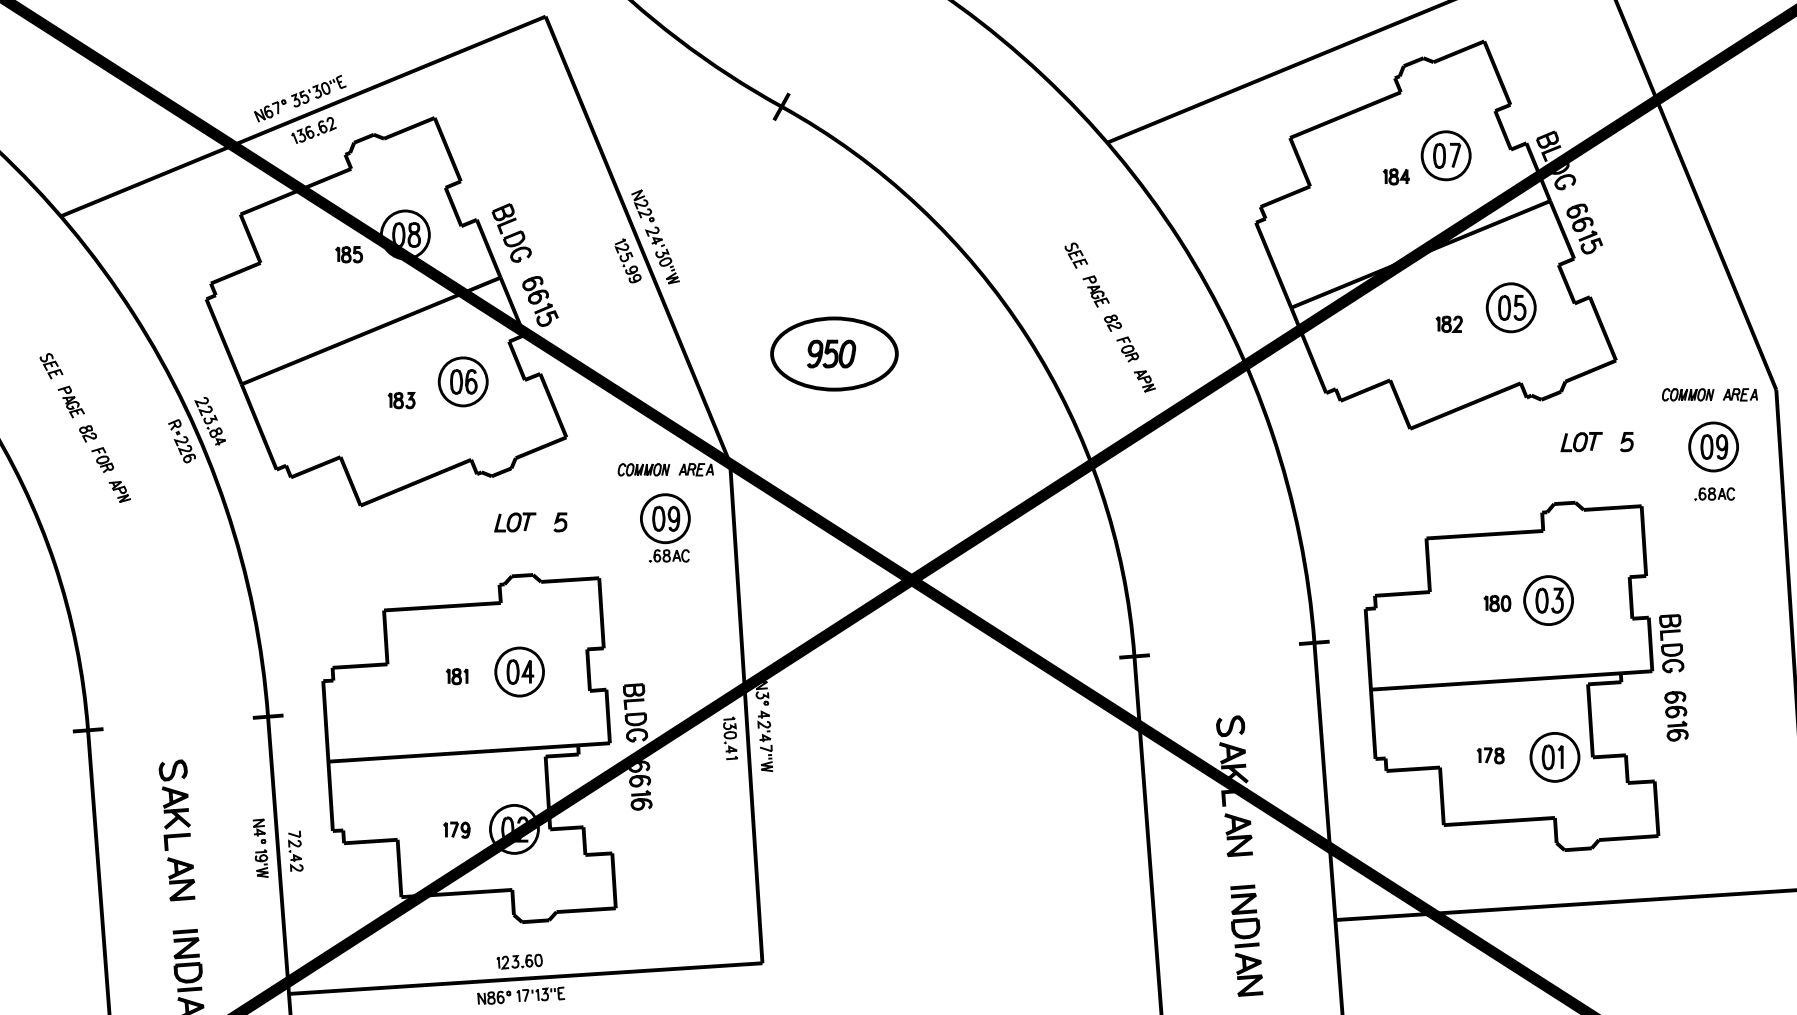

DETAIL NO SCALE

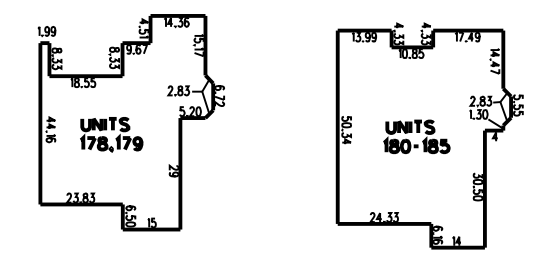

FLOOR PLANS

FIRST LEVEL

SECOND LEVEL

SAKLAN INDIAN (PRT. ST.) DR

SAKLAN INDIAN (PRT. ST.) DR

SEE PAGE 82 FOR APN

SEE PAGE 82 FOR APN

82

950

NOTE: THIS MAP WAS PREPARED FOR ASSESSMENT PURPOSES ONLY. NO LIABILITY IS ASSUMED FOR THE ACCURACY OF THE INFORMATION DELINEATED HEREON. ASSESSOR'S PARCELS MAY NOT COMPLY WITH LOCAL LOT SPLIT OR BUILDING SITE ORDINANCES.

FM. PG. 82 08-15-00 ASSESSOR'S MAP

BOOK 189 PAGE 95

CONTRA COSTA COUNTY, CALIF.