


POR. SE QR OF SW QR SEC. 19 T2N R2E M.D.B.M.

A - TRACT 2434 (WESTWOOD ESTATES) M.B. 65-17

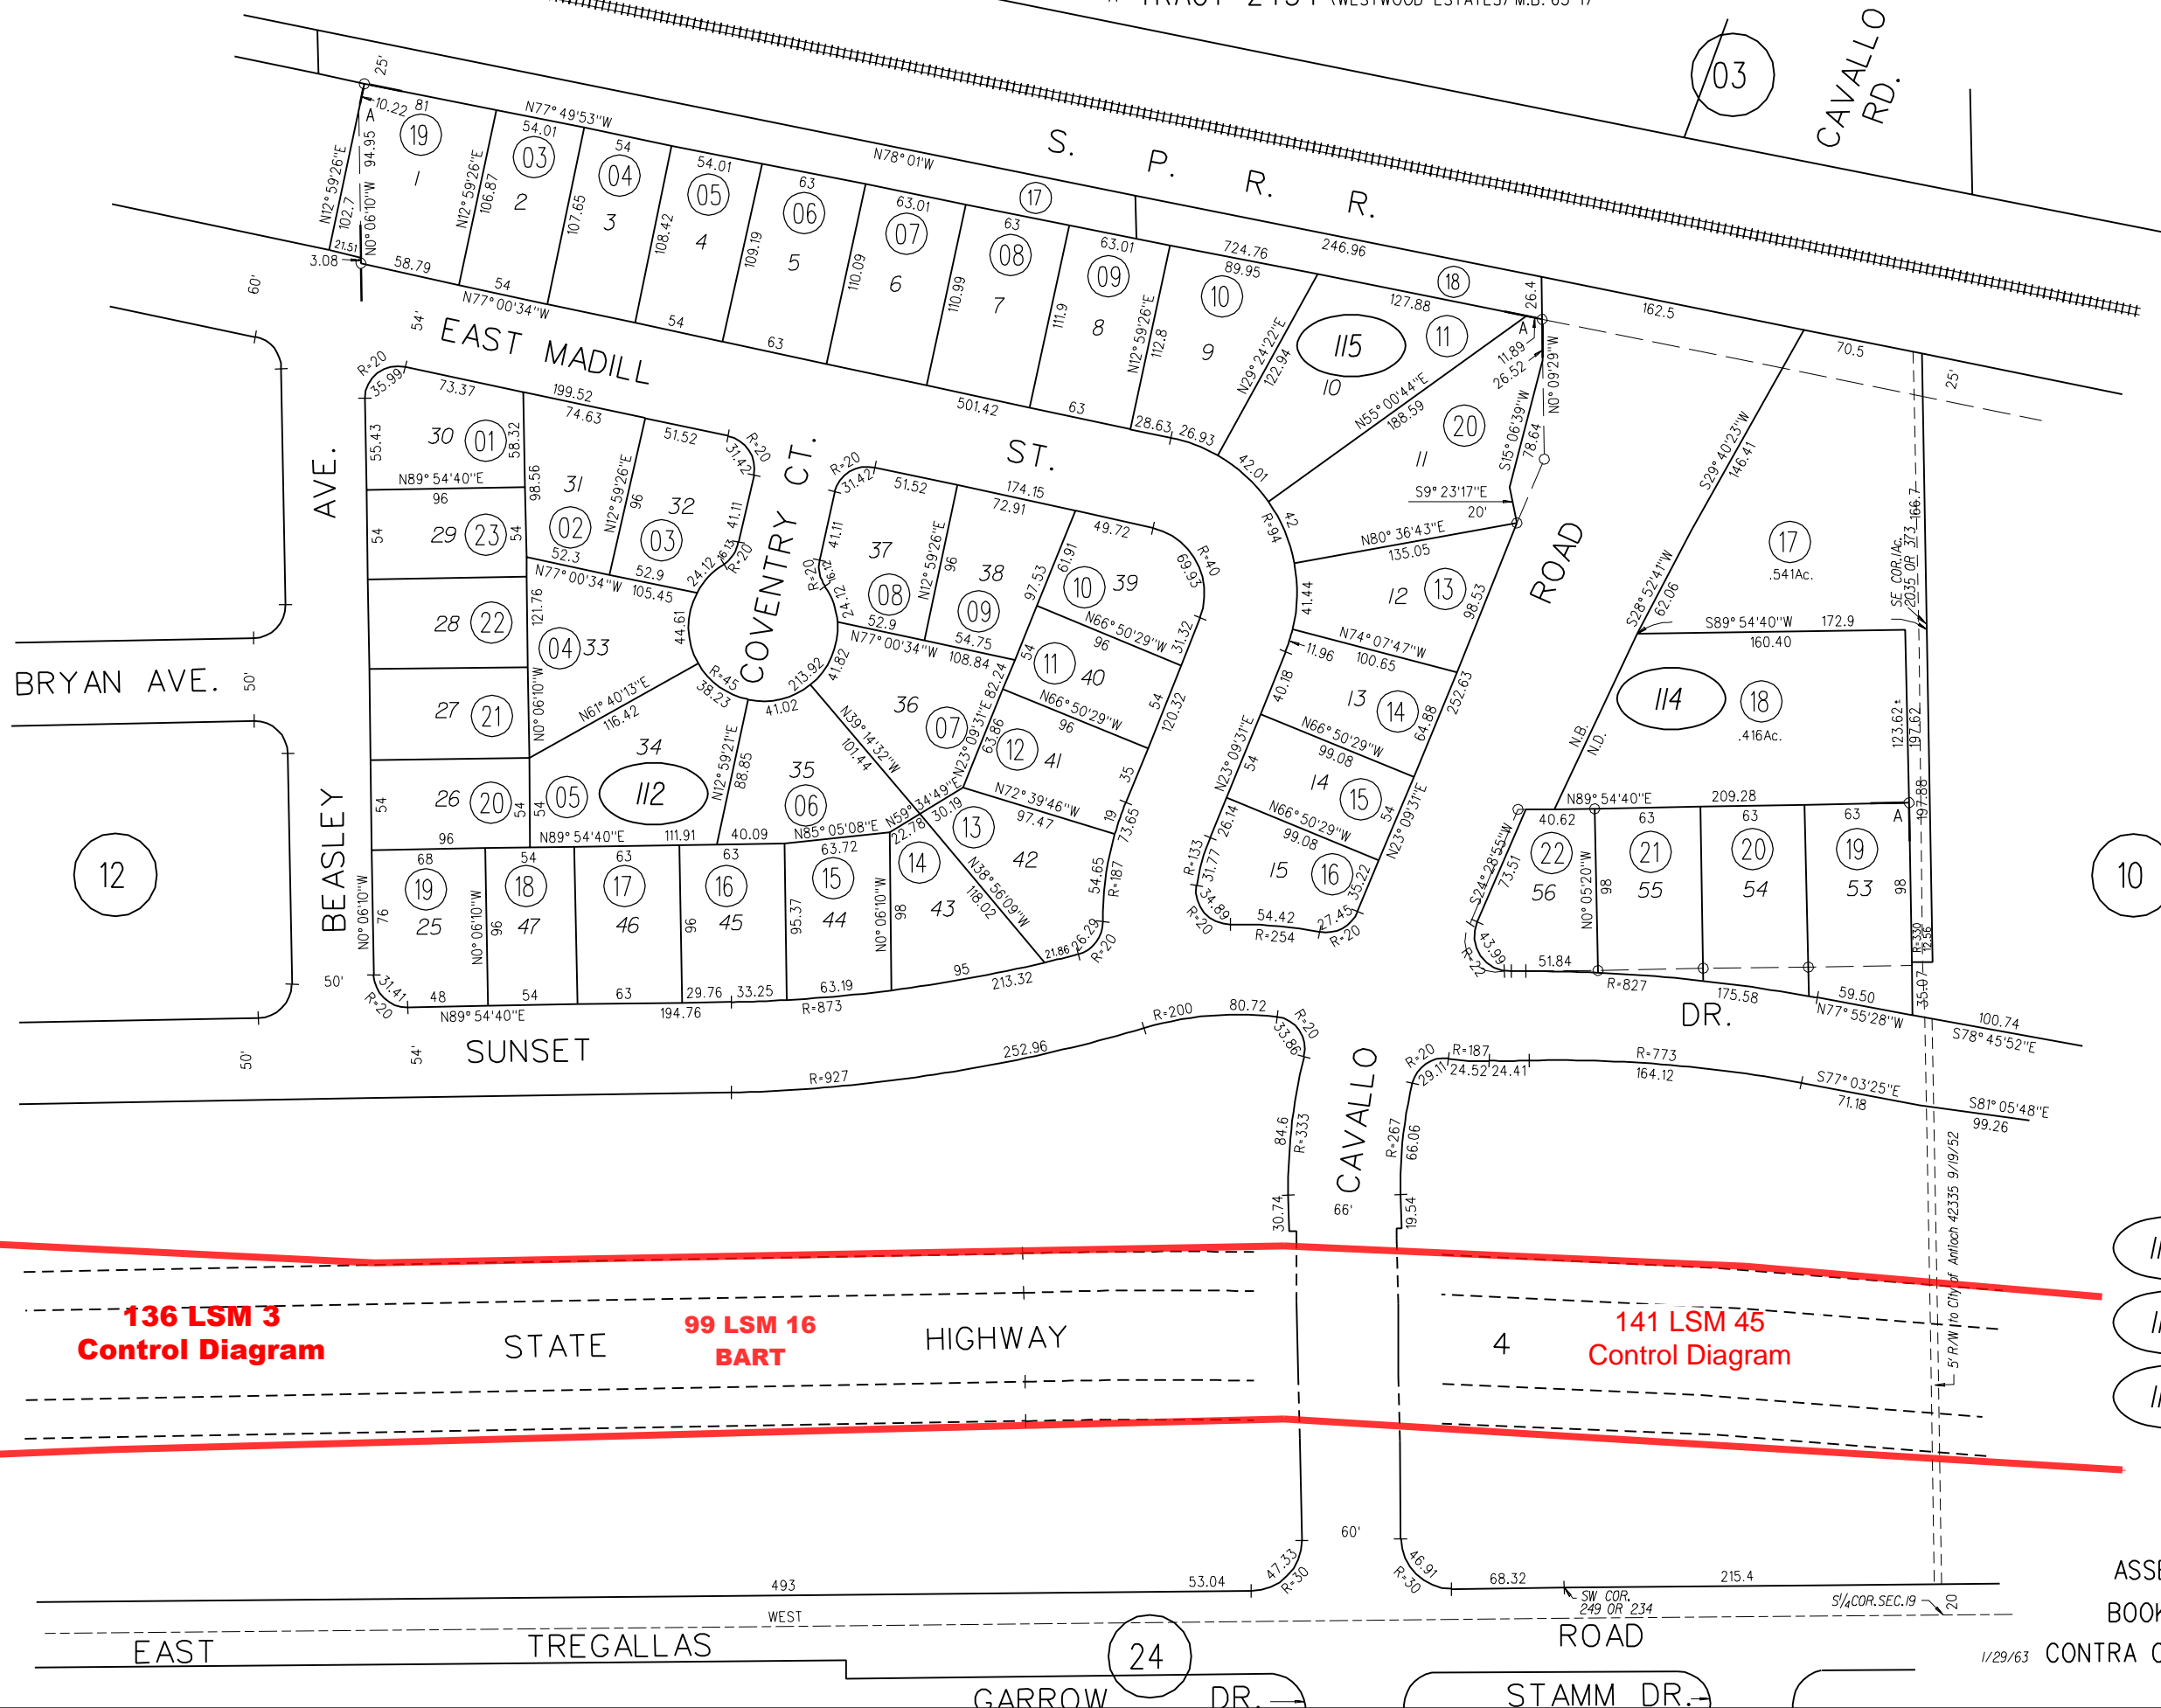

136 LSM 3  
Control Diagram

99 LSM 16  
BART

141 LSM 45  
Control Diagram

