


1- 171PM7 4/25/97

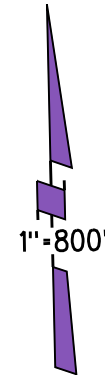

BLACK DIAMOND WAY

MOUNT DIABLO MERIDIAN

APPROXIMATE LOCATION OF ITS P.G. & E.R/W.

P.B. 118

P.B. 78

200

35


ASSESSOR'S MAP
BOOK 75 PAGE 20
CONTRA COSTA COUNTY, CALIF.

NOTE: THIS MAP WAS PREPARED FOR ASSESSMENT PURPOSES ONLY. NO LIABILITY IS ASSUMED FOR THE ACCURACY OF THE INFORMATION DELINEATED HEREON. ASSESSOR'S PARCELS MAY NOT COMPLY WITH LOCAL LOT SPLIT OR BUILDING SITE ORDINANCES.

DP 405-21

119
07

MARSH CREEK RD.

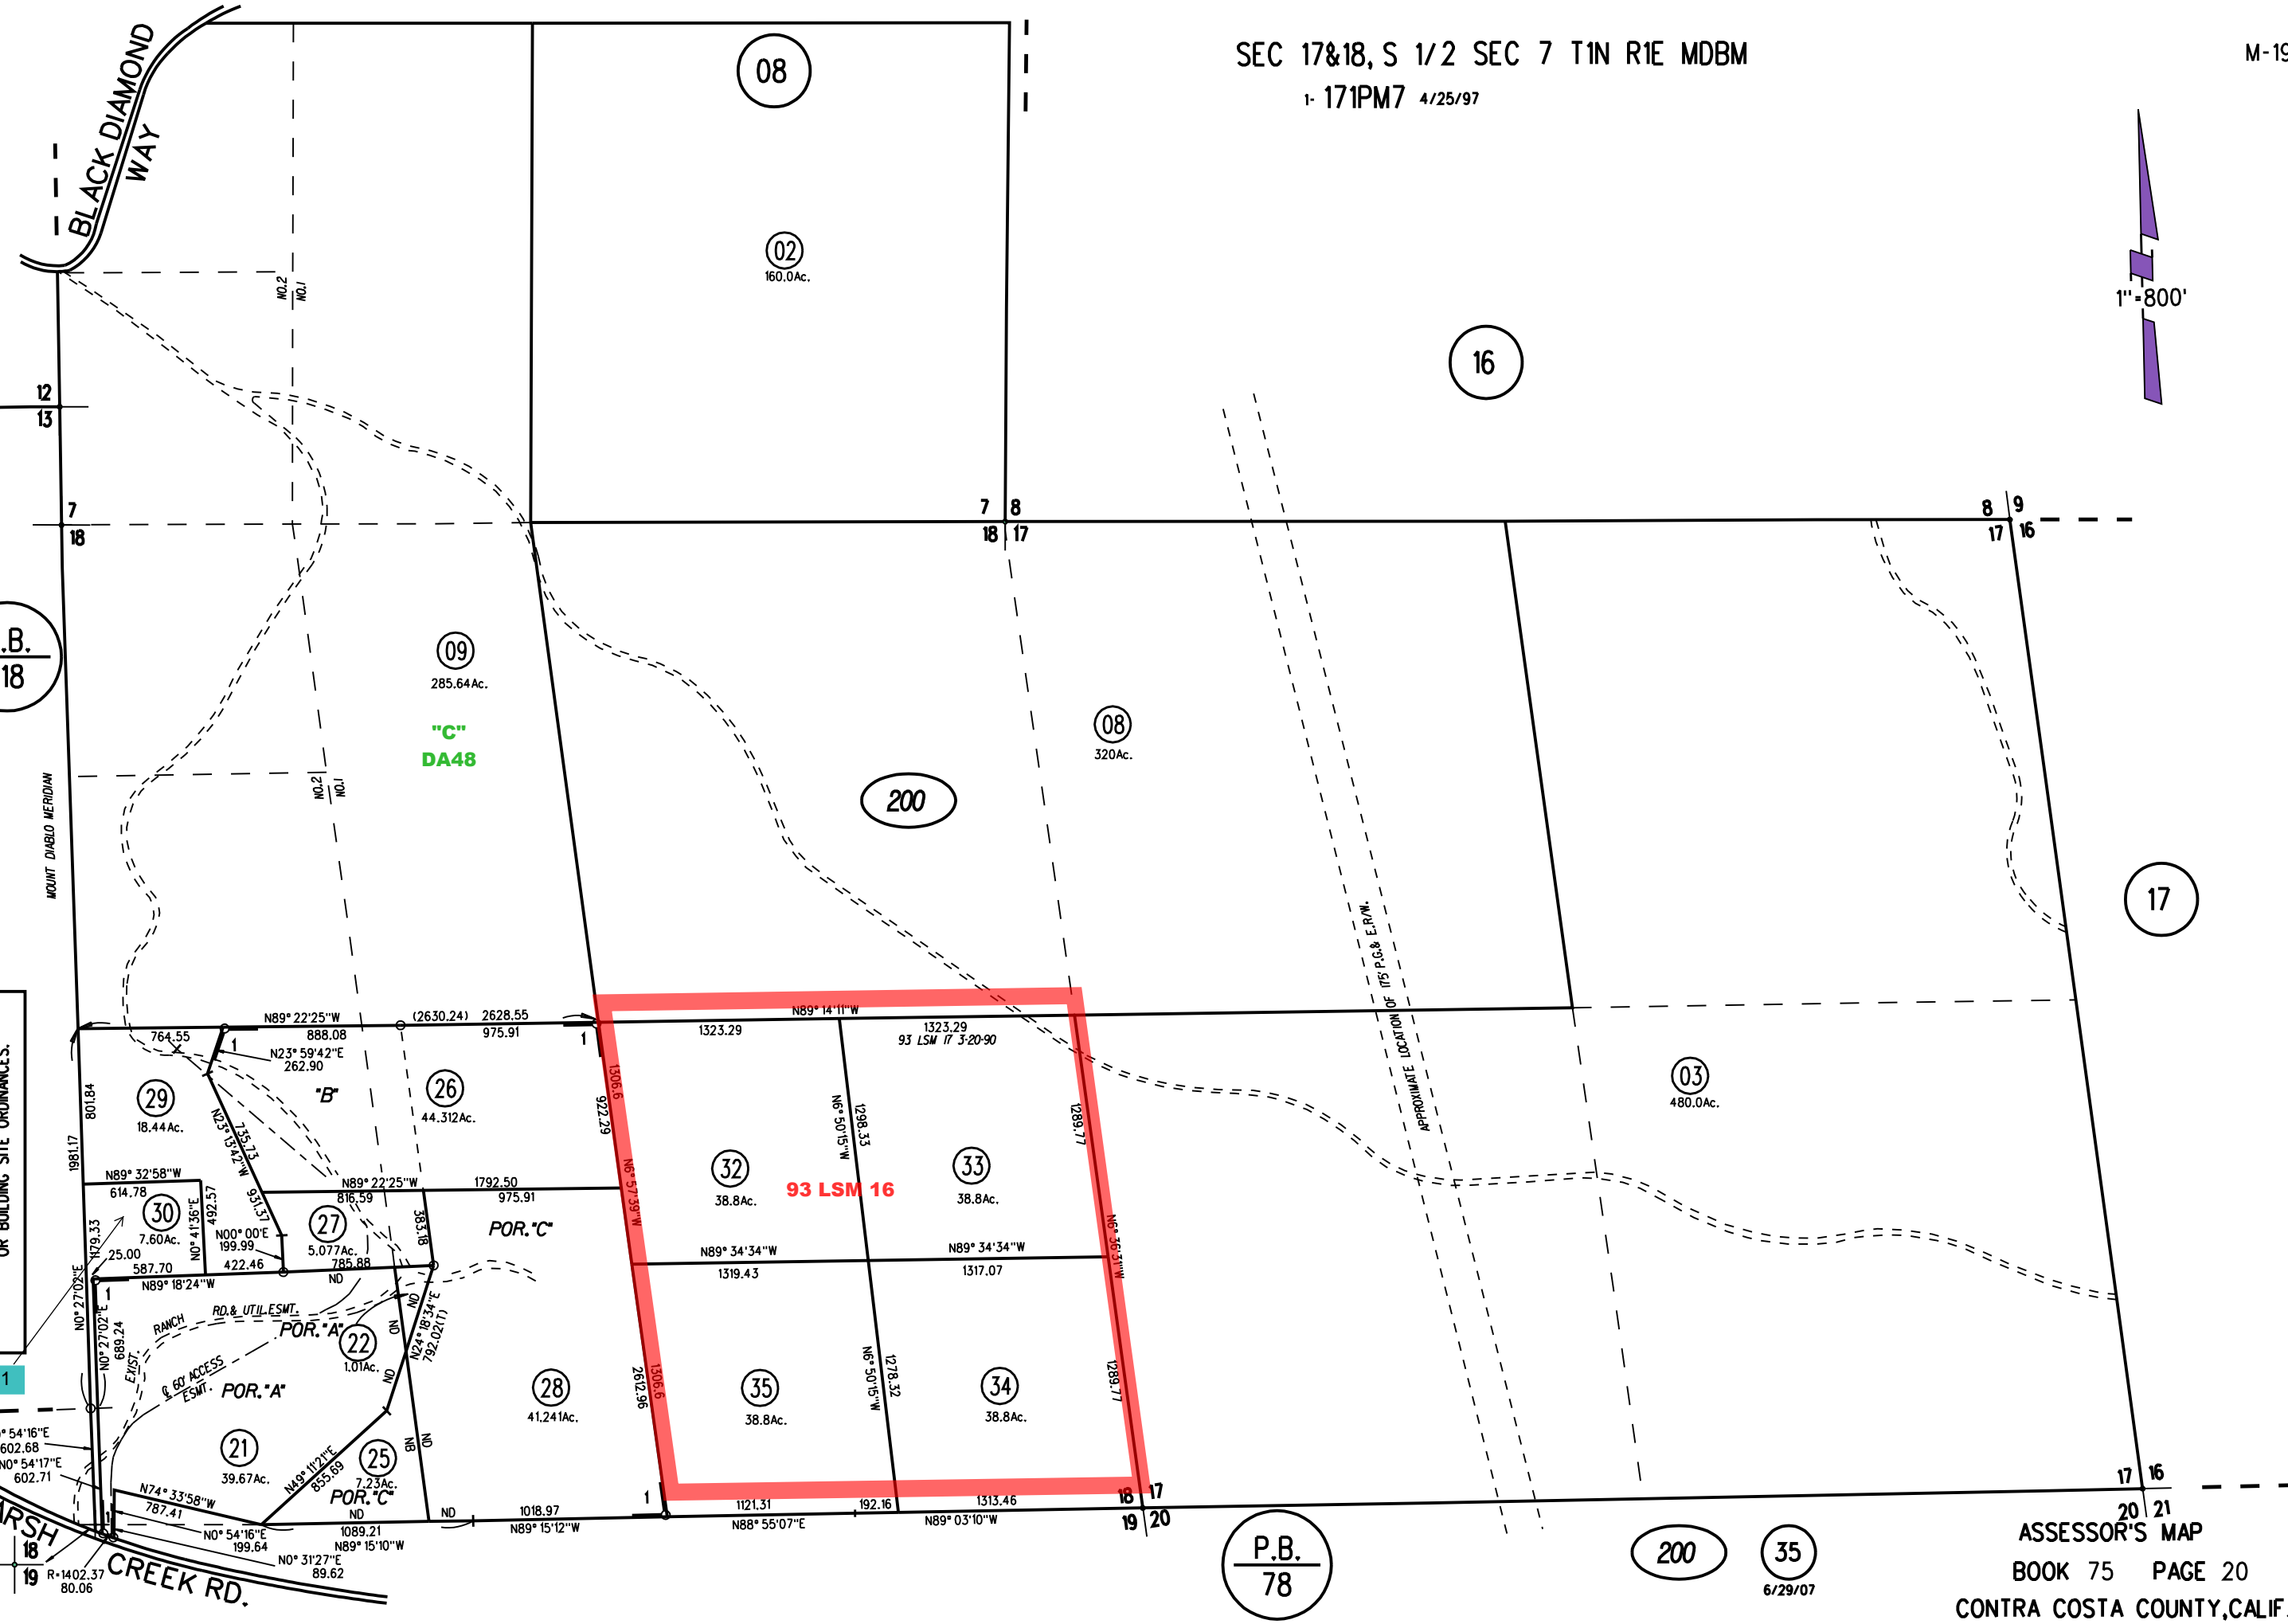

"C"
DA48

93 LSM 16

P.O.R. C

P.O.R. A

P.O.R. C

P.O.R. B

EXIST. RANCH

RD. & UTIL. ESMT.

ESMT.

60' ACCESS

ESMT.

ESMT.

<