



1-74 L.S.M. 13 3-19-84

2-106 L.S.M. 31 8-30-94

TERM. OF OFF. DED.
12347 OR 310
06-05-85

ABAND.
9882 OR 614
06-17-80

OFF. DED.
9649 OR 61
12-07-79

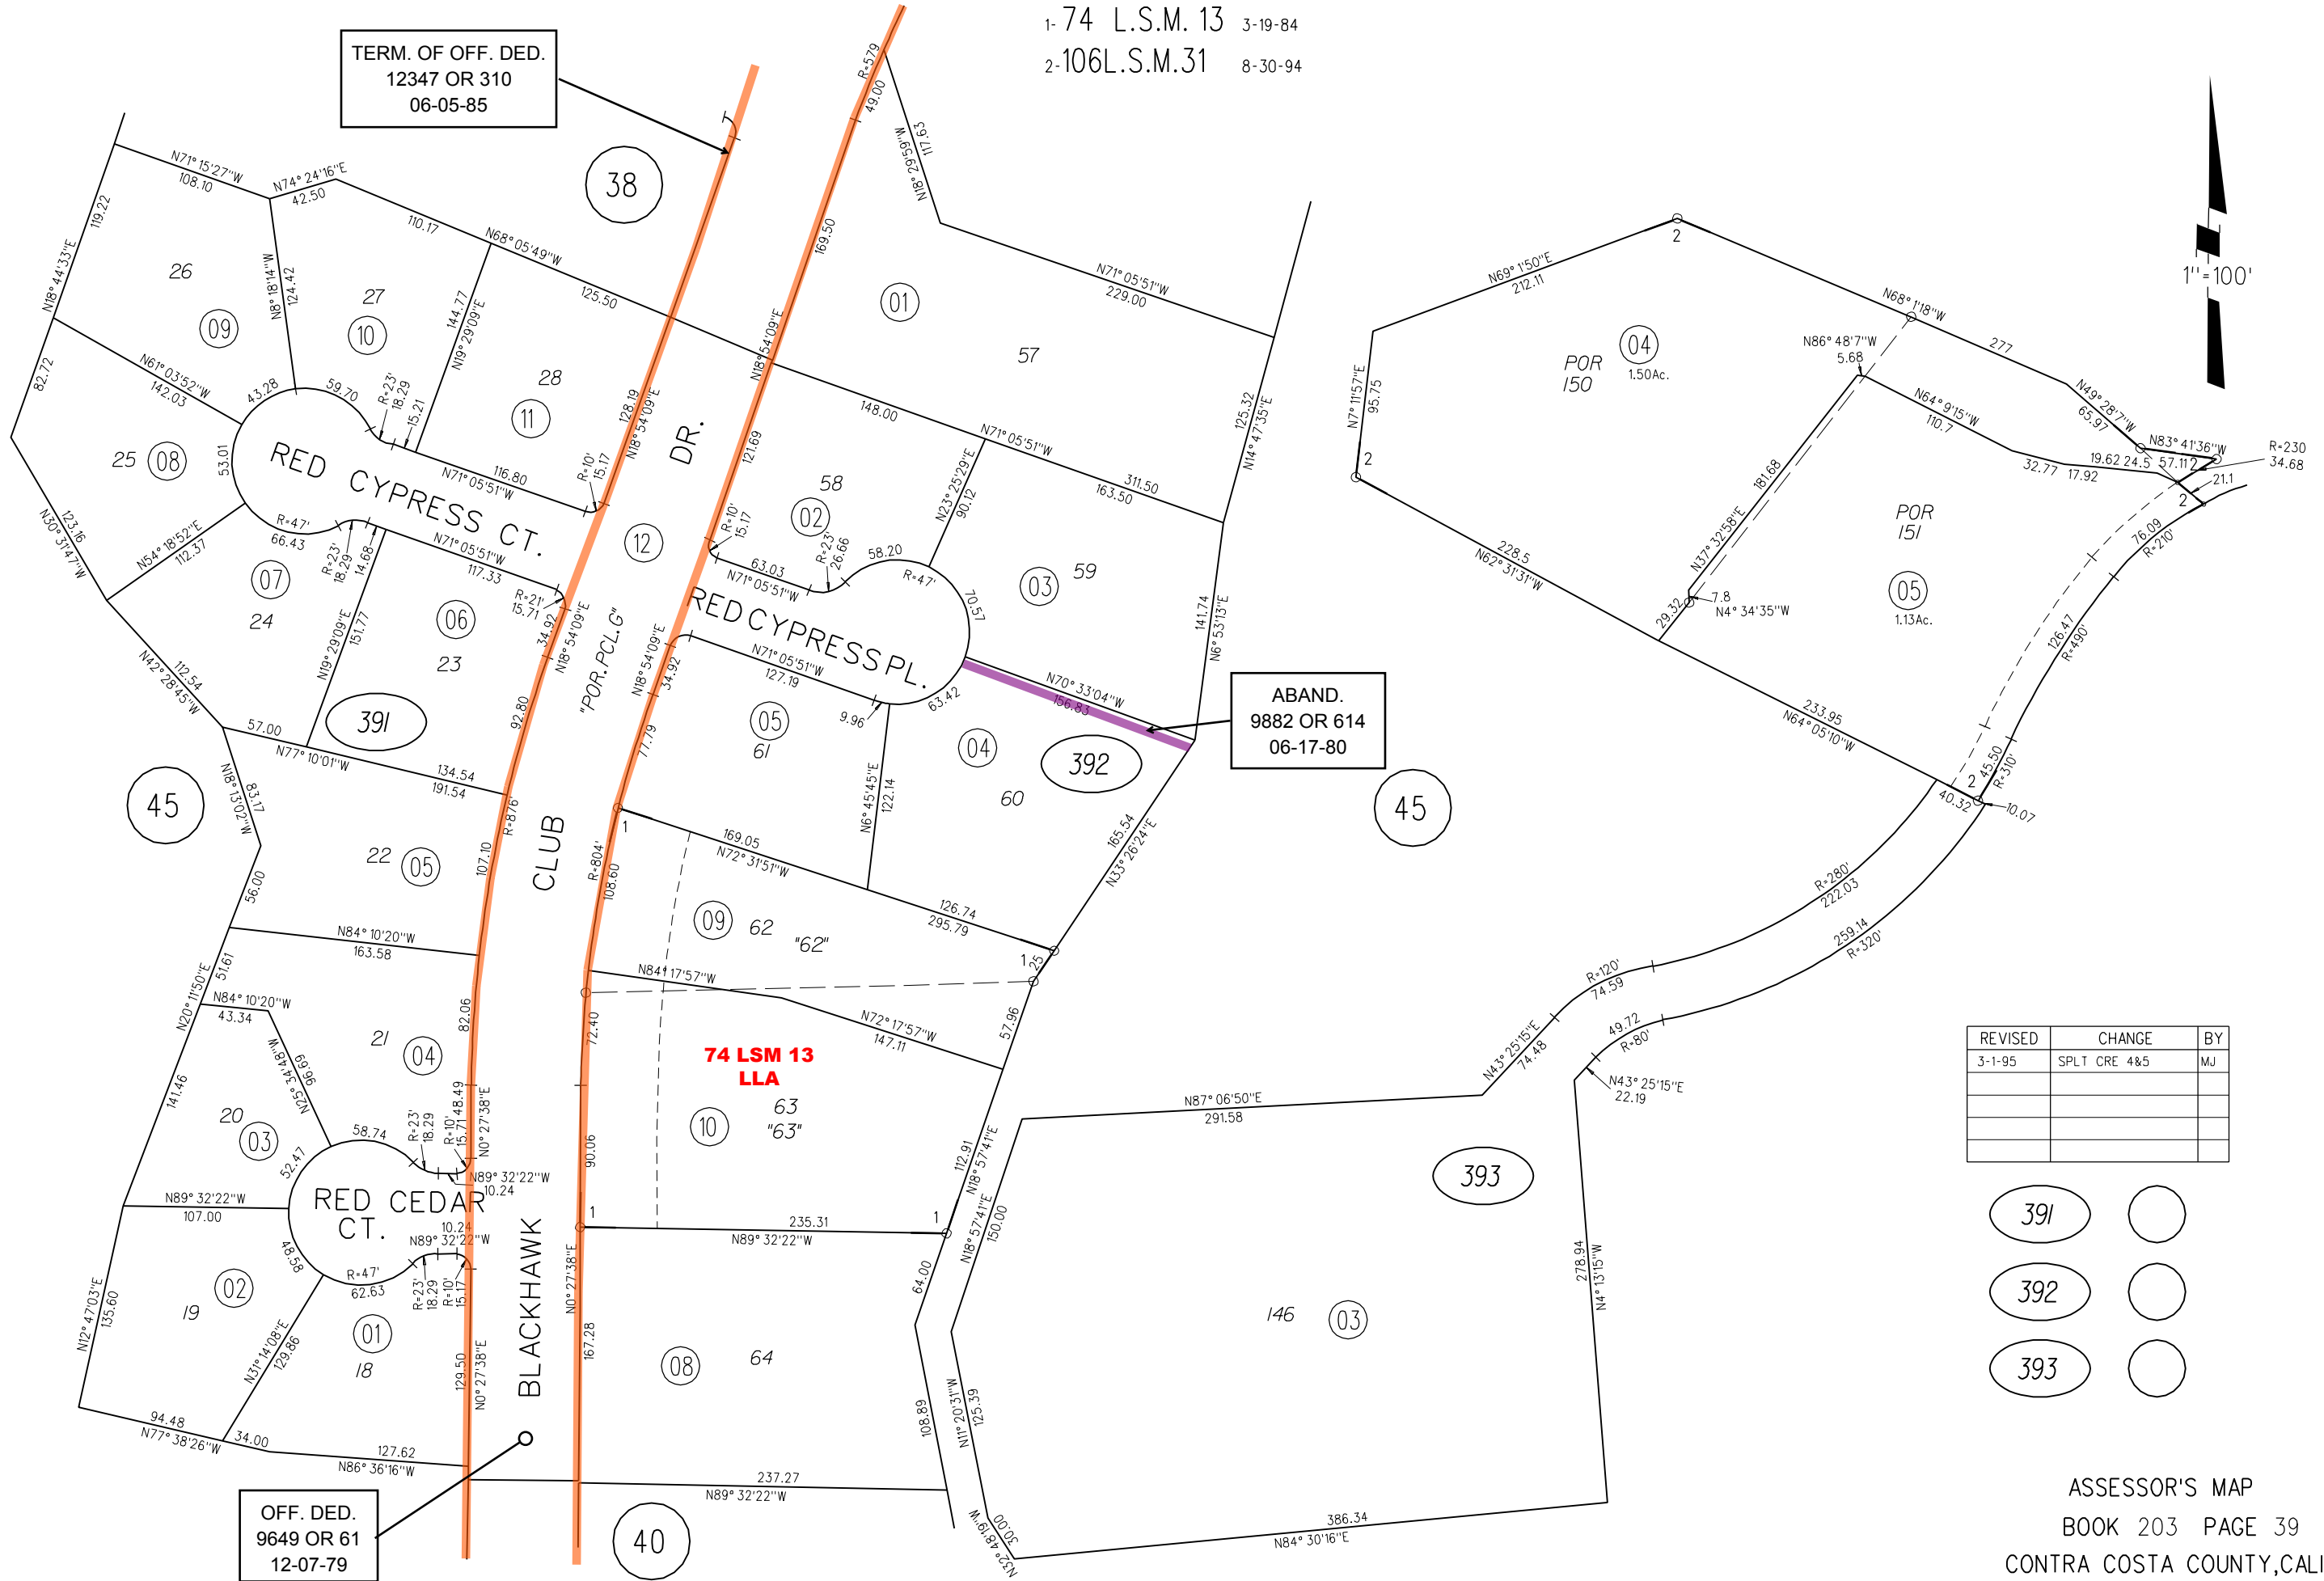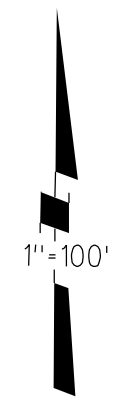

REVISED	CHANGE	BY
3-1-95	SPLT CRE 4&5	MJ

