


POR S 1/2 SEC 3 T1S R3E MDB&M

- 1- 21PM14 3/10/72
- 2- 29PM37 8/27/73
- 3- 72PM28 11/30/78
- 4- 107PM45 10/20/83
- 5- 118PM5 8/28/85
- 6- 119PM21 10/30/85
- 7- 87LSM19 3/24/88
- 8- 162PM10 6/1/93
- 9- 163PM49 1/14/94
- 10- 196PM16 4/13/06

CON. TO DED.
9124 OR 516
11-30-78

DIA
12480 OR 426
8-28-85

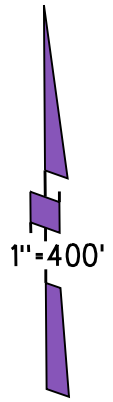

P.B.
3

26 LSM 27

BYRON HIGHWAY

BYER

ROAD


HOSE AVE

COLETA'S WAY

CAMINO

DIABLO RD

NOTE: THIS MAP WAS PREPARED FOR ASSESSMENT PURPOSES ONLY. NO LIABILITY IS ASSUMED FOR THE ACCURACY OF THE INFORMATION DELINEATED HEREON. ASSESSOR'S PARCELS MAY NOT COMPLY WITH LOCAL LOT SPLIT OR BUILDING SITE ORDINANCES.

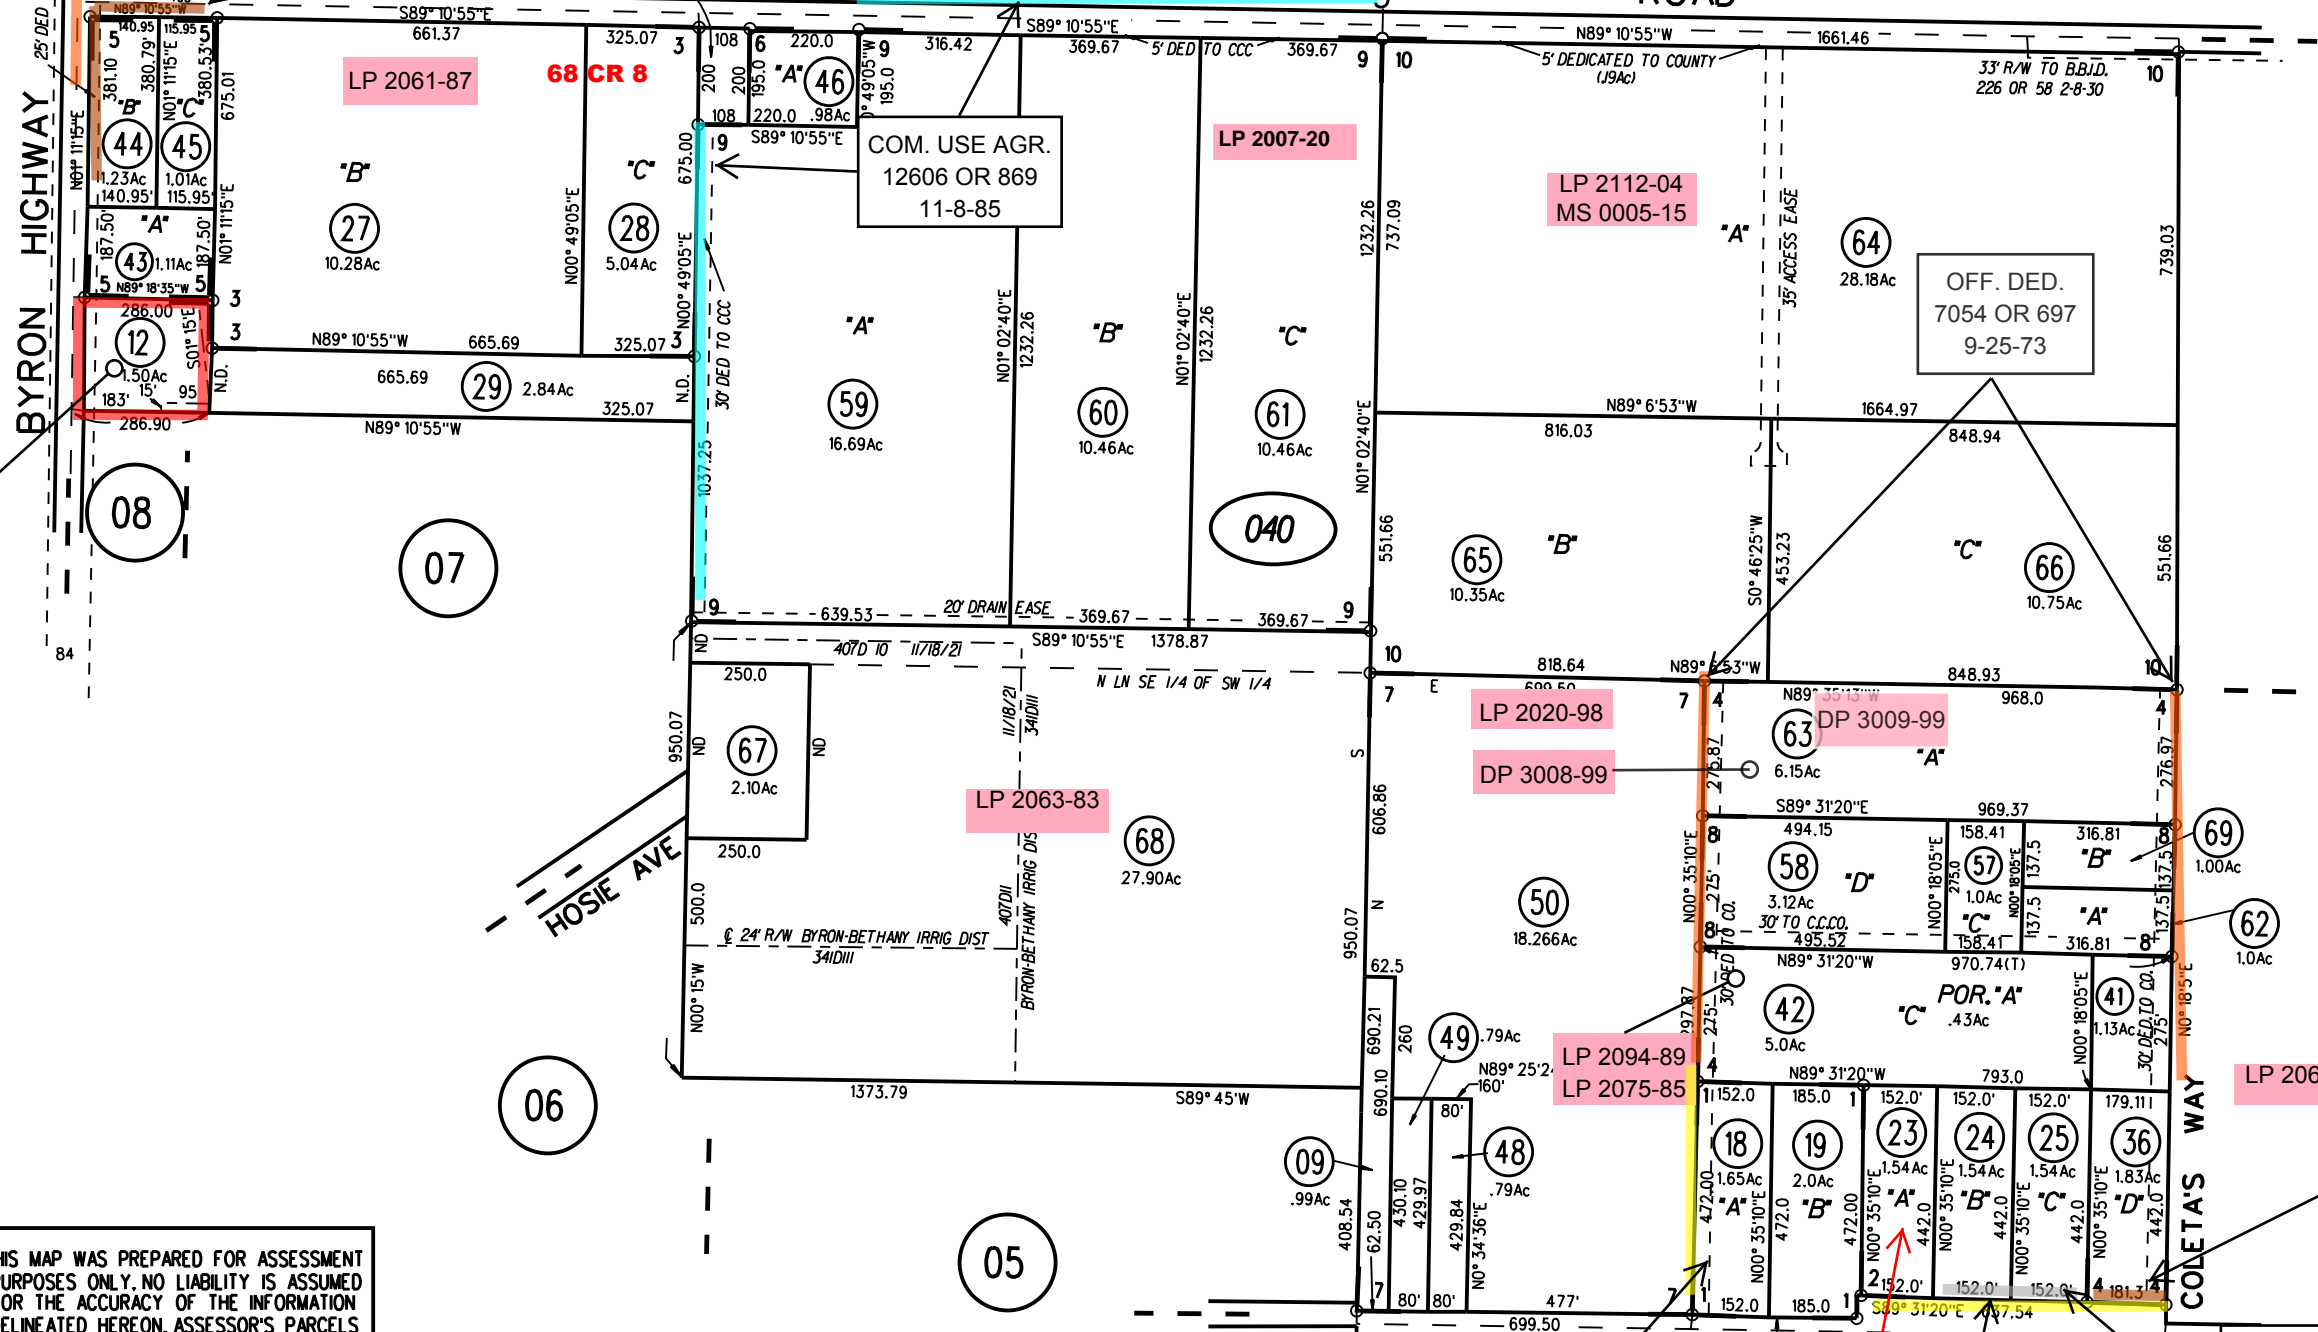

DEED
6616 OR 301
3-27-72

GRANT DEED
7056 OR 866
9-27-73

ABUT. RTS
7054 OR 714
9-25-73
RECINDED
9892 OR 803
6-26-80