
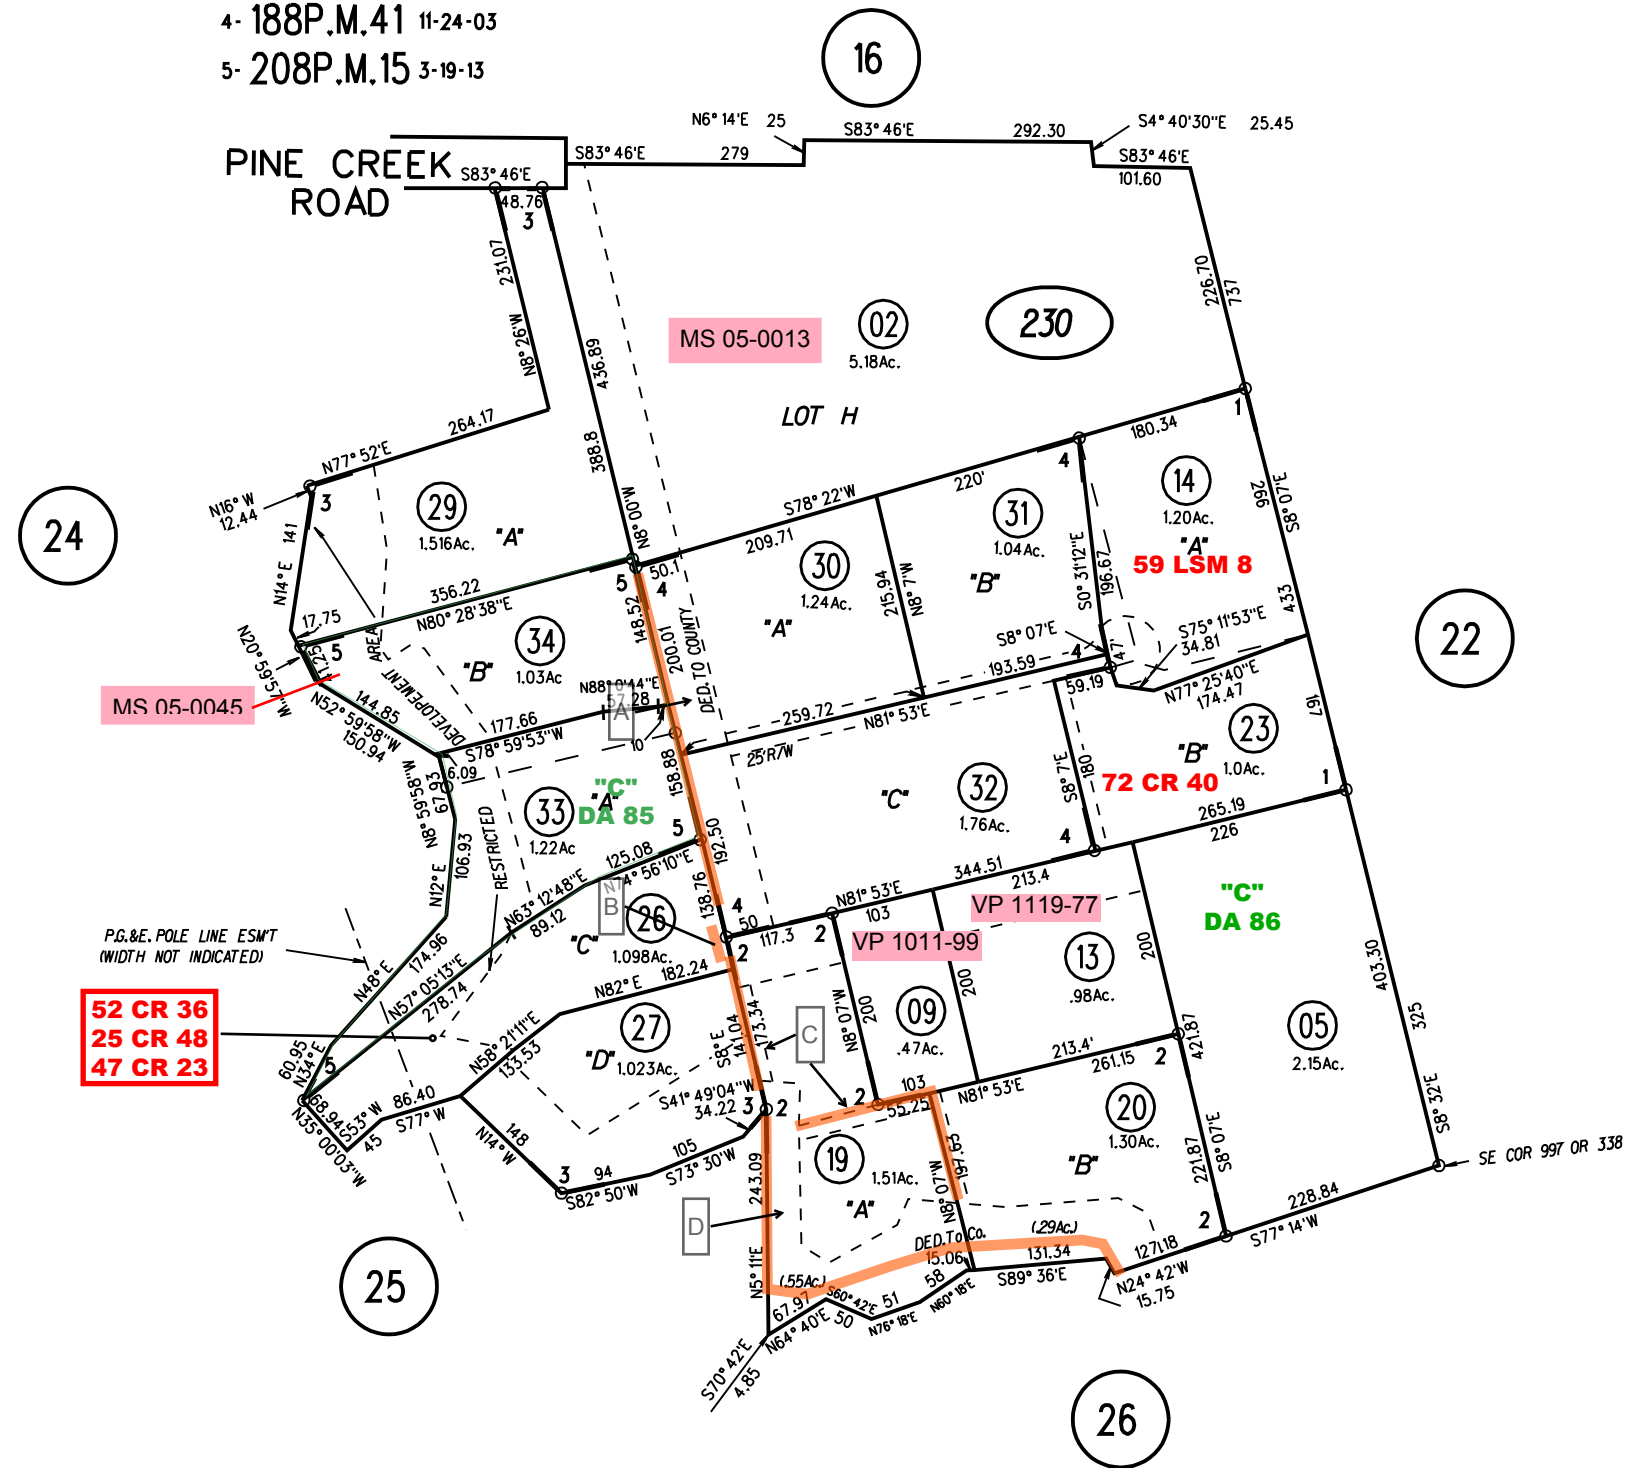


MT. DIABLO BLVD. TRACT M.B. 7-153

- 1- 27P.M.32 4-24-73
- 2- 49P.M.3 & 4 10-13-76
- 3- 164P.M.21 4-25-94
- 4- 188P.M.41 11-24-03
- 5- 208P.M.15 3-19-13

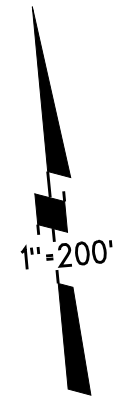

A-OFF. DED. 6952 OR 612 05-23-73
 B-OFF. DED. 8114 OR 424 12-03-76
 C-OFF. DED. 8080 OR 268 10-26-76
 D-OFF. DED. 8080 OR 270 11-05-76

NOTE: THIS MAP WAS PREPARED FOR ASSESSMENT PURPOSES ONLY. NO LIABILITY IS ASSUMED FOR THE ACCURACY OF THE INFORMATION DELINEATED HEREON. ASSESSOR'S PARCELS MAY NOT COMPLY WITH LOCAL LOT SPLIT OR BUILDING SITE ORDINANCES.

230 208 PM15 11/19/13