


POR. SEC. 32 T.1S. R1E M.D.B.&M.

1- POR. 42L.S.M.33 5-12-66

A- POR.PCL.A TRACT 7040 10-03-88

B-1990 ROLL- PCL.D & POR.PCL.C TRACT 7041 (SHADOW CREEK II) M.B. 333-19

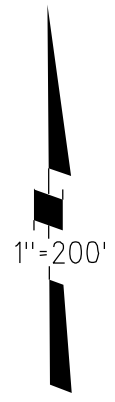

A - G.D. DEV RTS.
15082 OR 440
05-22-89

SHADOW CREEK DR.

HANSEN LN.


CAMINO

TASSAJARA

OFF. OF DED.
13181 OR 745
10-08-86

D.I.A.
14628 OR 979
10-03-88

REVISED	CHANGE	BY
07-06-93	PCL.12(0.*C93-2680)	I.B.

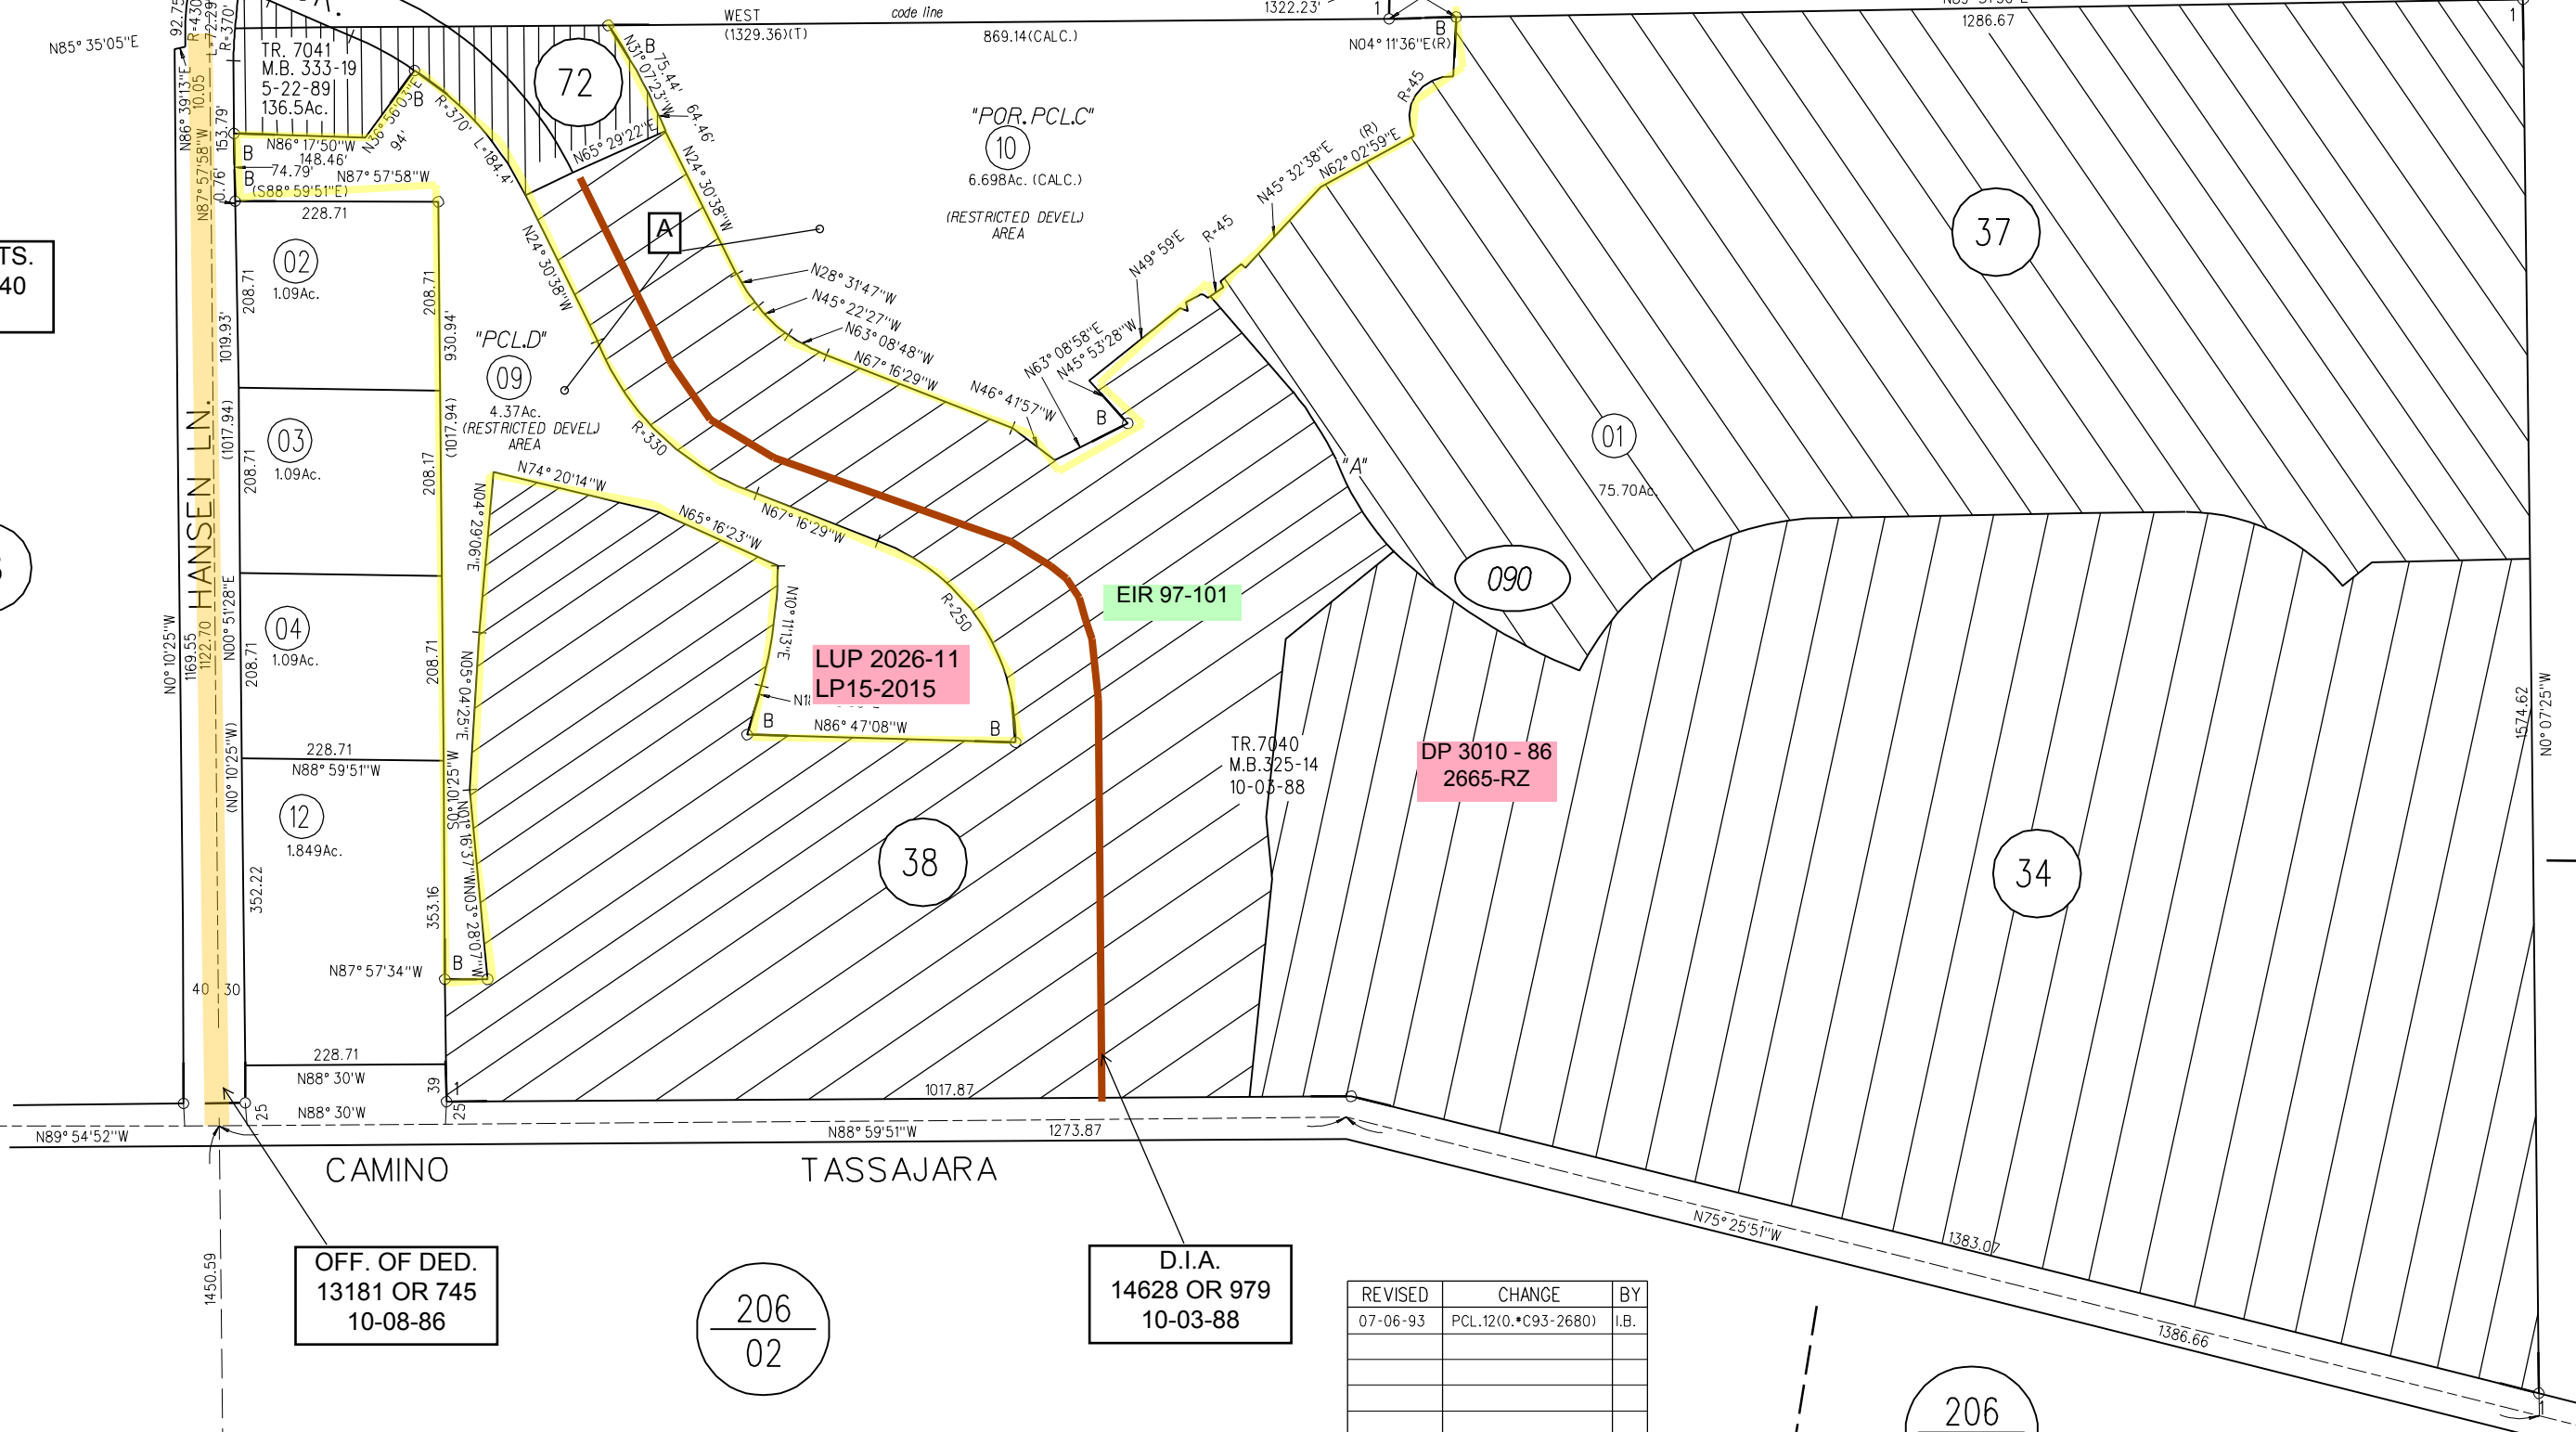

08

07

41

37

36

090

38

34

38

206
02

206
03

090

31 32
6 5