


POR. SEC.22 T.1S. R.1W. M.D.B.M.

1- 94LSM47 6-27-90

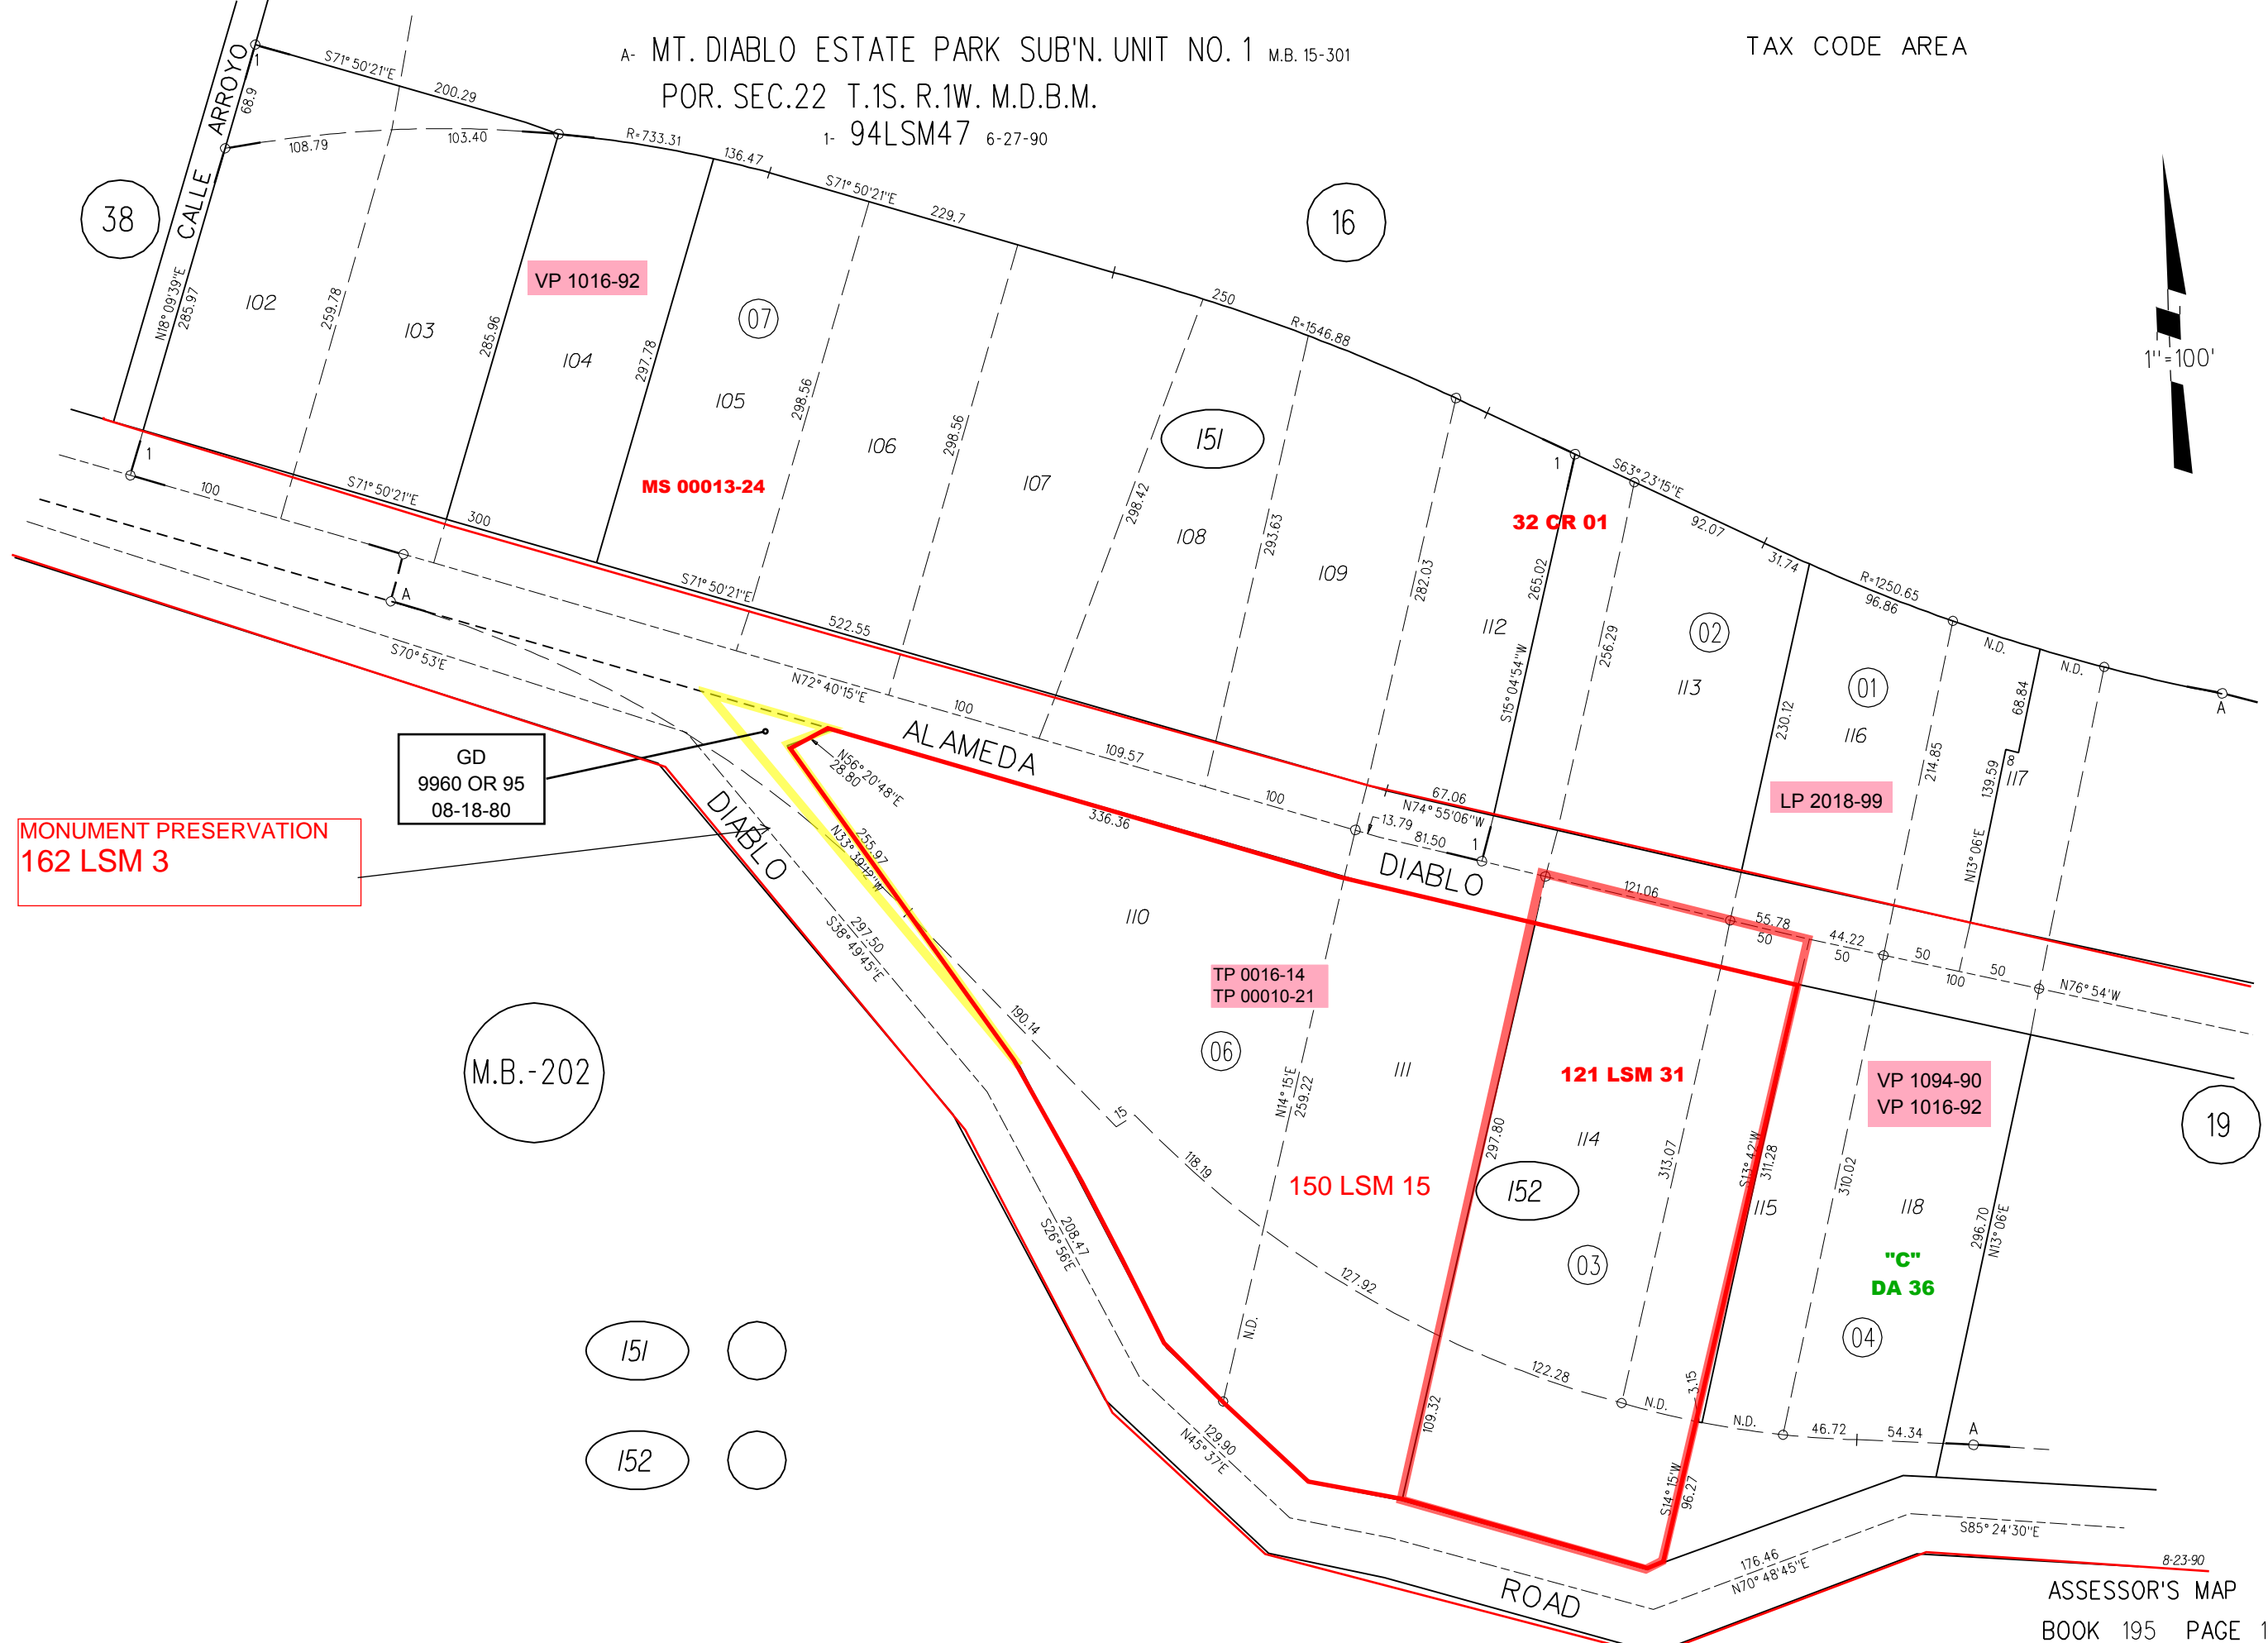

MONUMENT PRESERVATION
162 LSM 3

GD
9960 OR 95
08-18-80

M.B.-202

151 ○
152 ○