


POR. SEC. 4 T.1S. R.2E. M.D.B.M.

1- 42P.M.8, 9 & 10 12-31-75

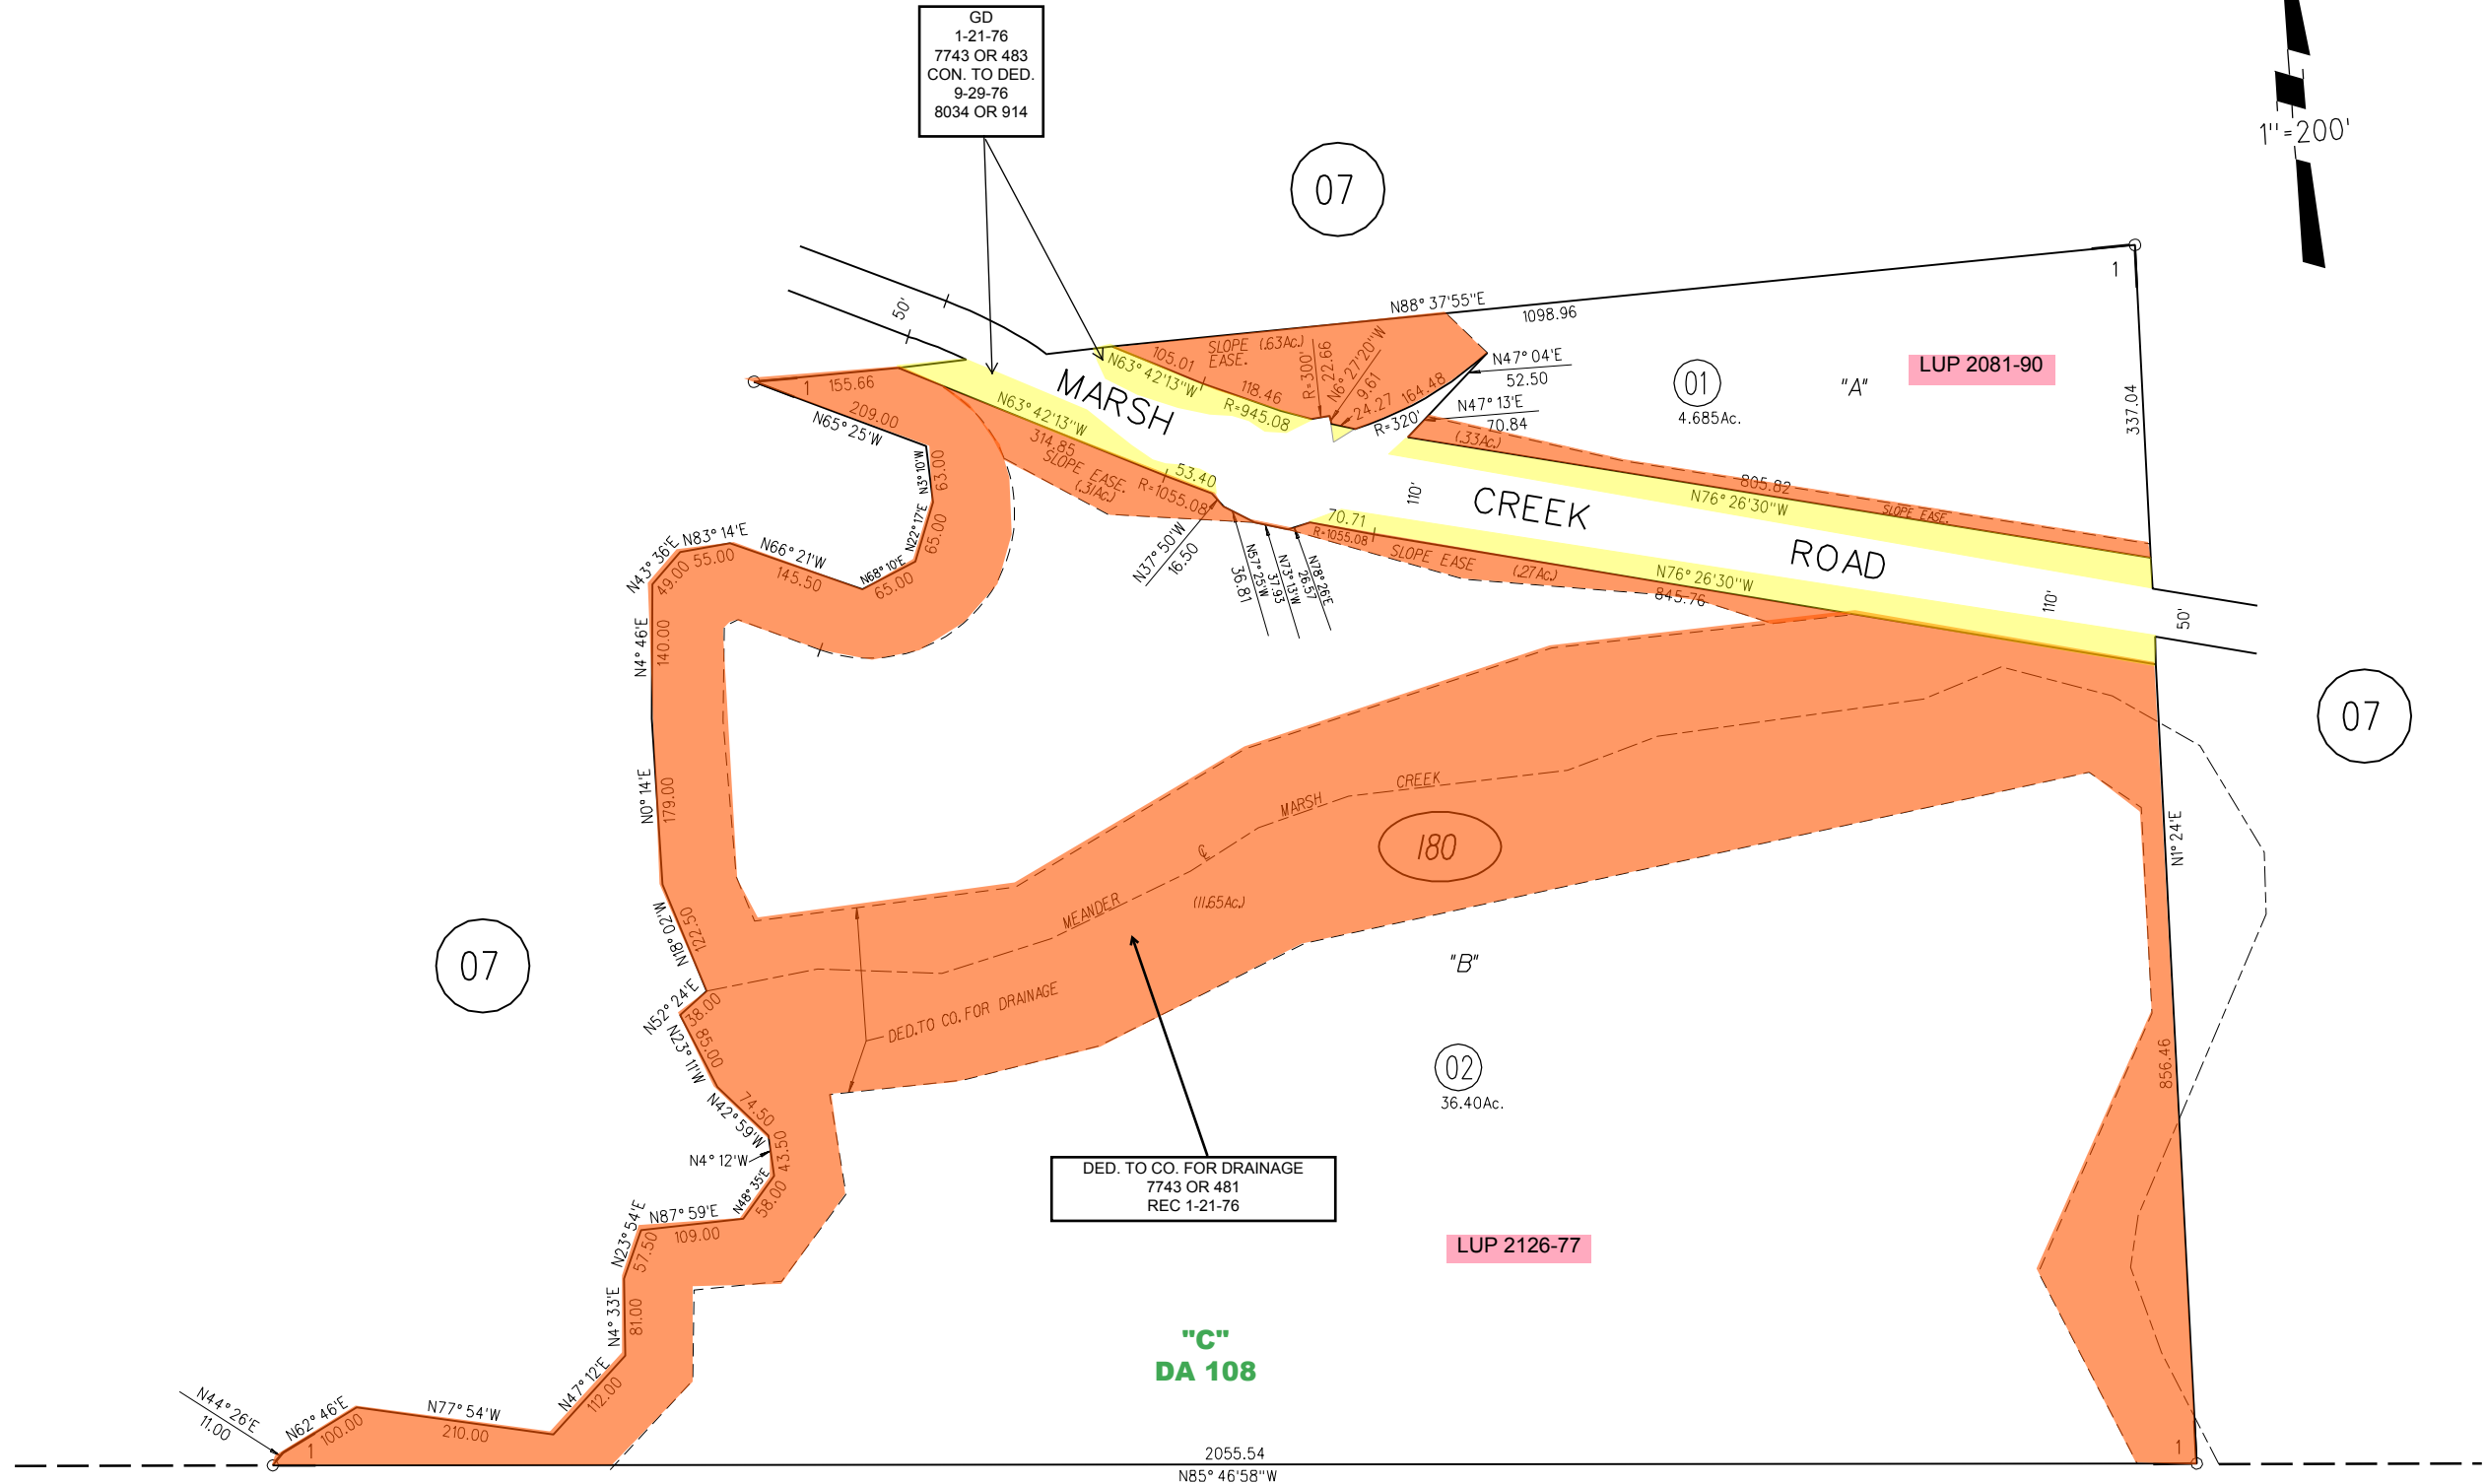

GD  
1-21-76  
7743 OR 483  
CON. TO DED.  
9-29-76  
8034 OR 914

DED. TO CO. FOR DRAINAGE  
7743 OR 481  
REC 1-21-76

NOTE: THIS MAP WAS PREPARED FOR ASSESSMENT PURPOSES ONLY. NO LIABILITY IS ASSUMED FOR THE ACCURACY OF THE INFORMATION DELINEATED HEREON. ASSESSOR'S PARCELS MAY NOT COMPLY WITH LOCAL LOT SPLIT OR BUILDING SITE ORDINANCES.