

02

STATE

HIGHWAY

135 LSM 14
Control Diagram for a portion of
HWY 4

P.B.
10

AVENUE
SELLERS

21 LSM 39

LUP 05-2090 "PCL.C"

MS 99-87

173 CR 23


102 CR 27

NOTE: THIS MAP WAS PREPARED FOR ASSESSMENT PURPOSES ONLY. NO LIABILITY IS ASSUMED FOR THE ACCURACY OF THE INFORMATION DELINEATED HEREON. ASSESSOR'S PARCELS MAY NOT COMPLY WITH LOCAL LOT SPLIT OR BUILDING SITE ORDINANCES.

12



1"=400'

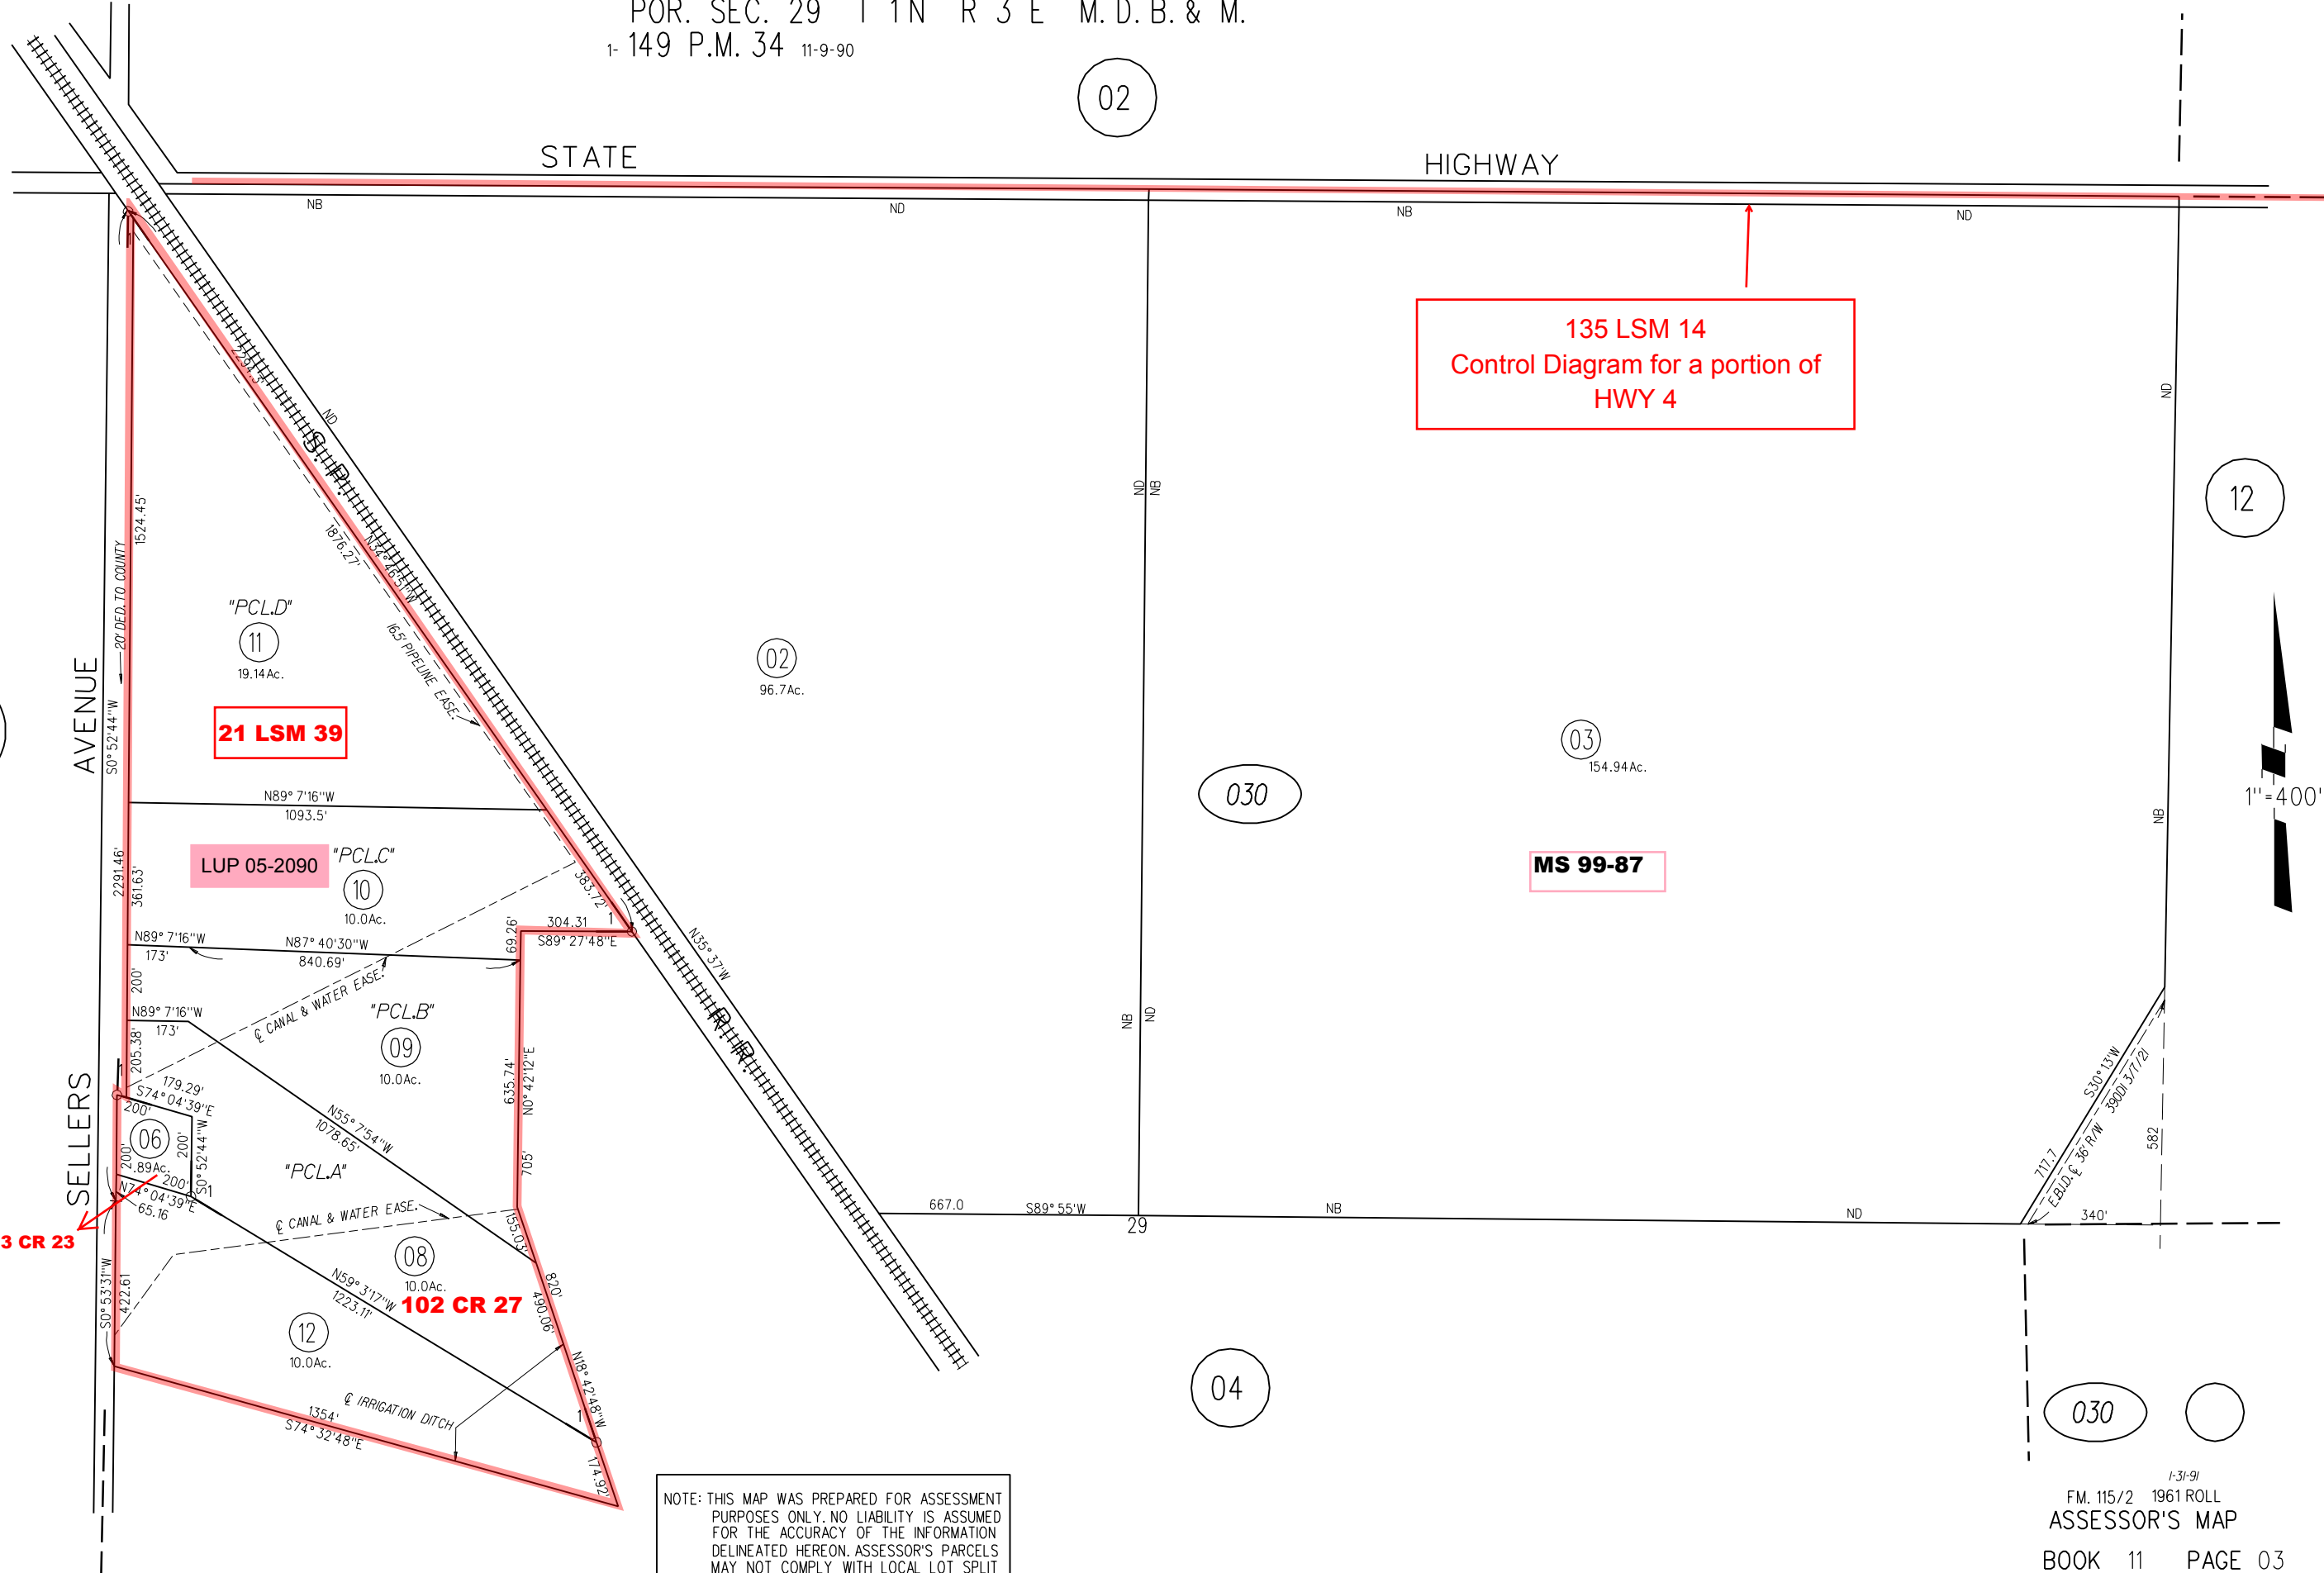

030