


S 1/2 SEC 28 T1N R3E MDBM

- 1- 23 PM 8 7-19-72
- 2- 23 PM 25 8-10-72
- 3- 182 PM 6 11-9-01

135 LSM 14
Control diagram for a portion of
HWY 4

GD
6797 OR 431
11-4-72

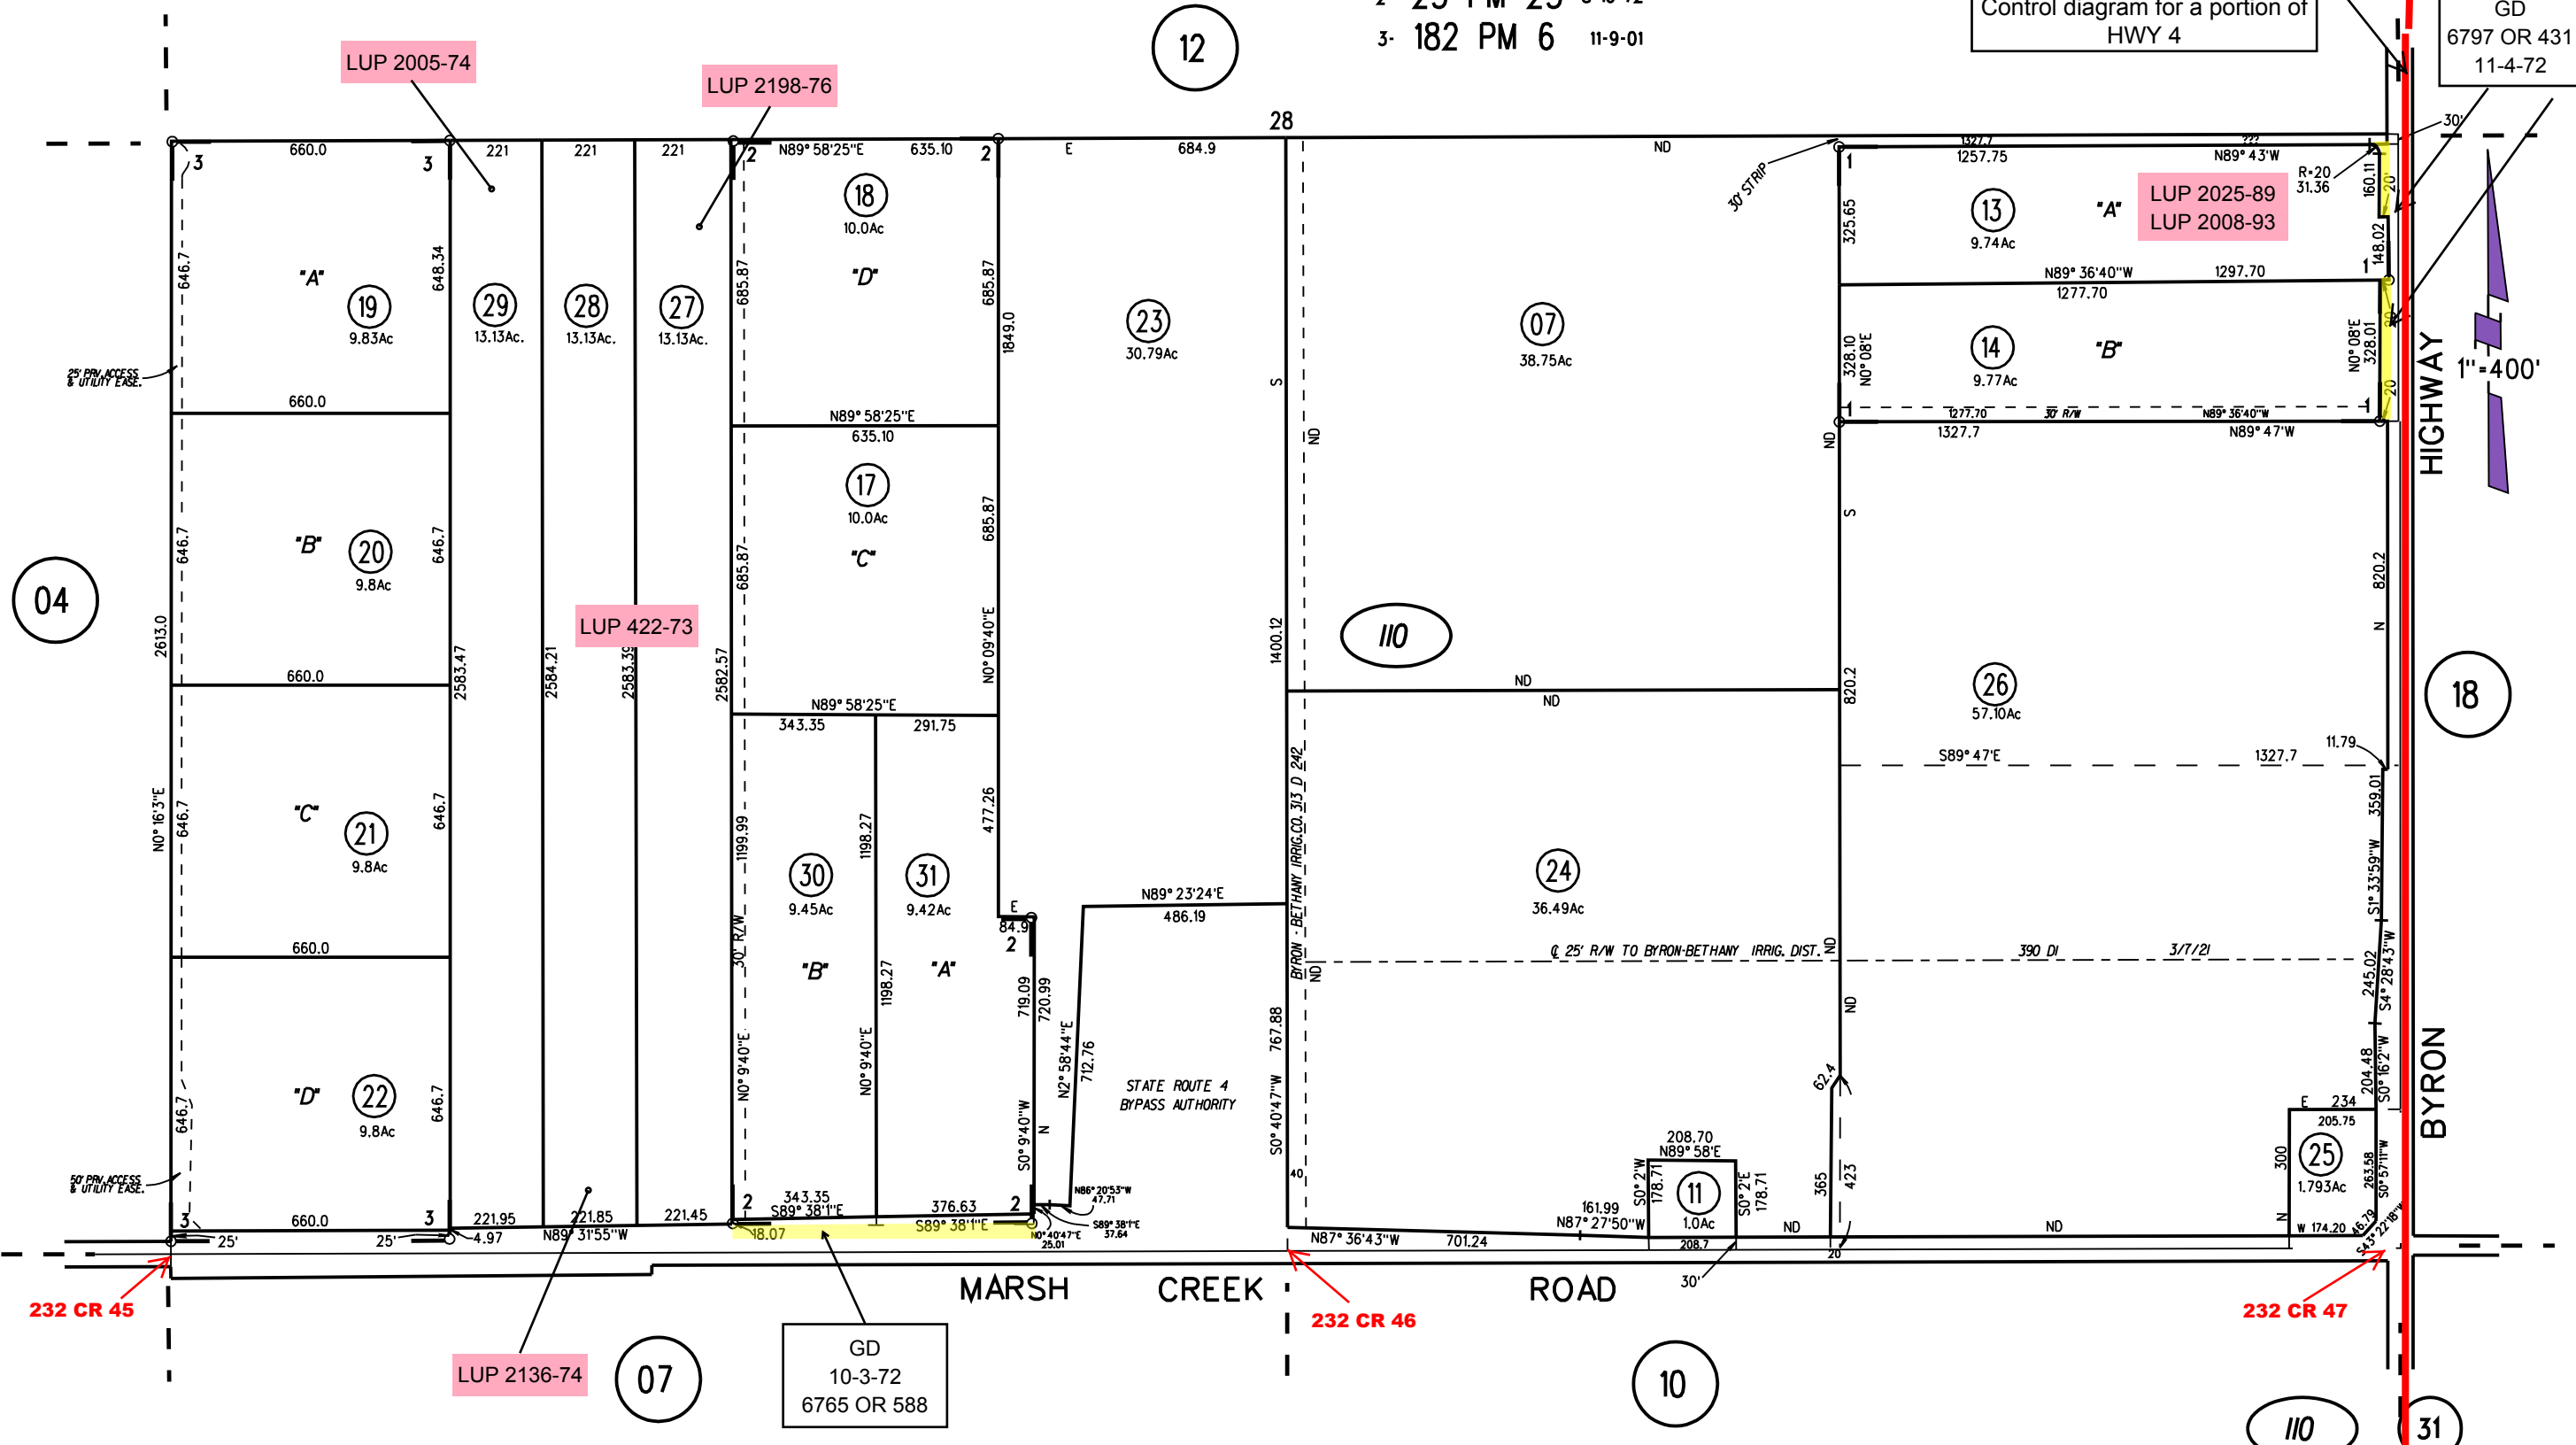

NOTE: THIS MAP WAS PREPARED FOR ASSESSMENT PURPOSES ONLY. NO LIABILITY IS ASSUMED FOR THE ACCURACY OF THE INFORMATION DELINEATED HEREON. ASSESSOR'S PARCELS MAY NOT COMPLY WITH LOCAL LOT SPLIT OR BUILDING SITE ORDINANCES.