


POR NE 1/4 SEC 29 & N 1/2 SEC 28 T1N R3E MDB&M

A-TRACT 7519 MB 367-20 (SMITH RANCH SUB'N) 7/27/1993

1- 2PM9 11/29/1967

2- 22PM45 7/5/1972

135 LSM 14
Control Diagram for a portion of
HWY 4

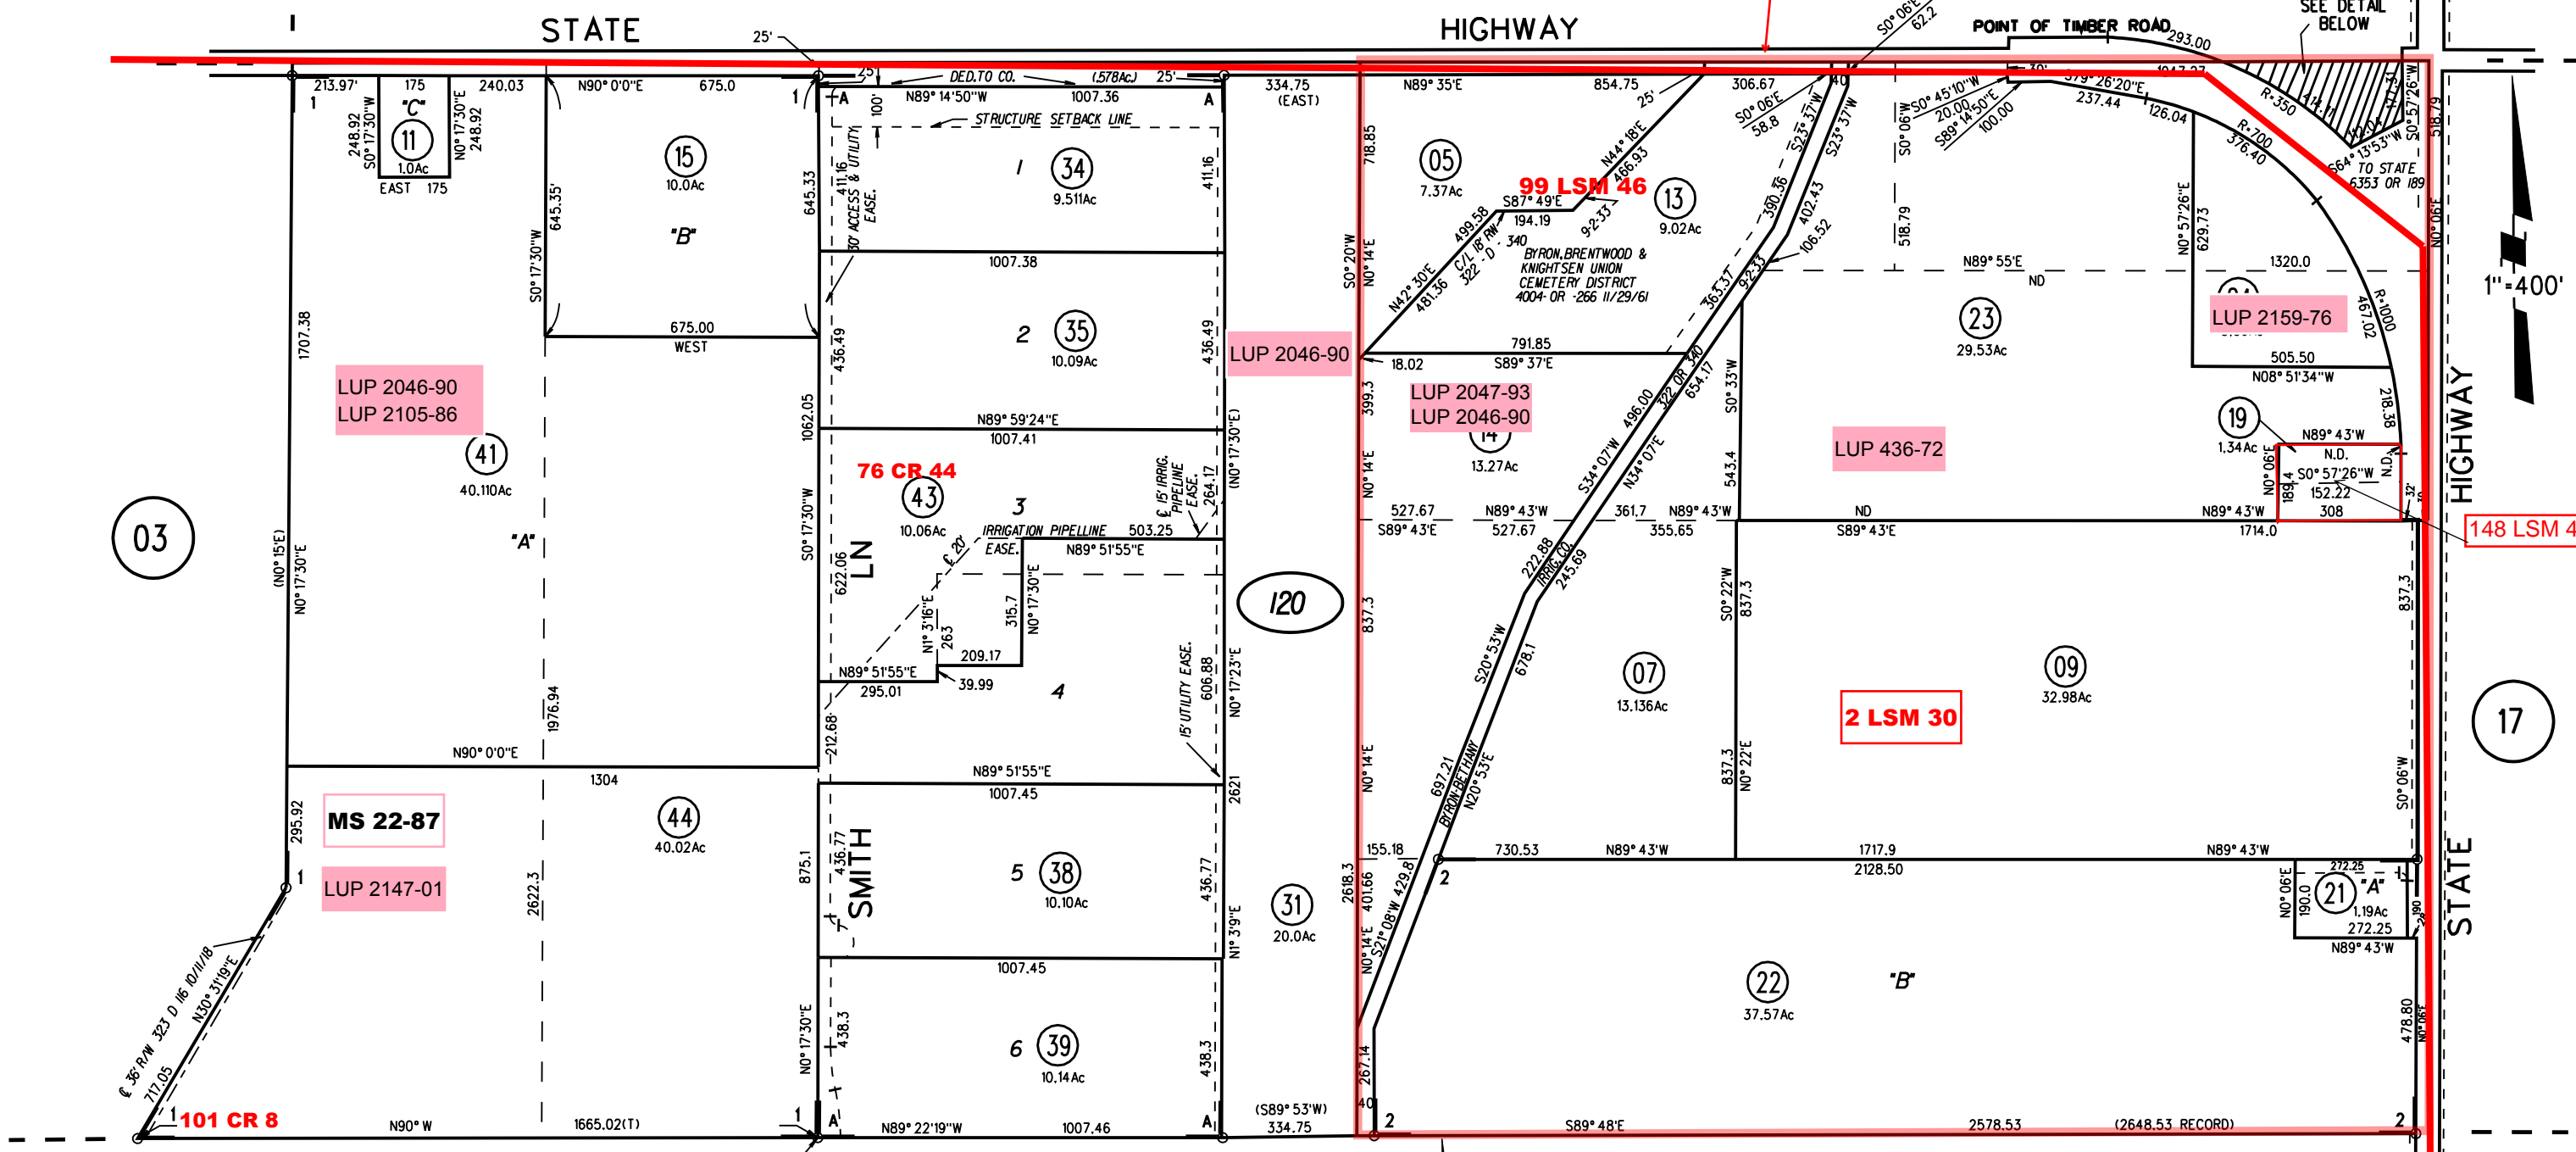

NOTE: THIS MAP WAS PREPARED FOR ASSESSMENT PURPOSES ONLY. NO LIABILITY IS ASSUMED FOR THE ACCURACY OF THE INFORMATION DELINEATED HEREON. ASSESSOR'S PARCELS MAY NOT COMPLY WITH LOCAL LOT SPLIT OR BUILDING SITE ORDINANCES.

