
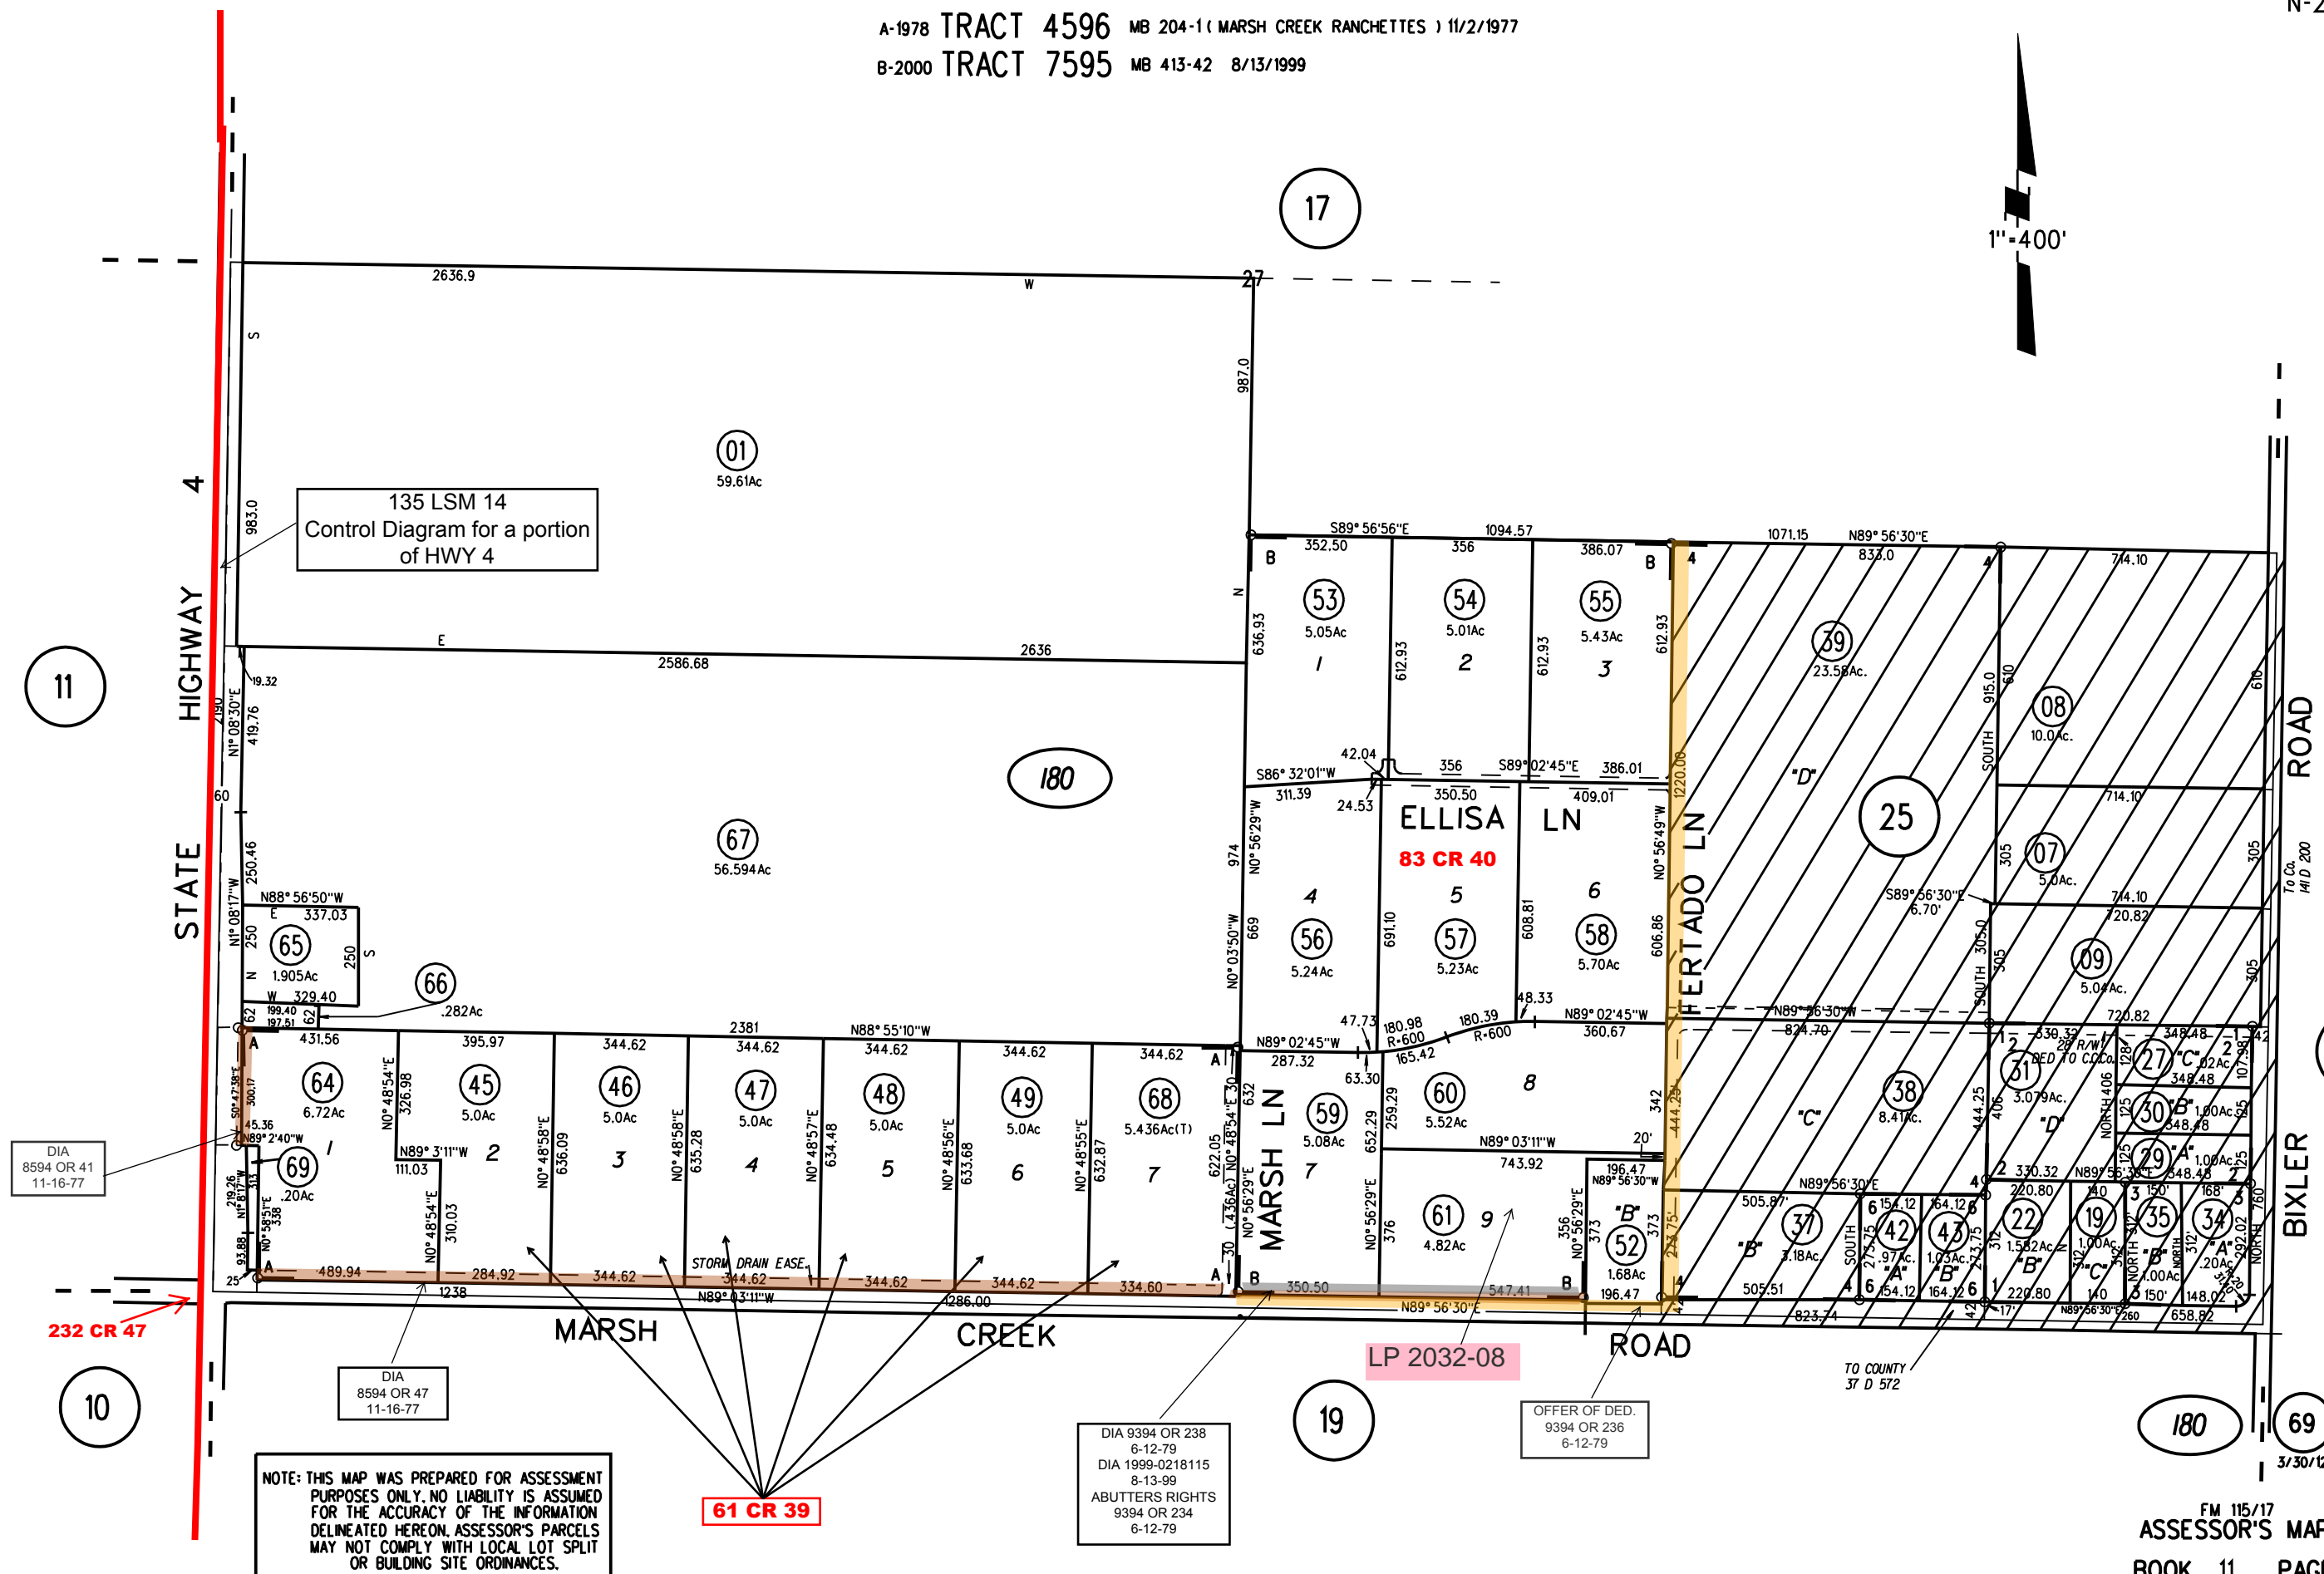


POR SEC 27 T1N R3E MDB&M

A-1978 TRACT 4596 MB 204-1 ( MARSH CREEK RANCHETTES ) 11/2/1977

B-2000 TRACT 7595 MB 413-42 8/13/1999

N-27,28

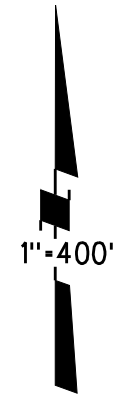

135 LSM 14  
Control Diagram for a portion  
of HWY 4

DIA  
8594 OR 41  
11-16-77

DIA  
8594 OR 47  
11-16-77

DIA 9394 OR 238  
6-12-79  
DIA 1999-0218115  
8-13-99  
ABUTTERS RIGHTS  
9394 OR 234  
6-12-79

OFFER OF DED.  
9394 OR 236  
6-12-79

NOTE: THIS MAP WAS PREPARED FOR ASSESSMENT  
PURPOSES ONLY. NO LIABILITY IS ASSUMED  
FOR THE ACCURACY OF THE INFORMATION  
DELINEATED HEREON. ASSESSOR'S PARCELS  
MAY NOT COMPLY WITH LOCAL LOT SPLIT  
OR BUILDING SITE ORDINANCES.

61 CR 39

LP 2032-08