

S 1/2 SEC 34 T1N R3E MDB&M

- 1- 40LSM37 3-9-66
- 2- 47PM41 9-7-76
- 3- 67PM31 6-29-78
- 4- 109PM37 3-8-84
- 5- 129PM23 8-28-87

DIA  
12161 OR 218  
1-28-85  
ABUT. RTS  
8044 OR 671  
10-6-76

DIA 13868/108 MS 12-85  
8-28-87  
ABUT. RTS 8044 OR 673  
10-6-76

135 LSM 14  
Control diagram for a portion of  
HWY 4

CON. TO DED.  
8080 OR 236  
11-5-76  
8044 OR 669  
10-6-76


CONS. TO DED.  
11688 OR 975  
3-9-84

LP 2023-10  
LP 2048-16  
LP 2043-21

ABUT RTS  
8044 OR 671  
10-6-76

27 CR 45

NOTE: THIS MAP WAS PREPARED FOR ASSESSMENT PURPOSES ONLY. NO LIABILITY IS ASSUMED FOR THE ACCURACY OF THE INFORMATION DELINEATED HEREON. ASSESSOR'S PARCELS MAY NOT COMPLY WITH LOCAL LOT SPLIT OR BUILDING SITE ORDINANCES.

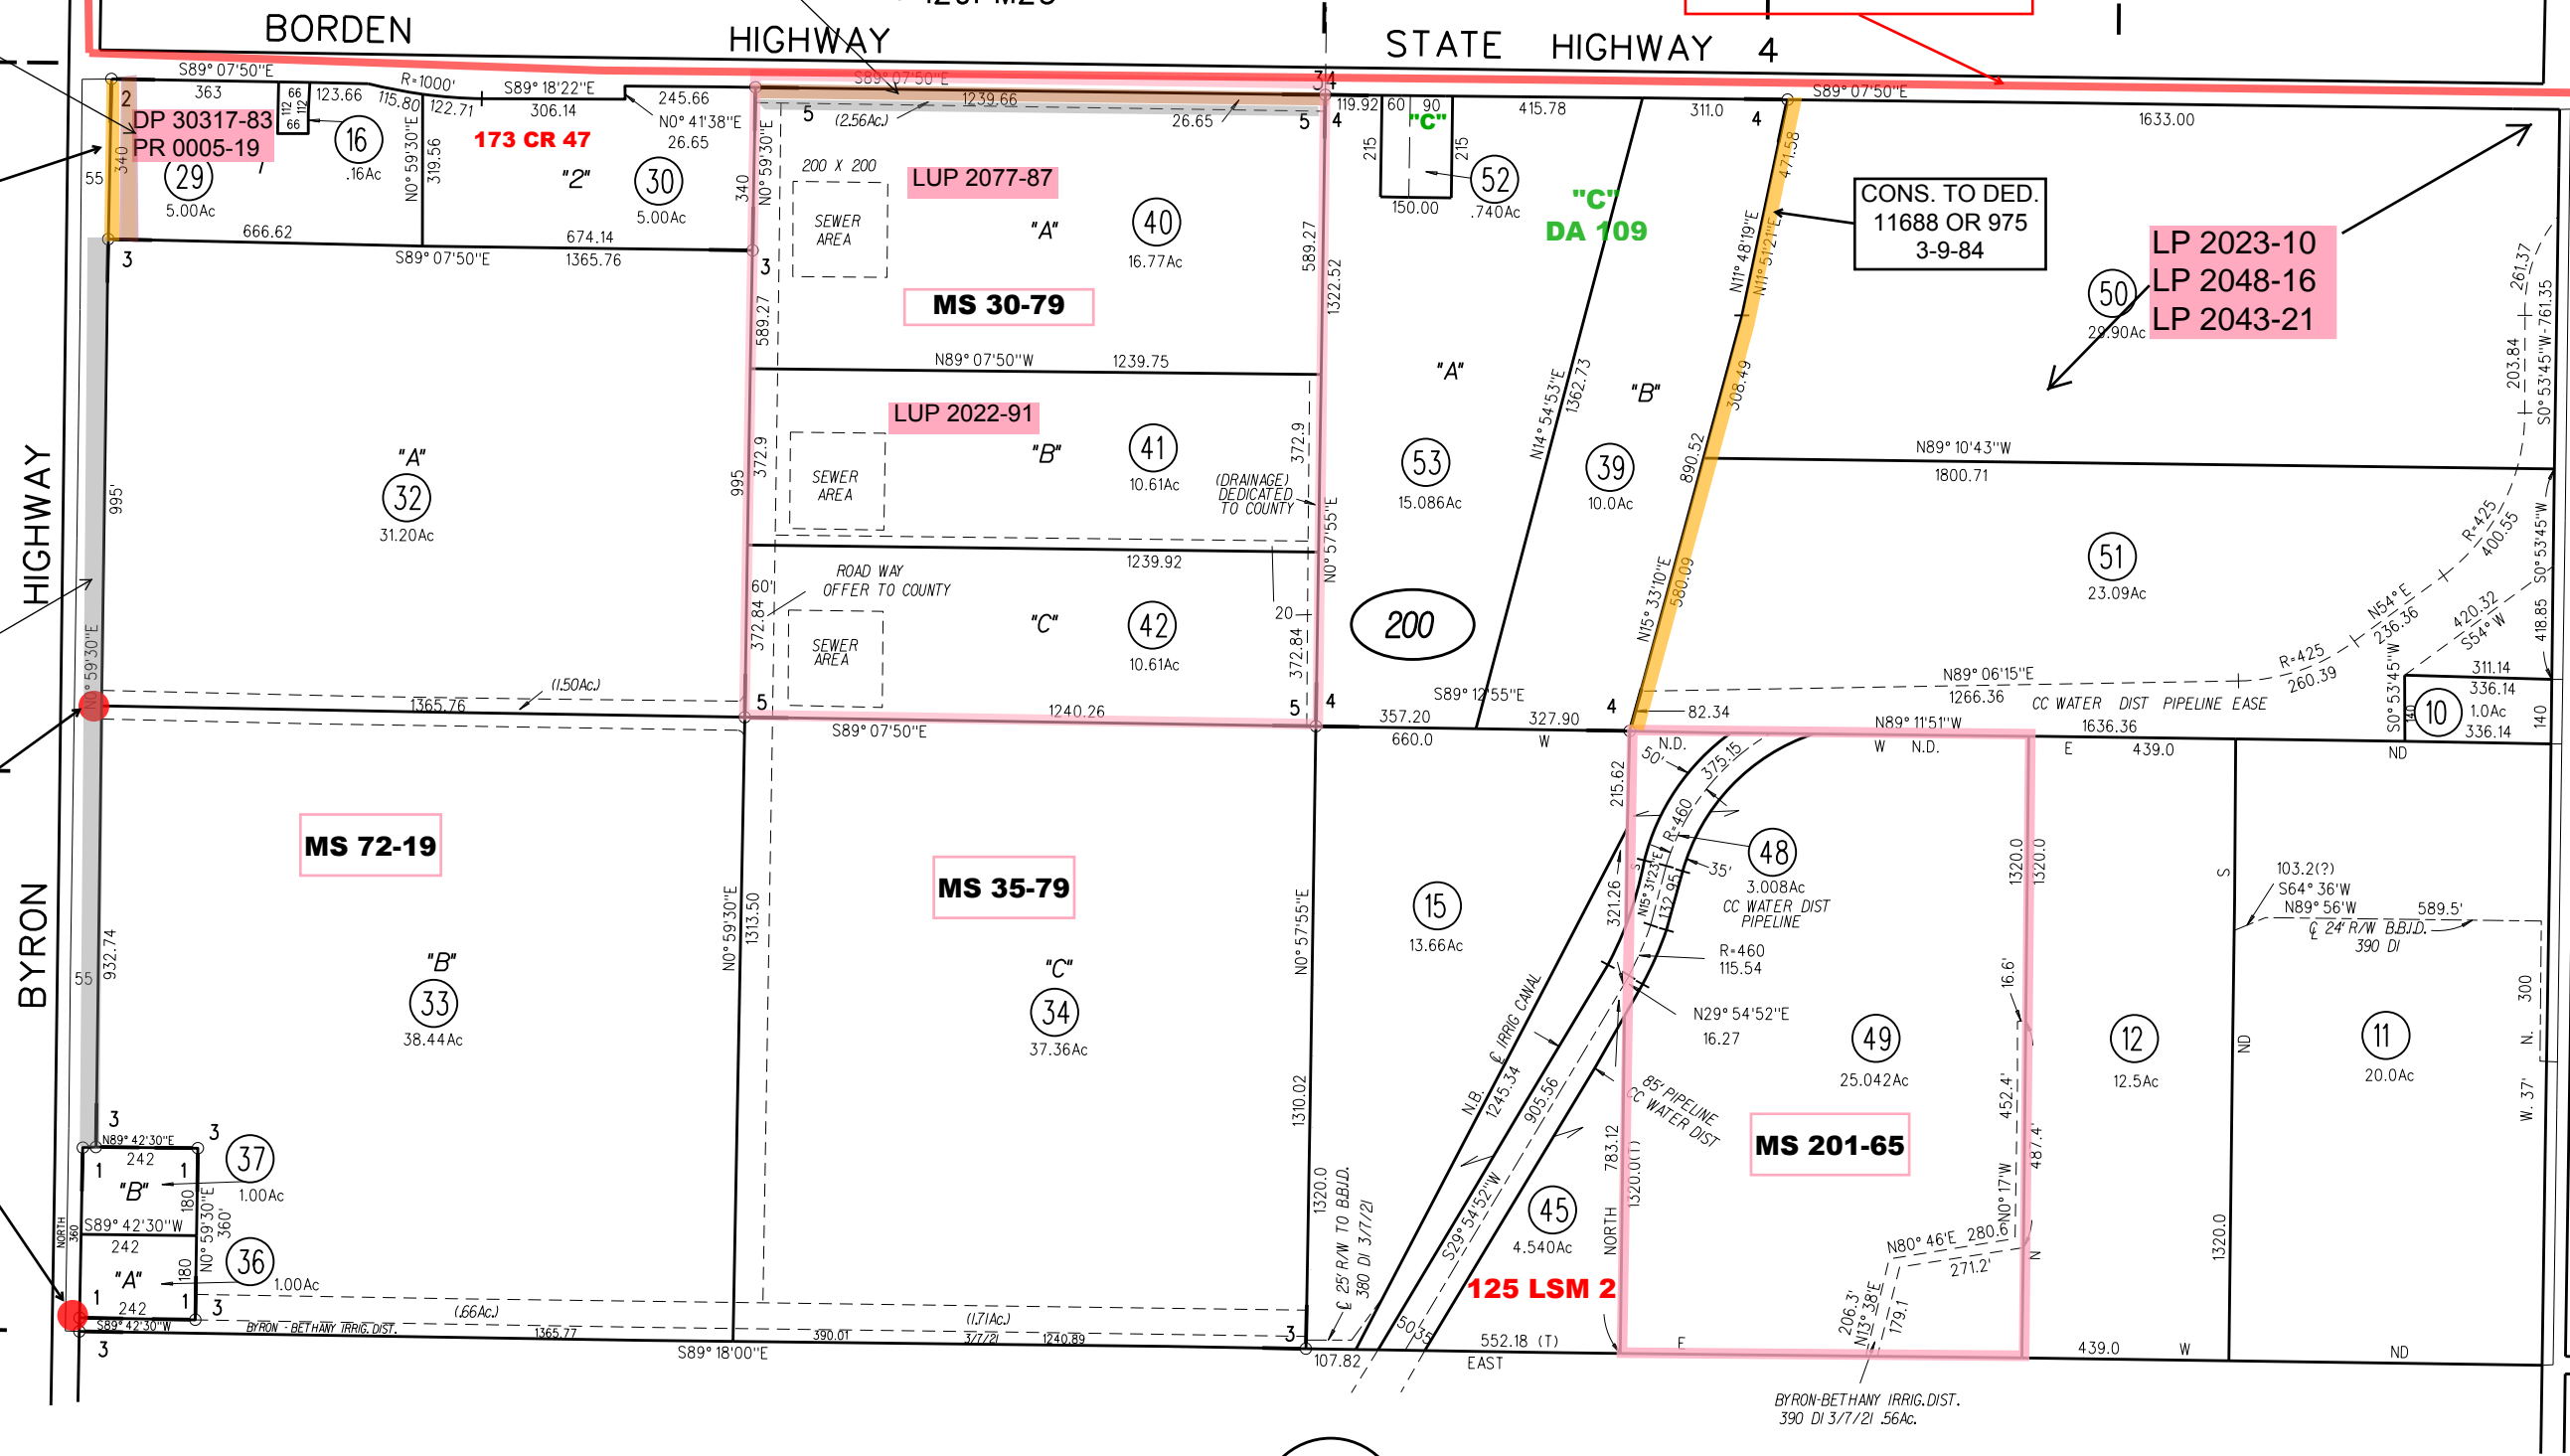

P.B.  
2

200

52.53

08/13/15