


OFFER OF DED. DRAIN.  
REC. 3-17-75  
7455 OR 775 20'

OFFER OF DED.  
REC. 12-19-73  
7116 OR 521

DIA 11210 OR 215  
4-15-83  
SATISFIED 9-25-02  
2002-342295  
(NEW DIA)  
DIA 93-322579  
11-15-93  
DIA  
Res. # 2002/577  
Doc. # 2002-0342295-00  
09/25/02  
All or Willow Rd. accepted

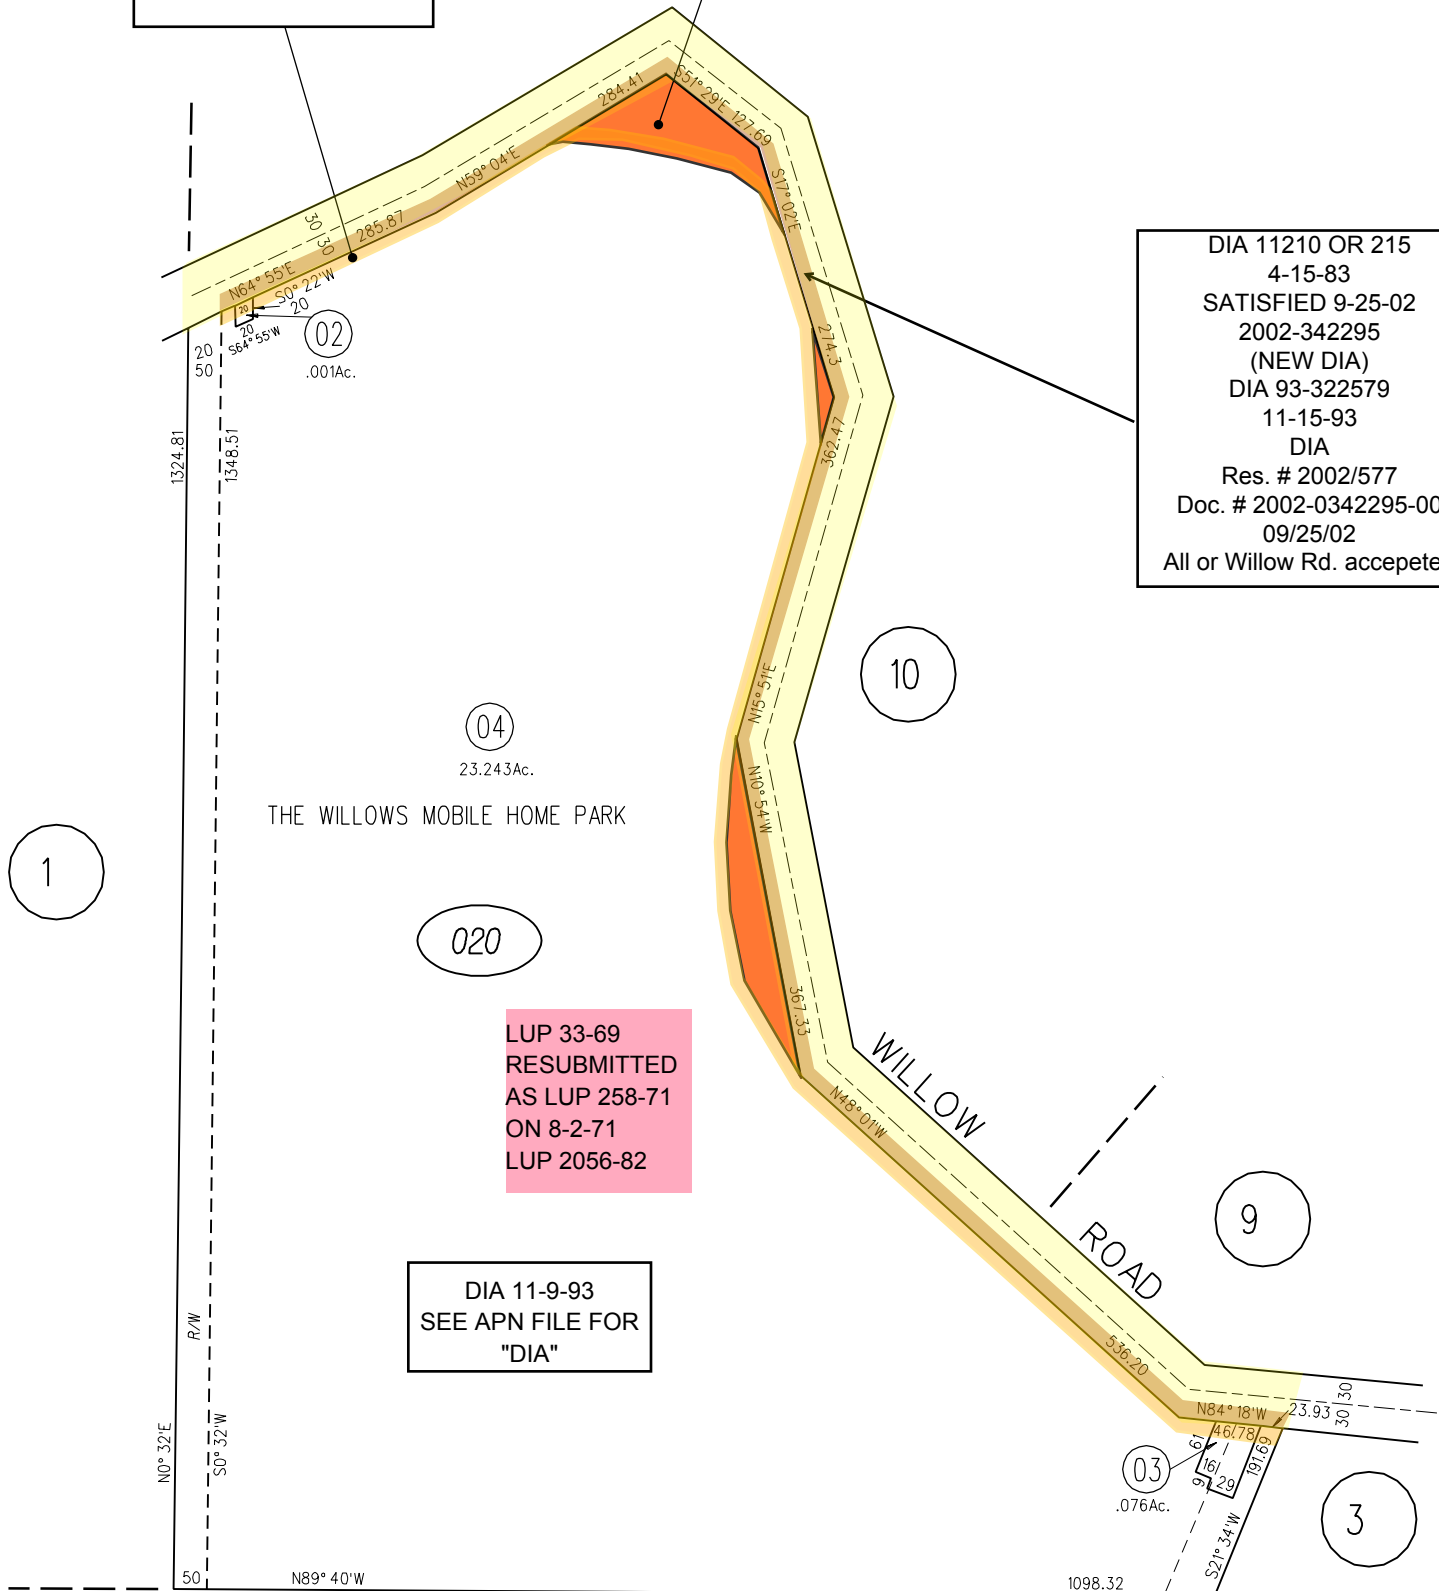

020