
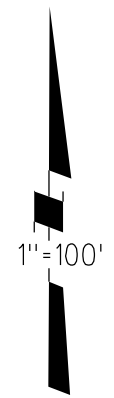


POR. S.W. 1/4 SEC. 3 T2N-R3E M.D.B. & M.
 1971 ROLL TRACT 3870 (WILLOW ROAD WEST) M.B. 129-44
 1- 154 P.M. 31 9-18-91

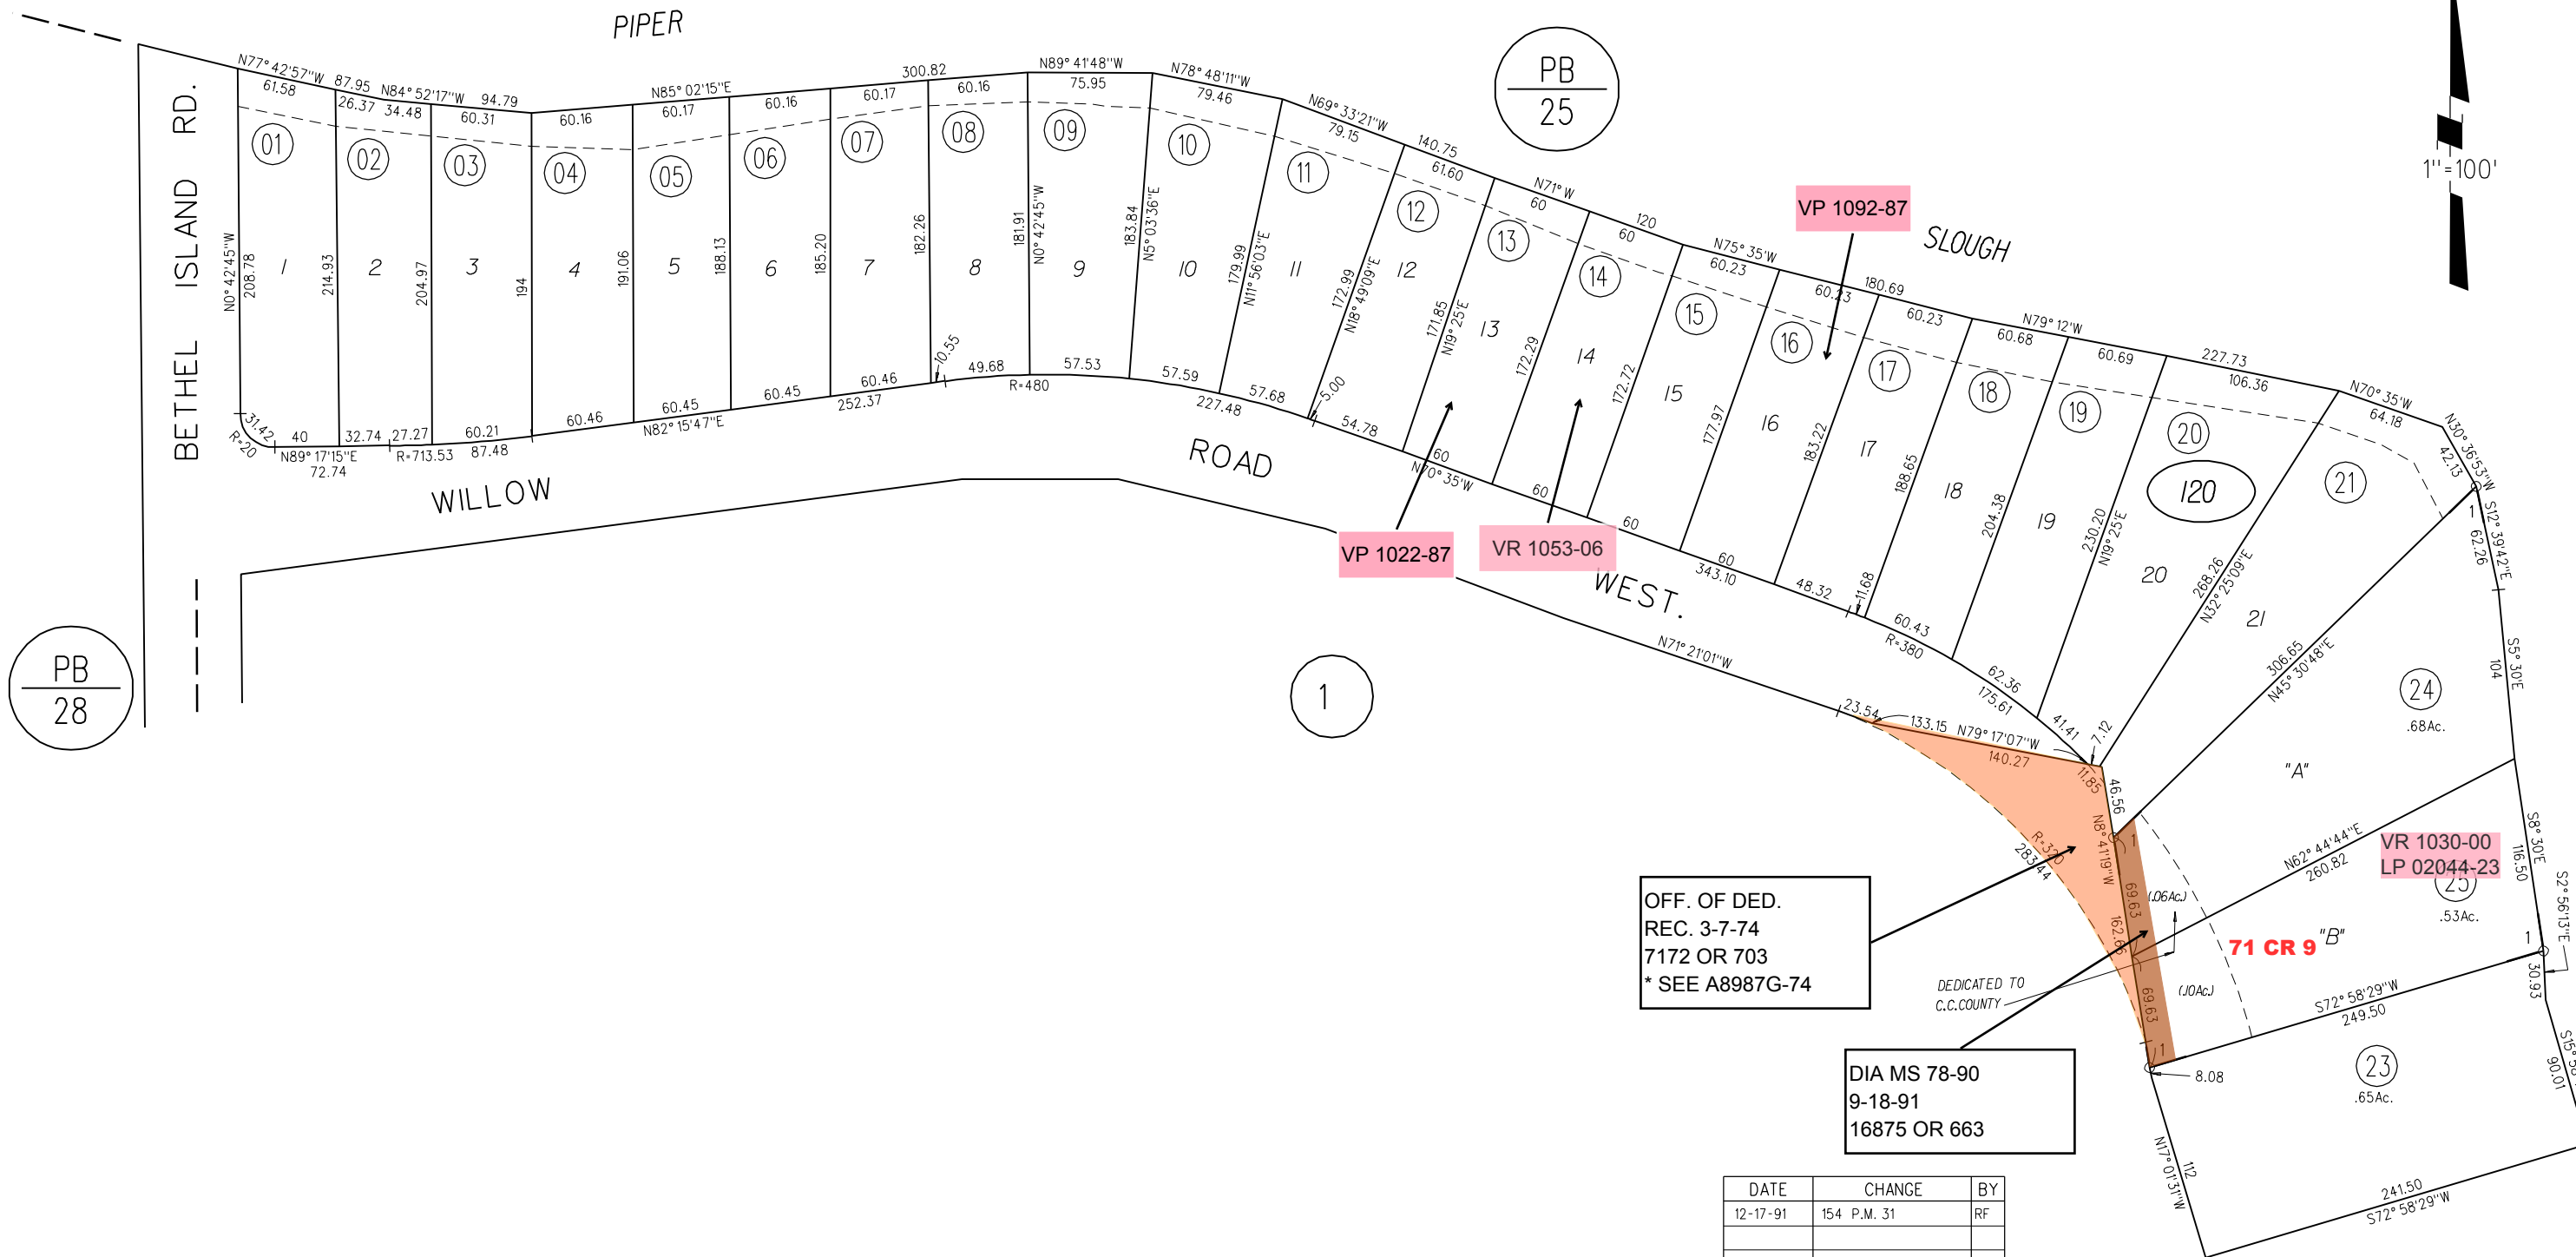

PB
28

PB
25

1

OFF. OF DED.
 REC. 3-7-74
 7172 OR 703
 * SEE A8987G-74

DIA MS 78-90
 9-18-91
 16875 OR 663

DATE	CHANGE	BY
12-17-91	154 P.M. 31	RF

120

2/17/91