


POR. S.W. 1/4 SEC.11; T2N R3E MDBM
POR. N.W. 1/4 SEC.14; T2N R3E MDBM

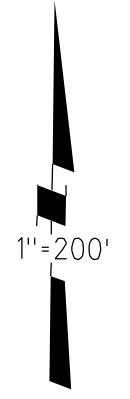

10

08

07

110

06
38.12Ac.

02
2.0Ac.

03
2.0Ac.


04
1.63Ac.
N.D.

05

12

110

○

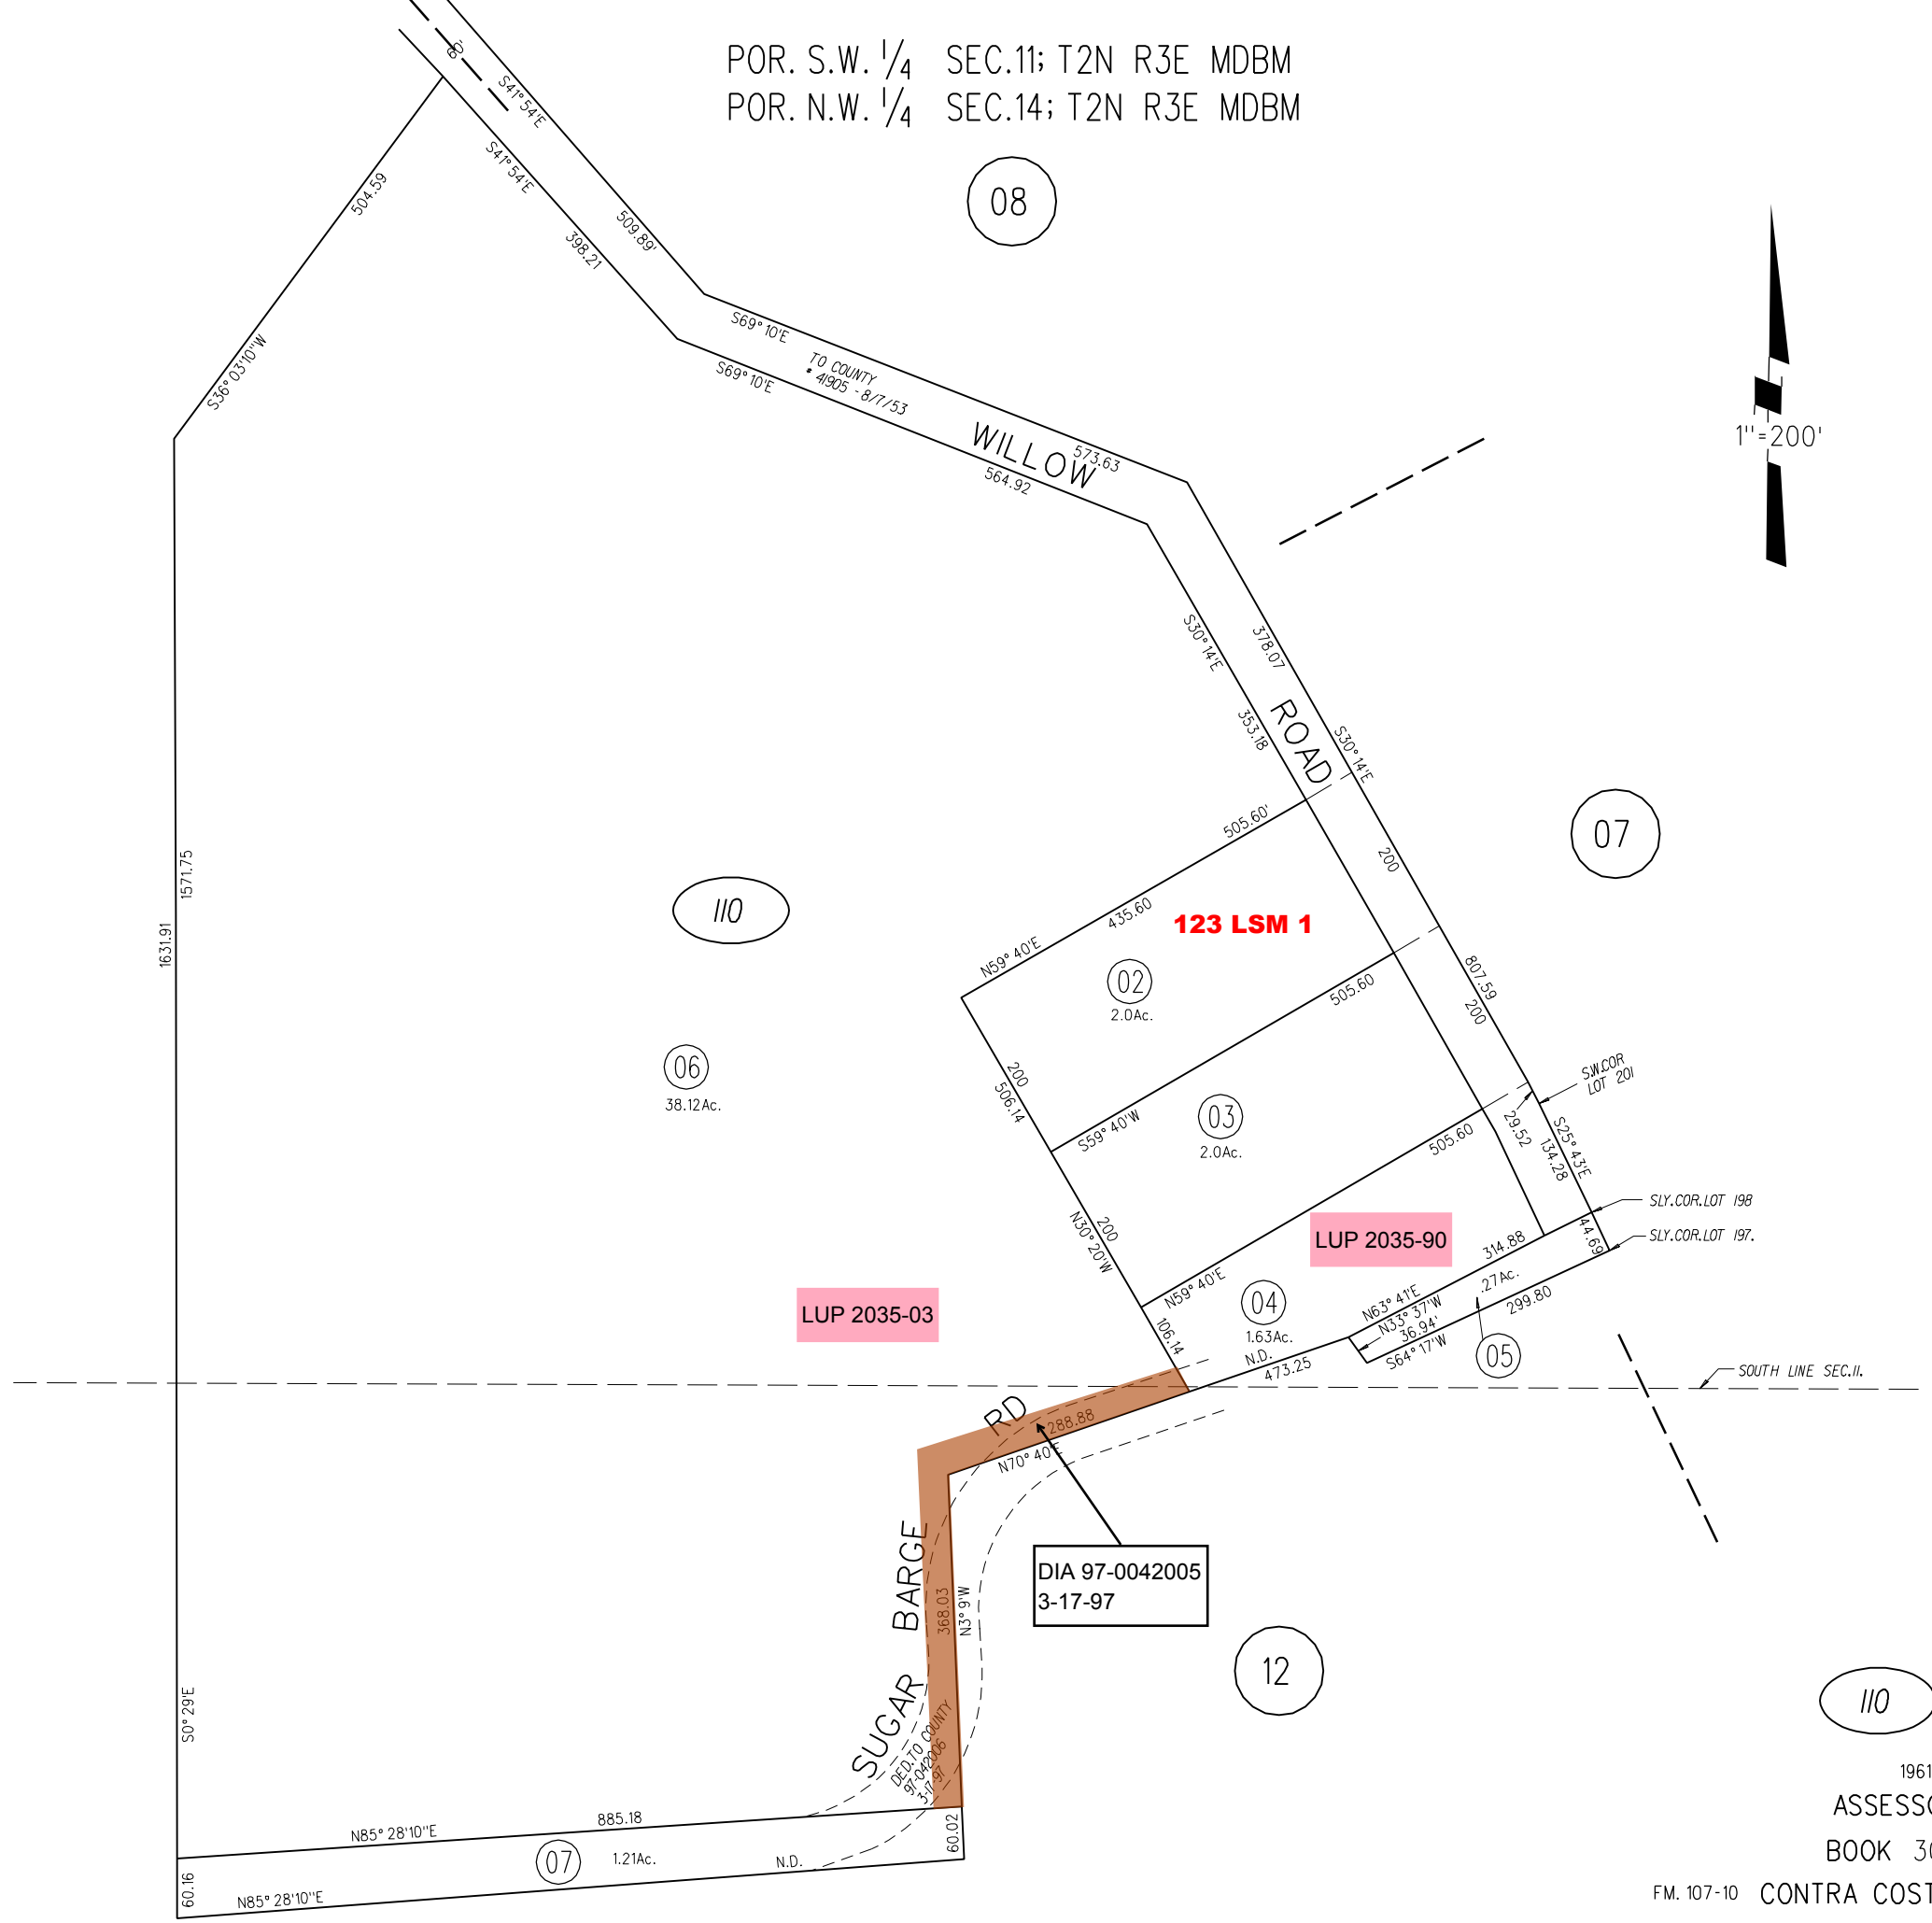

LUP 2035-03

LUP 2035-90

DIA 97-0042005
3-17-97

123 LSM 1

WILLOW ROAD

SUGAR BARGE RD

SOUTH LINE SEC. 11.

TO COUNTY
41905 - 8/17/53

BEING TO COUNTY
97-0042005
3-17-97