



POR. NW 14 SEC. 14 T.2N. R.3E. M.D.B.M.  
1- 11 - P.M.-39

P.B.  
29

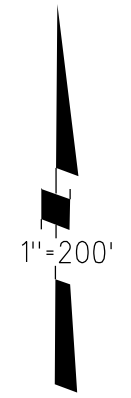

GRANT OF EASE.  
11750 OR 31  
4-19-84

DRAIN. FACILITY EASE.  
11740 OR 393  
4-12-84

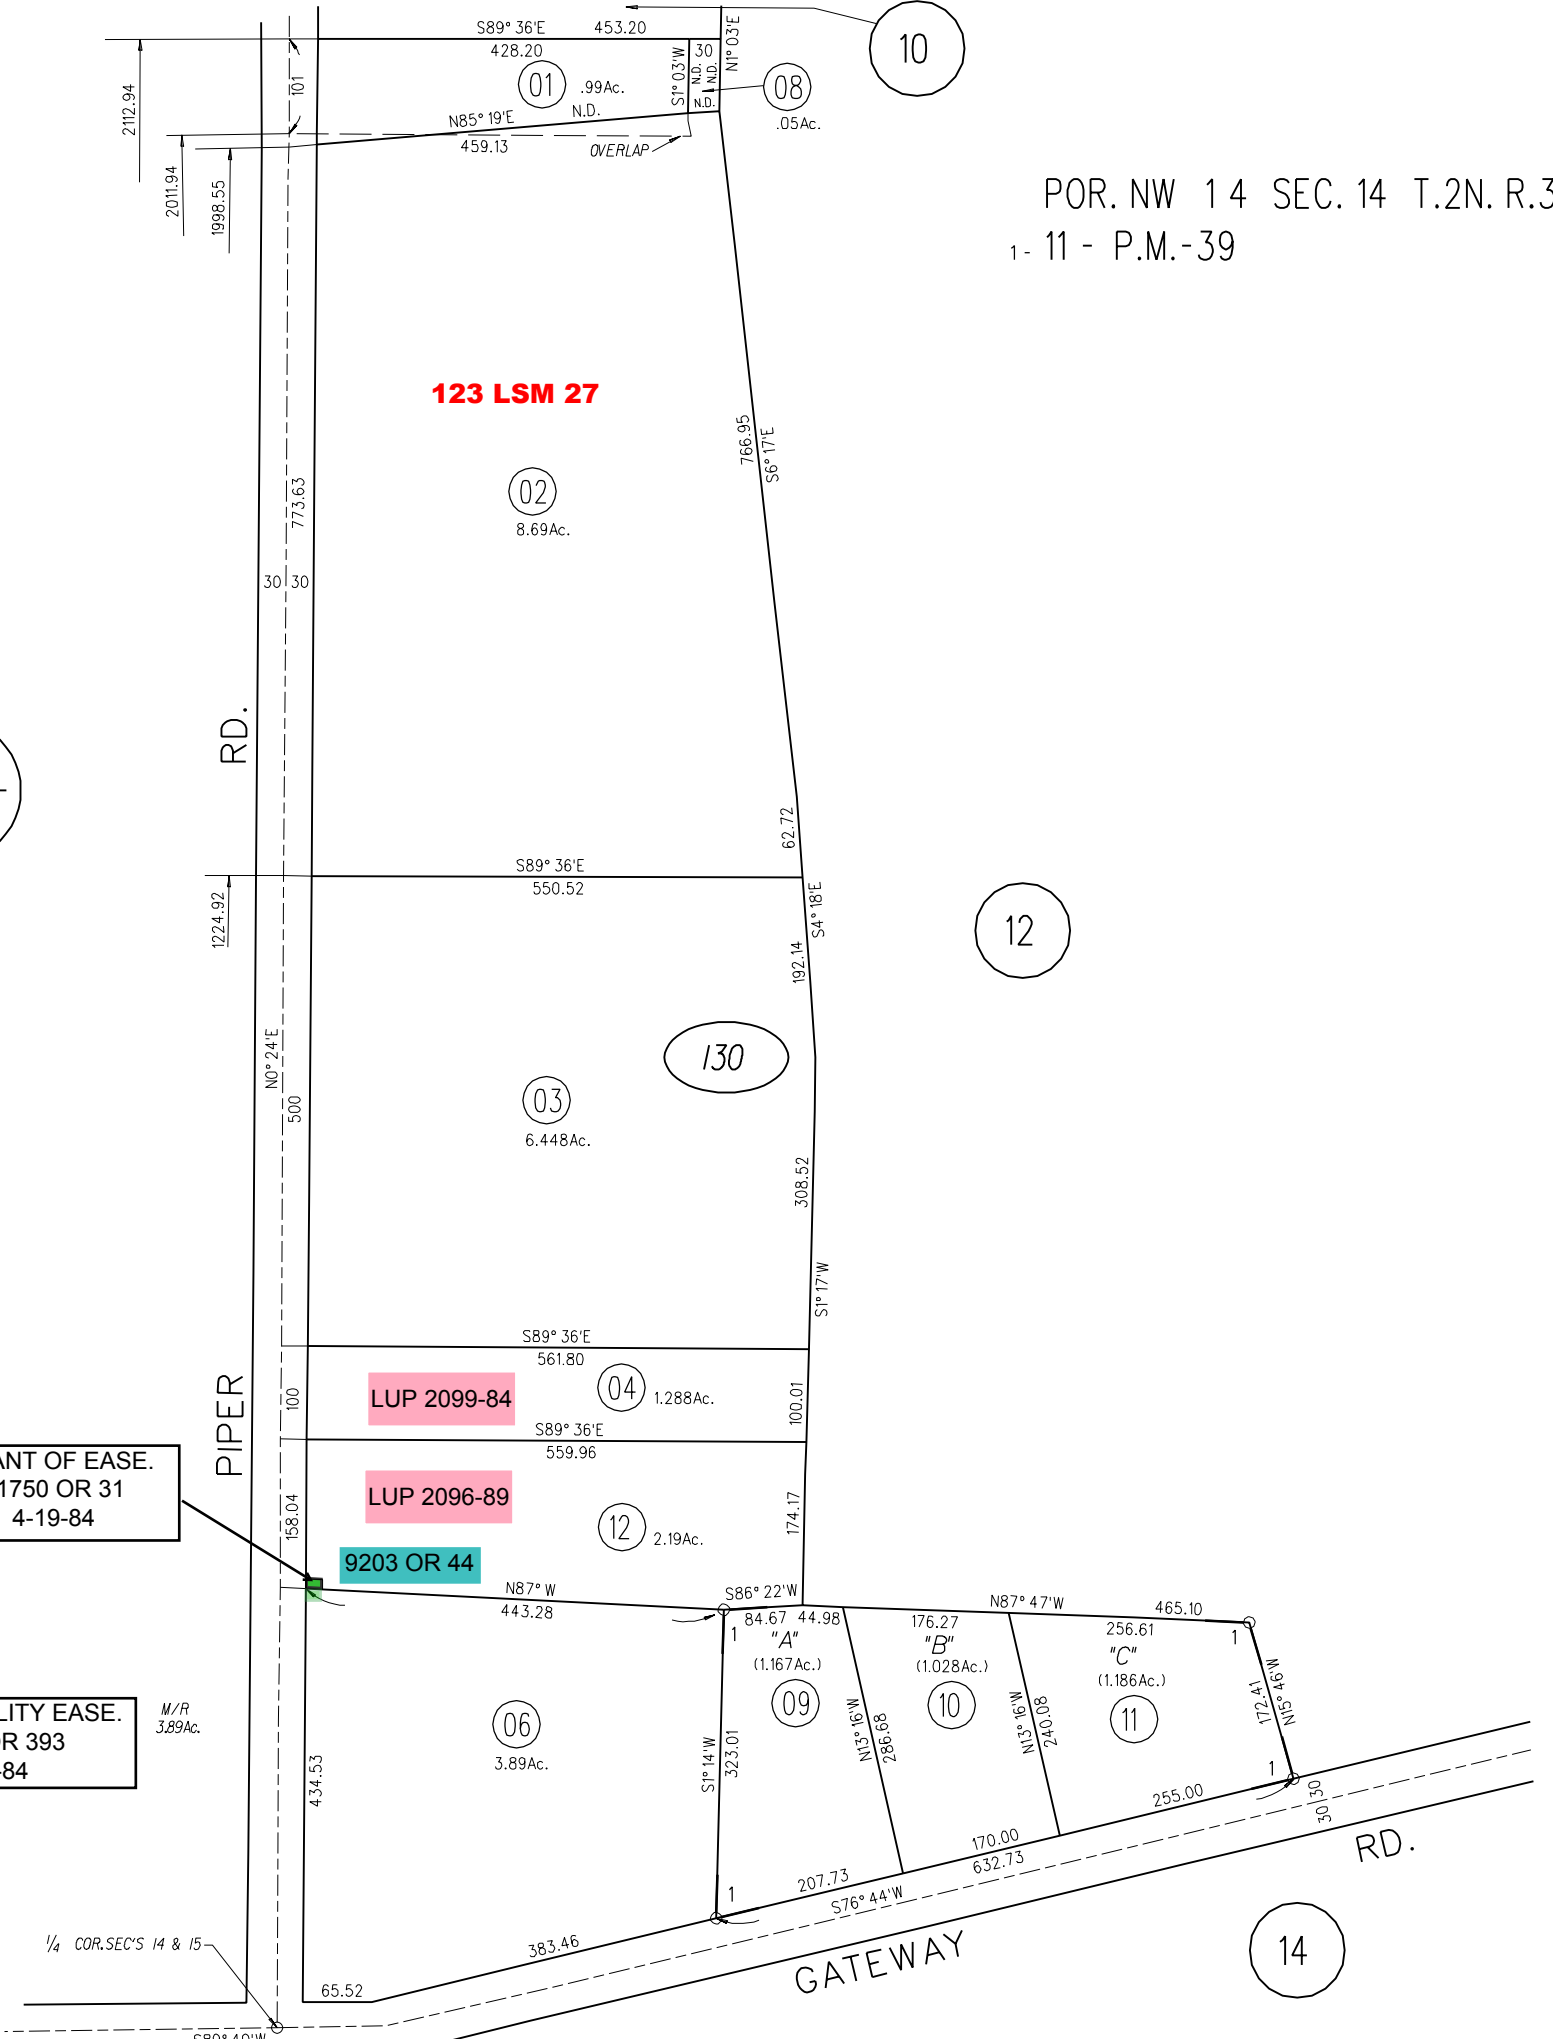

123 LSM 27

LUP 2099-84

LUP 2096-89

9203 OR 44

130