


30

DA 29E BASIN
9943 OR 288
8-6-80

"A" 09
2.945Ac.

402

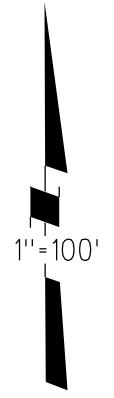

35

OFF. DED. DRAIN
10161 OR 943
1-13-81

LUP 2075-94


DP 3038

36 CR 24

VAC. STORM DRAIN EASE.
10540 OR 612
10-19-81

WEST CYPRESS ROAD

20

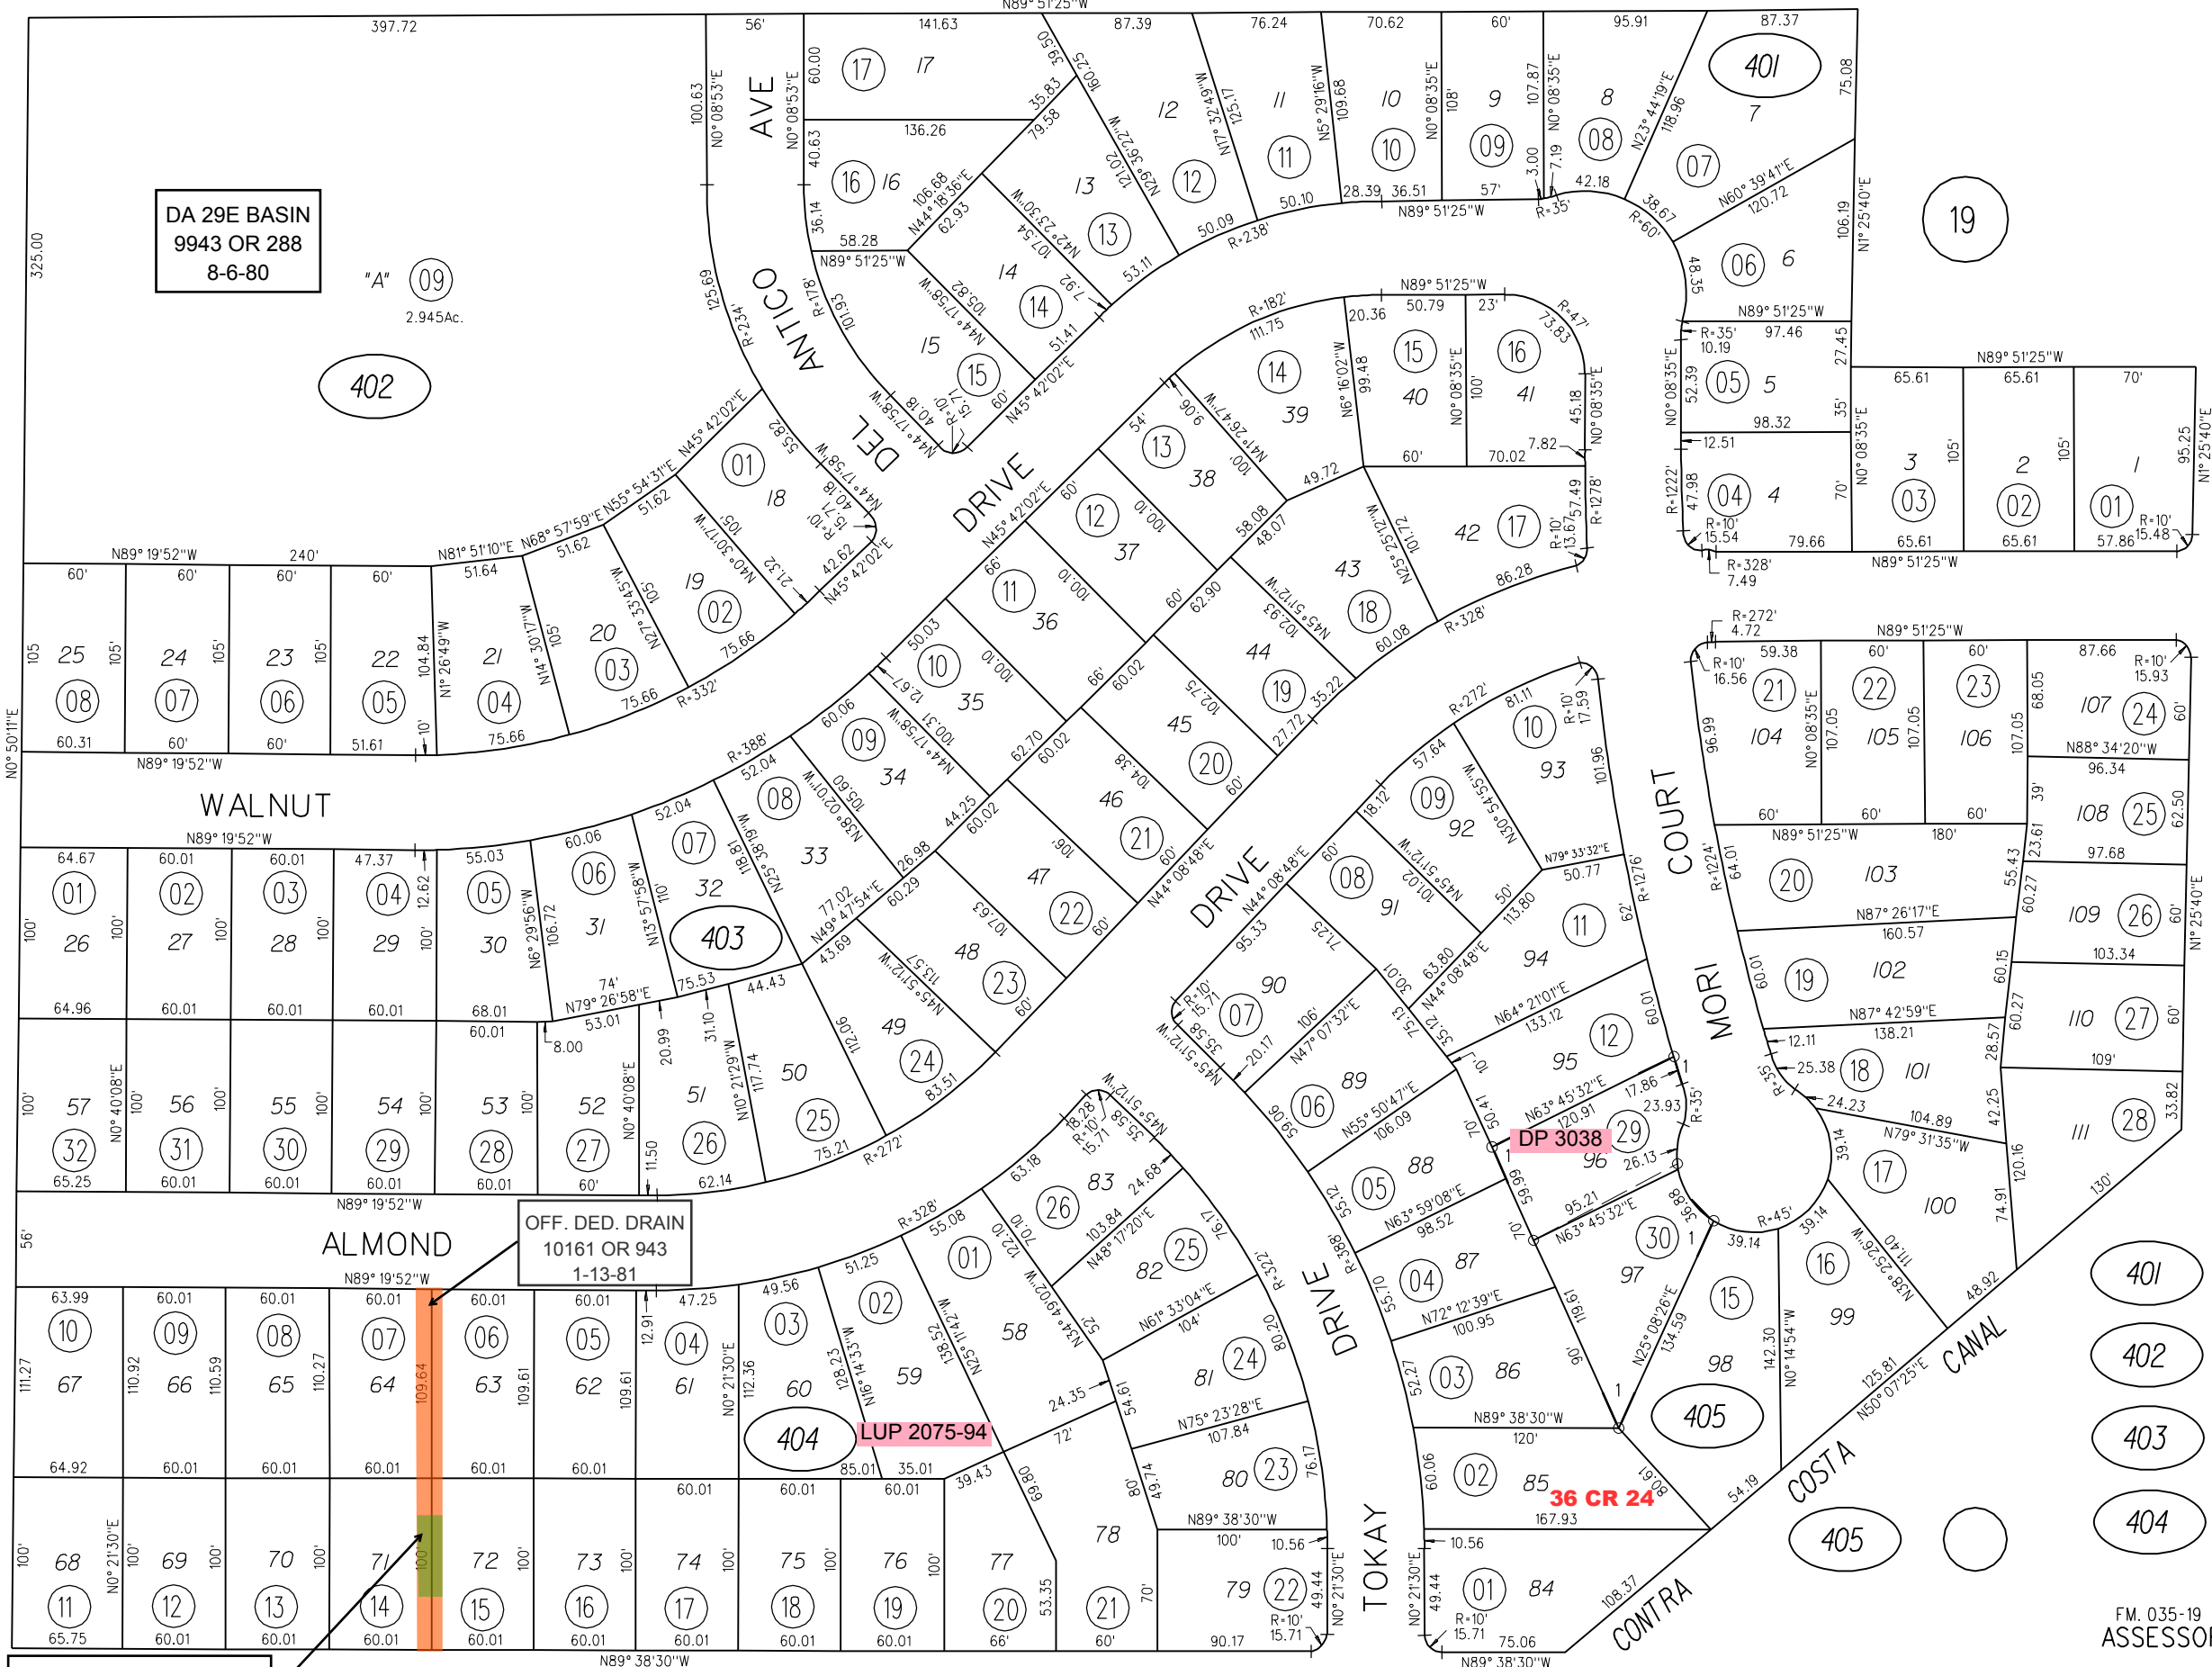

- 401
- 402
- 403
- 404