
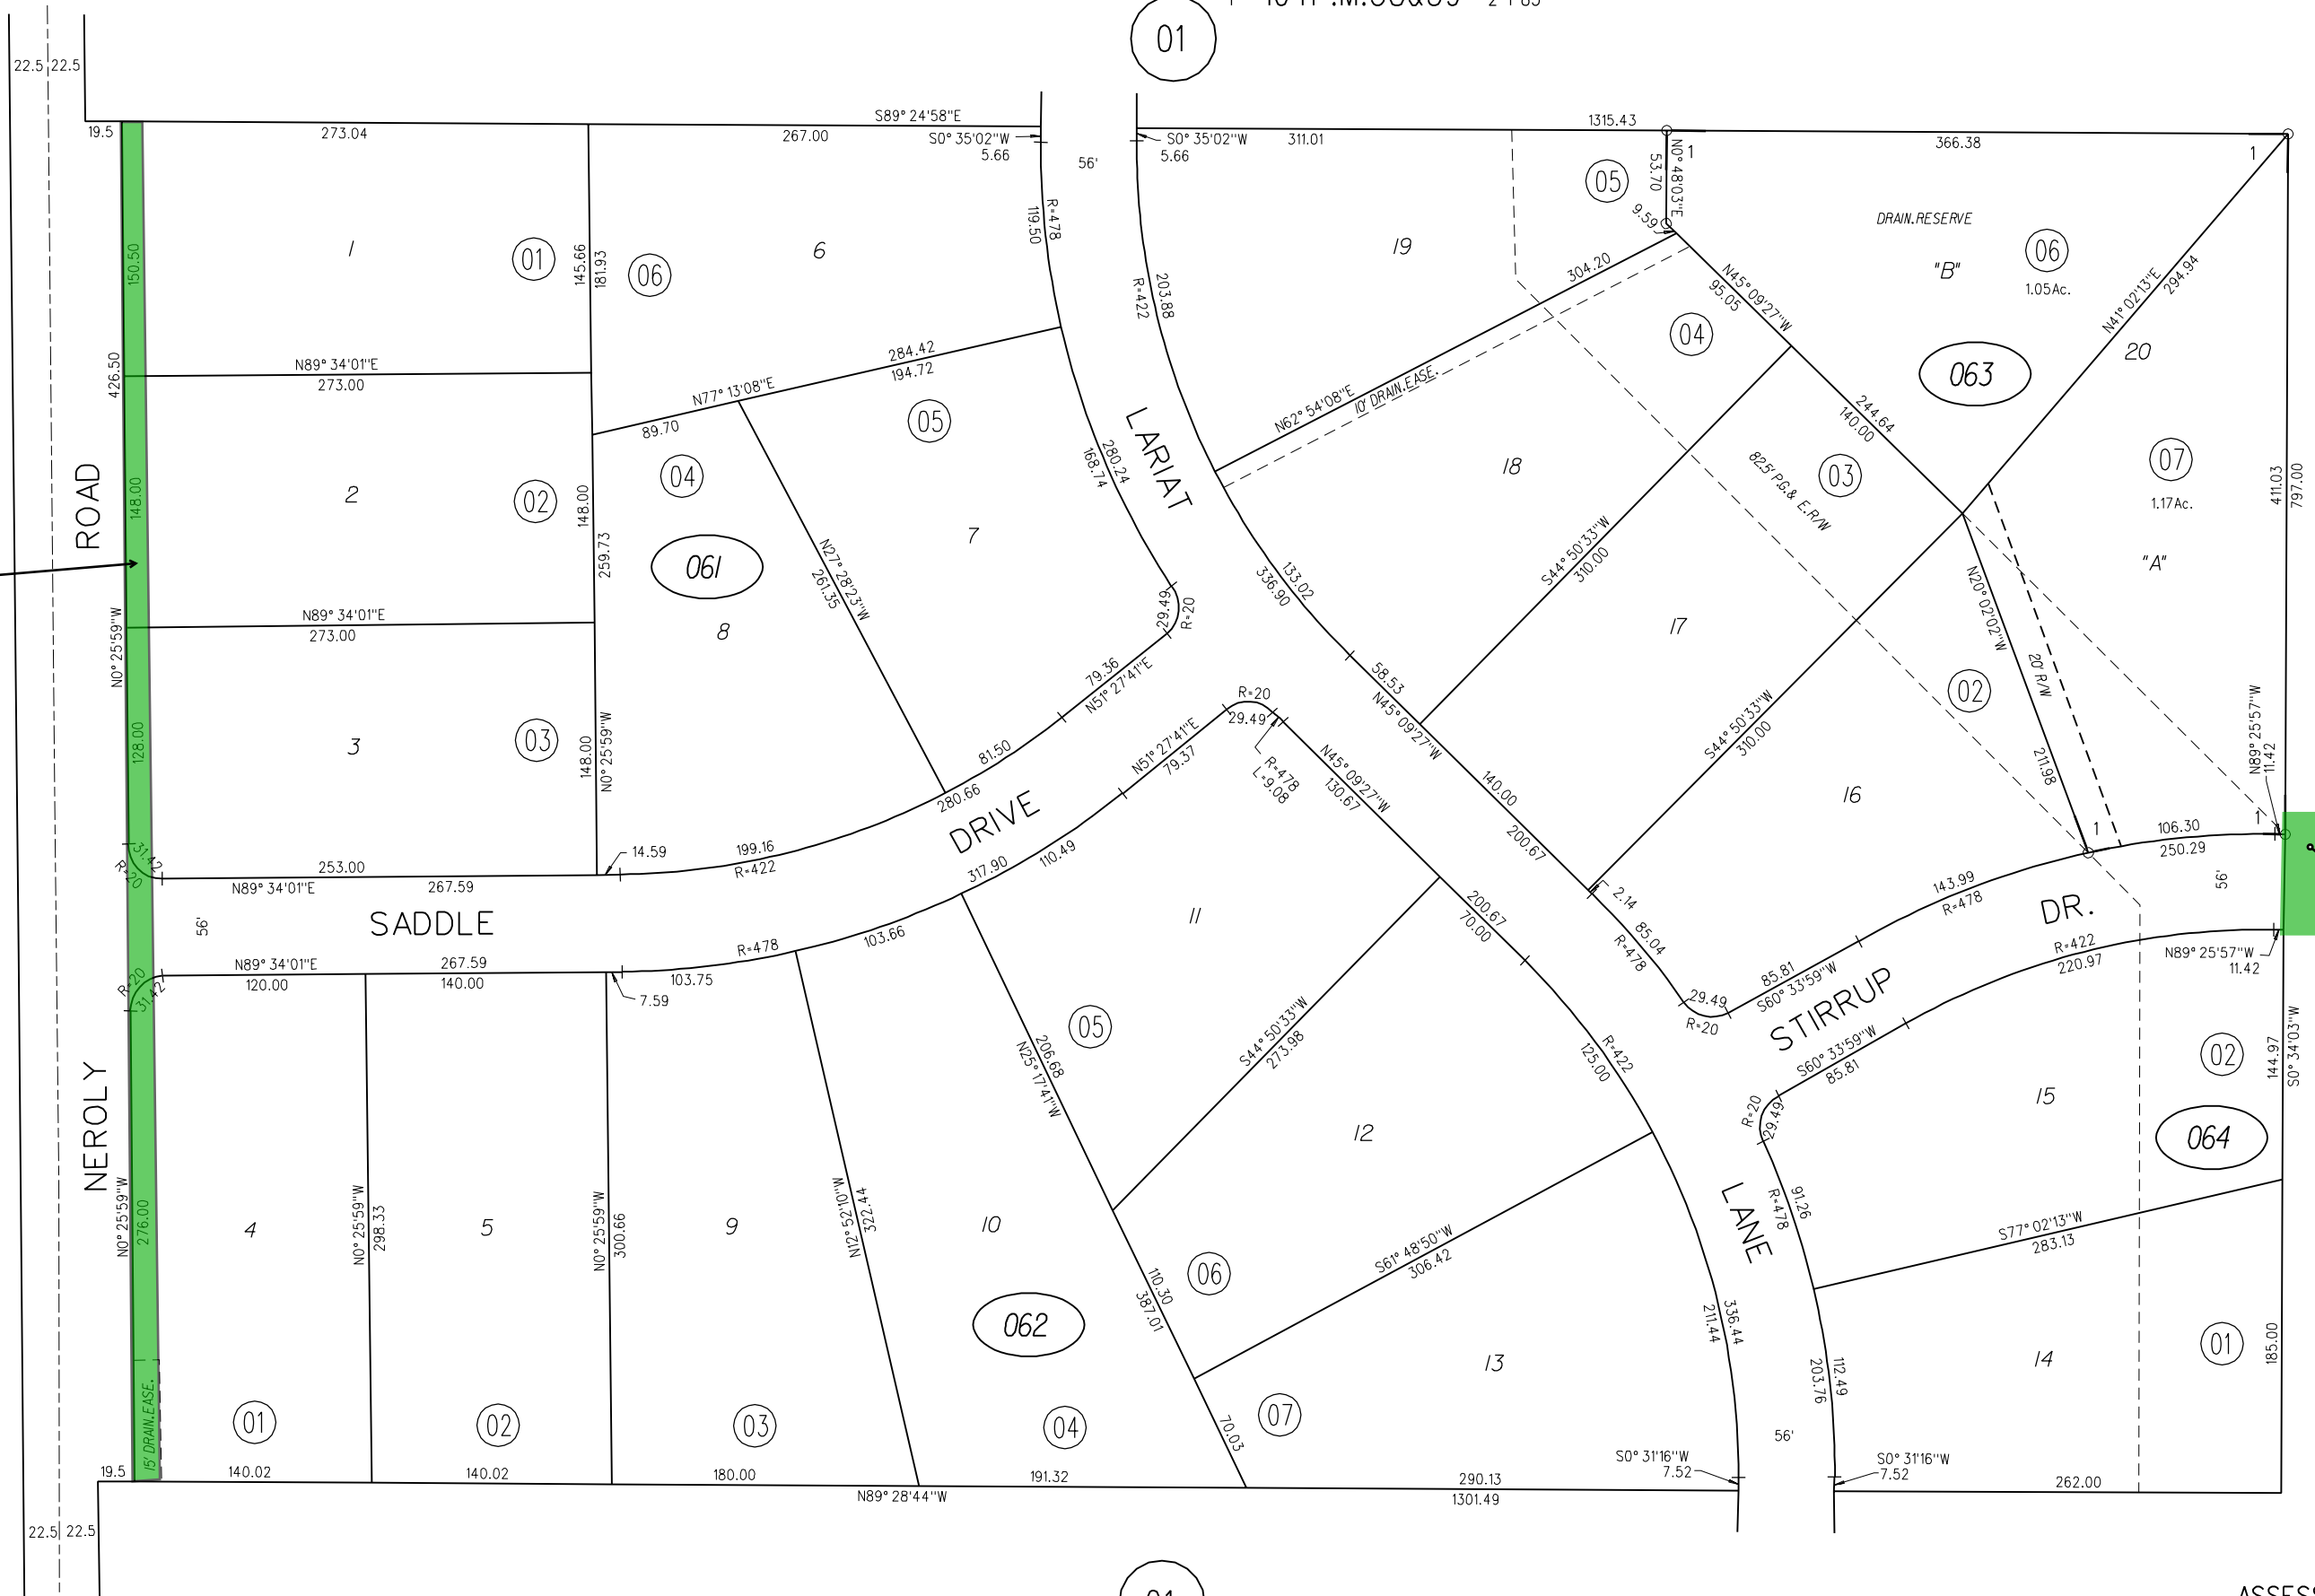


1- 104P.M.38&39 2-1-83

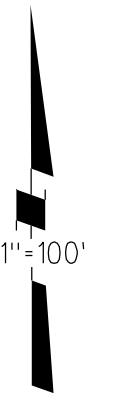

DRAIN RELEASE  
REC. 5-16-73  
6946 OR 459

PB  
52

DRAIN RELEASE  
REC. 5-16-73  
6946 OR 454 (&  
455?)

- 061
- 062
- 063
- 064

01