

N 1/2 SEC. 28 T.2.N. R.2E. M.D.B.M.
 1967-1- RECORD OF SURVEY 42LSM47 6/2/66
 3- POR 73PM22 1-9-79

ST. 4 bypass
 139 LSM 4

DRNG. REL.
 9254 OR 180
 3-8-79
 SEE A 7684-72
 6689 OR 725
 7-5-72
 6696 OR 40
 7-12-72

1" = 400'


WILLOW AVE.

OAKLEY ROAD

NEROLY ROAD

BK
 51

BK
 41

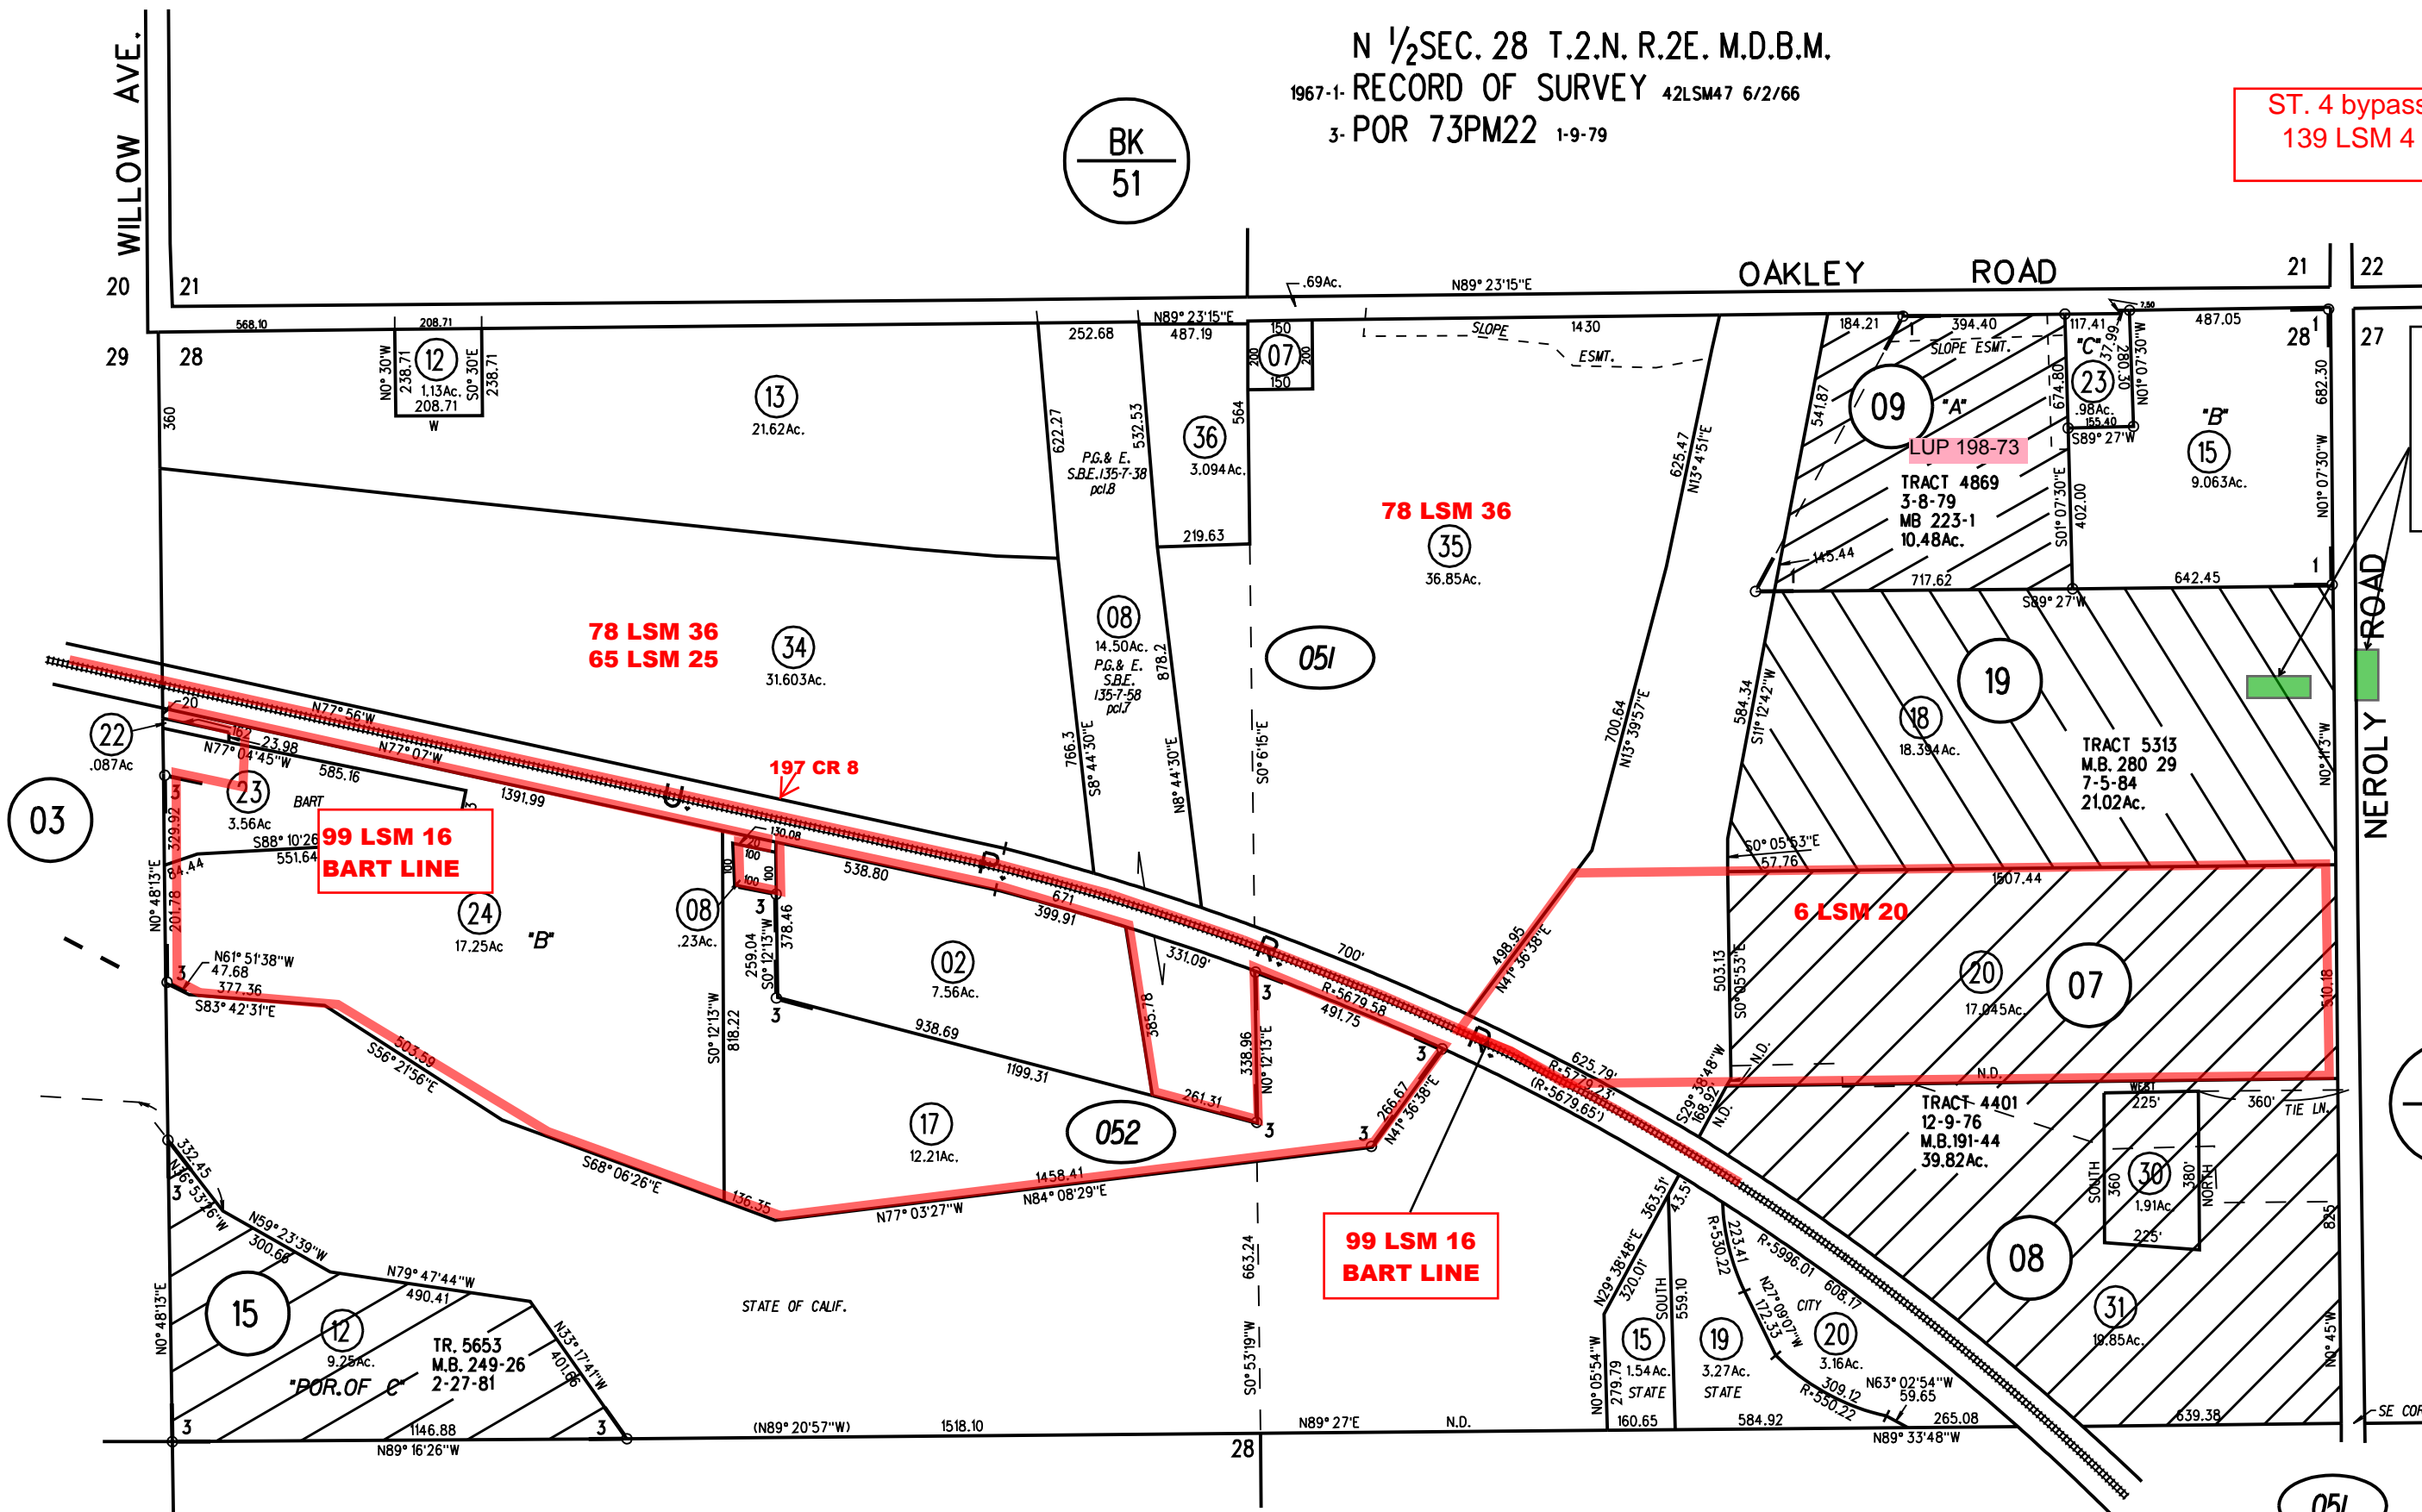

NOTE: THIS MAP WAS PREPARED FOR ASSESSMENT PURPOSES ONLY. NO LIABILITY IS ASSUMED FOR THE ACCURACY OF THE INFORMATION DELINEATED HEREON. ASSESSOR'S PARCELS MAY NOT COMPLY WITH LOCAL LOT SPLIT OR BUILDING SITE ORDINANCES.

051
 052
 22-24
 7/3/12

ASSESSOR'S MAP
 BOOK 52 PAGE 5