

02

04

07
3.85Ac.

030

BK51

SEE FILE NO.
3056-06
(65-110-10, 12, 15 &
16)





125 LSM 39

PROPOSED ADD.
TO DA 56 9-86

123 LSM 2

11
1.64Ac.

NORTH
399.61
284.61

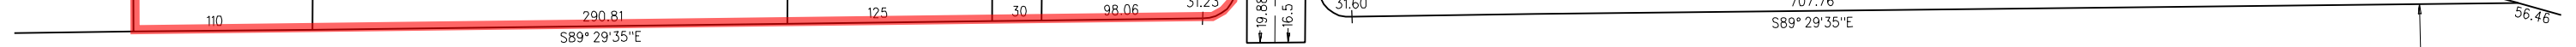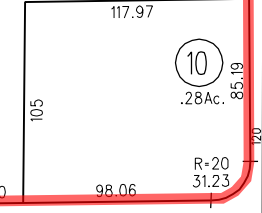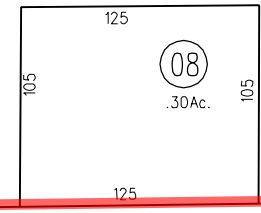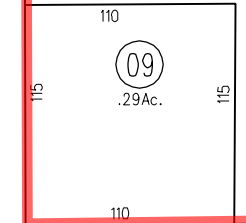

WILBUR

AVE.

MINAKER
DRIVE

11

12

030

