
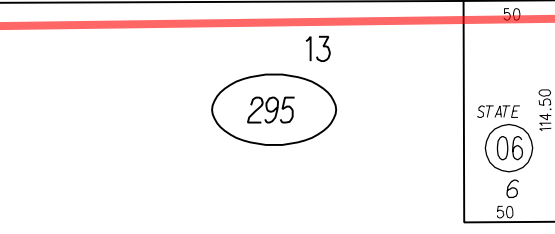


NC Antioch
 Res 34944
 6-12-73

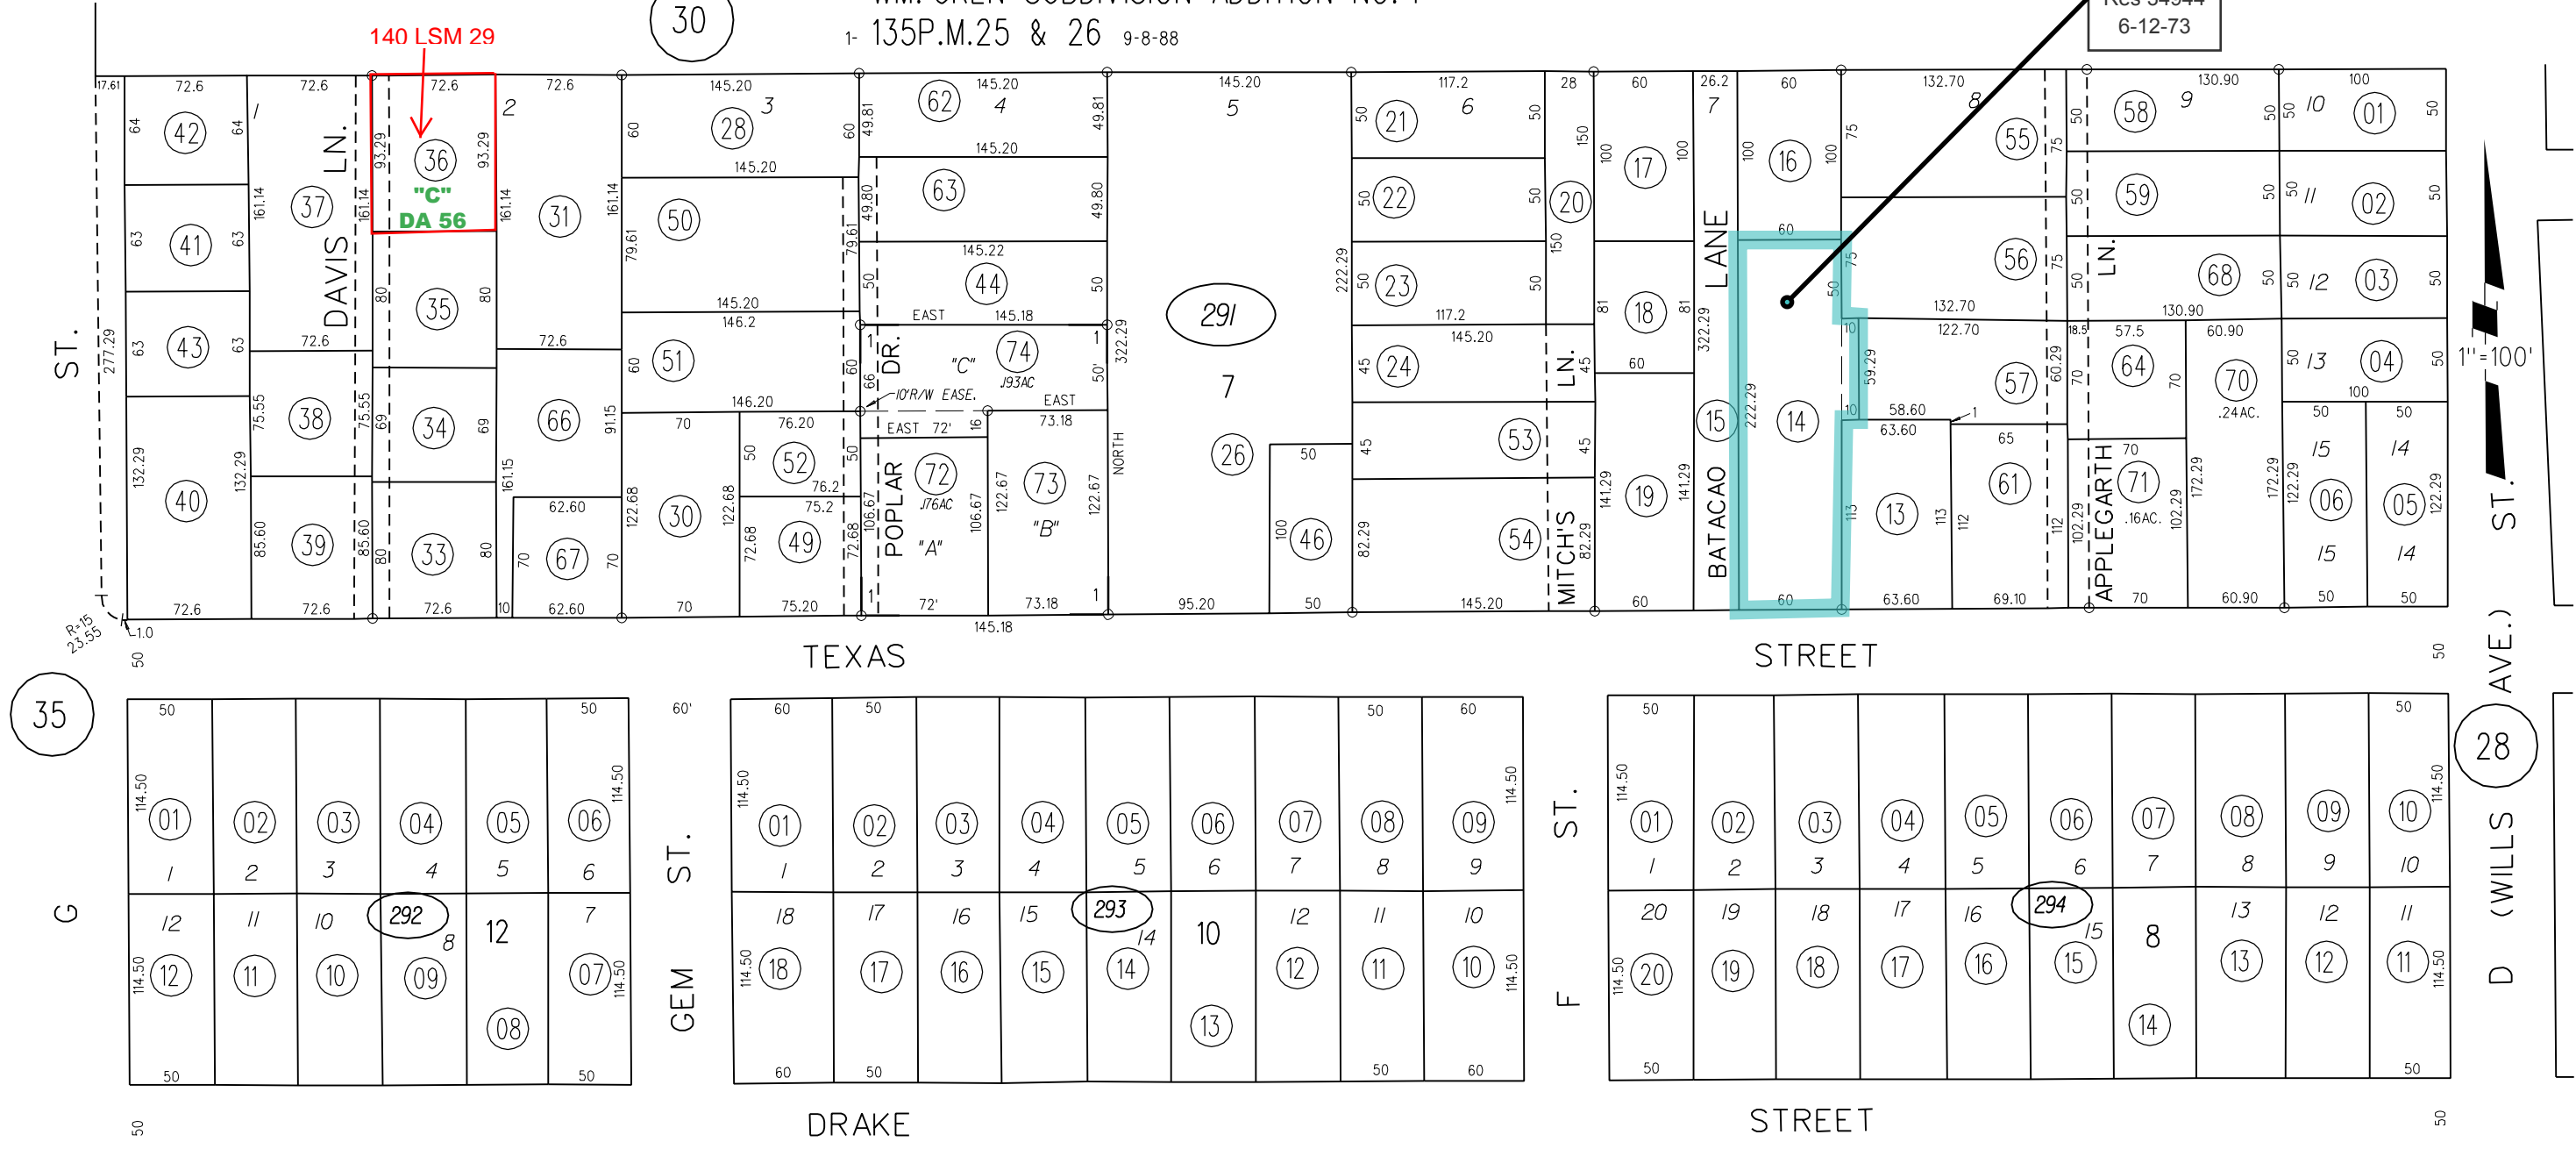

**136 LSM 3
 Control Diagram**

**141 LSM 45
 Control Diagram**

STATE HIGHWAY

P.B.
 71

- 291 ○
- 292 ○
- 293 ○
- 294 ○
- 295 ○

NOTE: THIS MAP WAS PREPARED FOR ASSESSMENT PURPOSES ONLY. NO LIABILITY IS ASSUMED FOR THE ACCURACY OF THE INFORMATION DELINEATED HEREON. ASSESSOR'S PARCELS MAY NOT COMPLY WITH LOCAL LOT SPLIT OR BUILDING SITE ORDINANCES.