
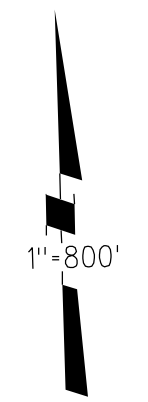
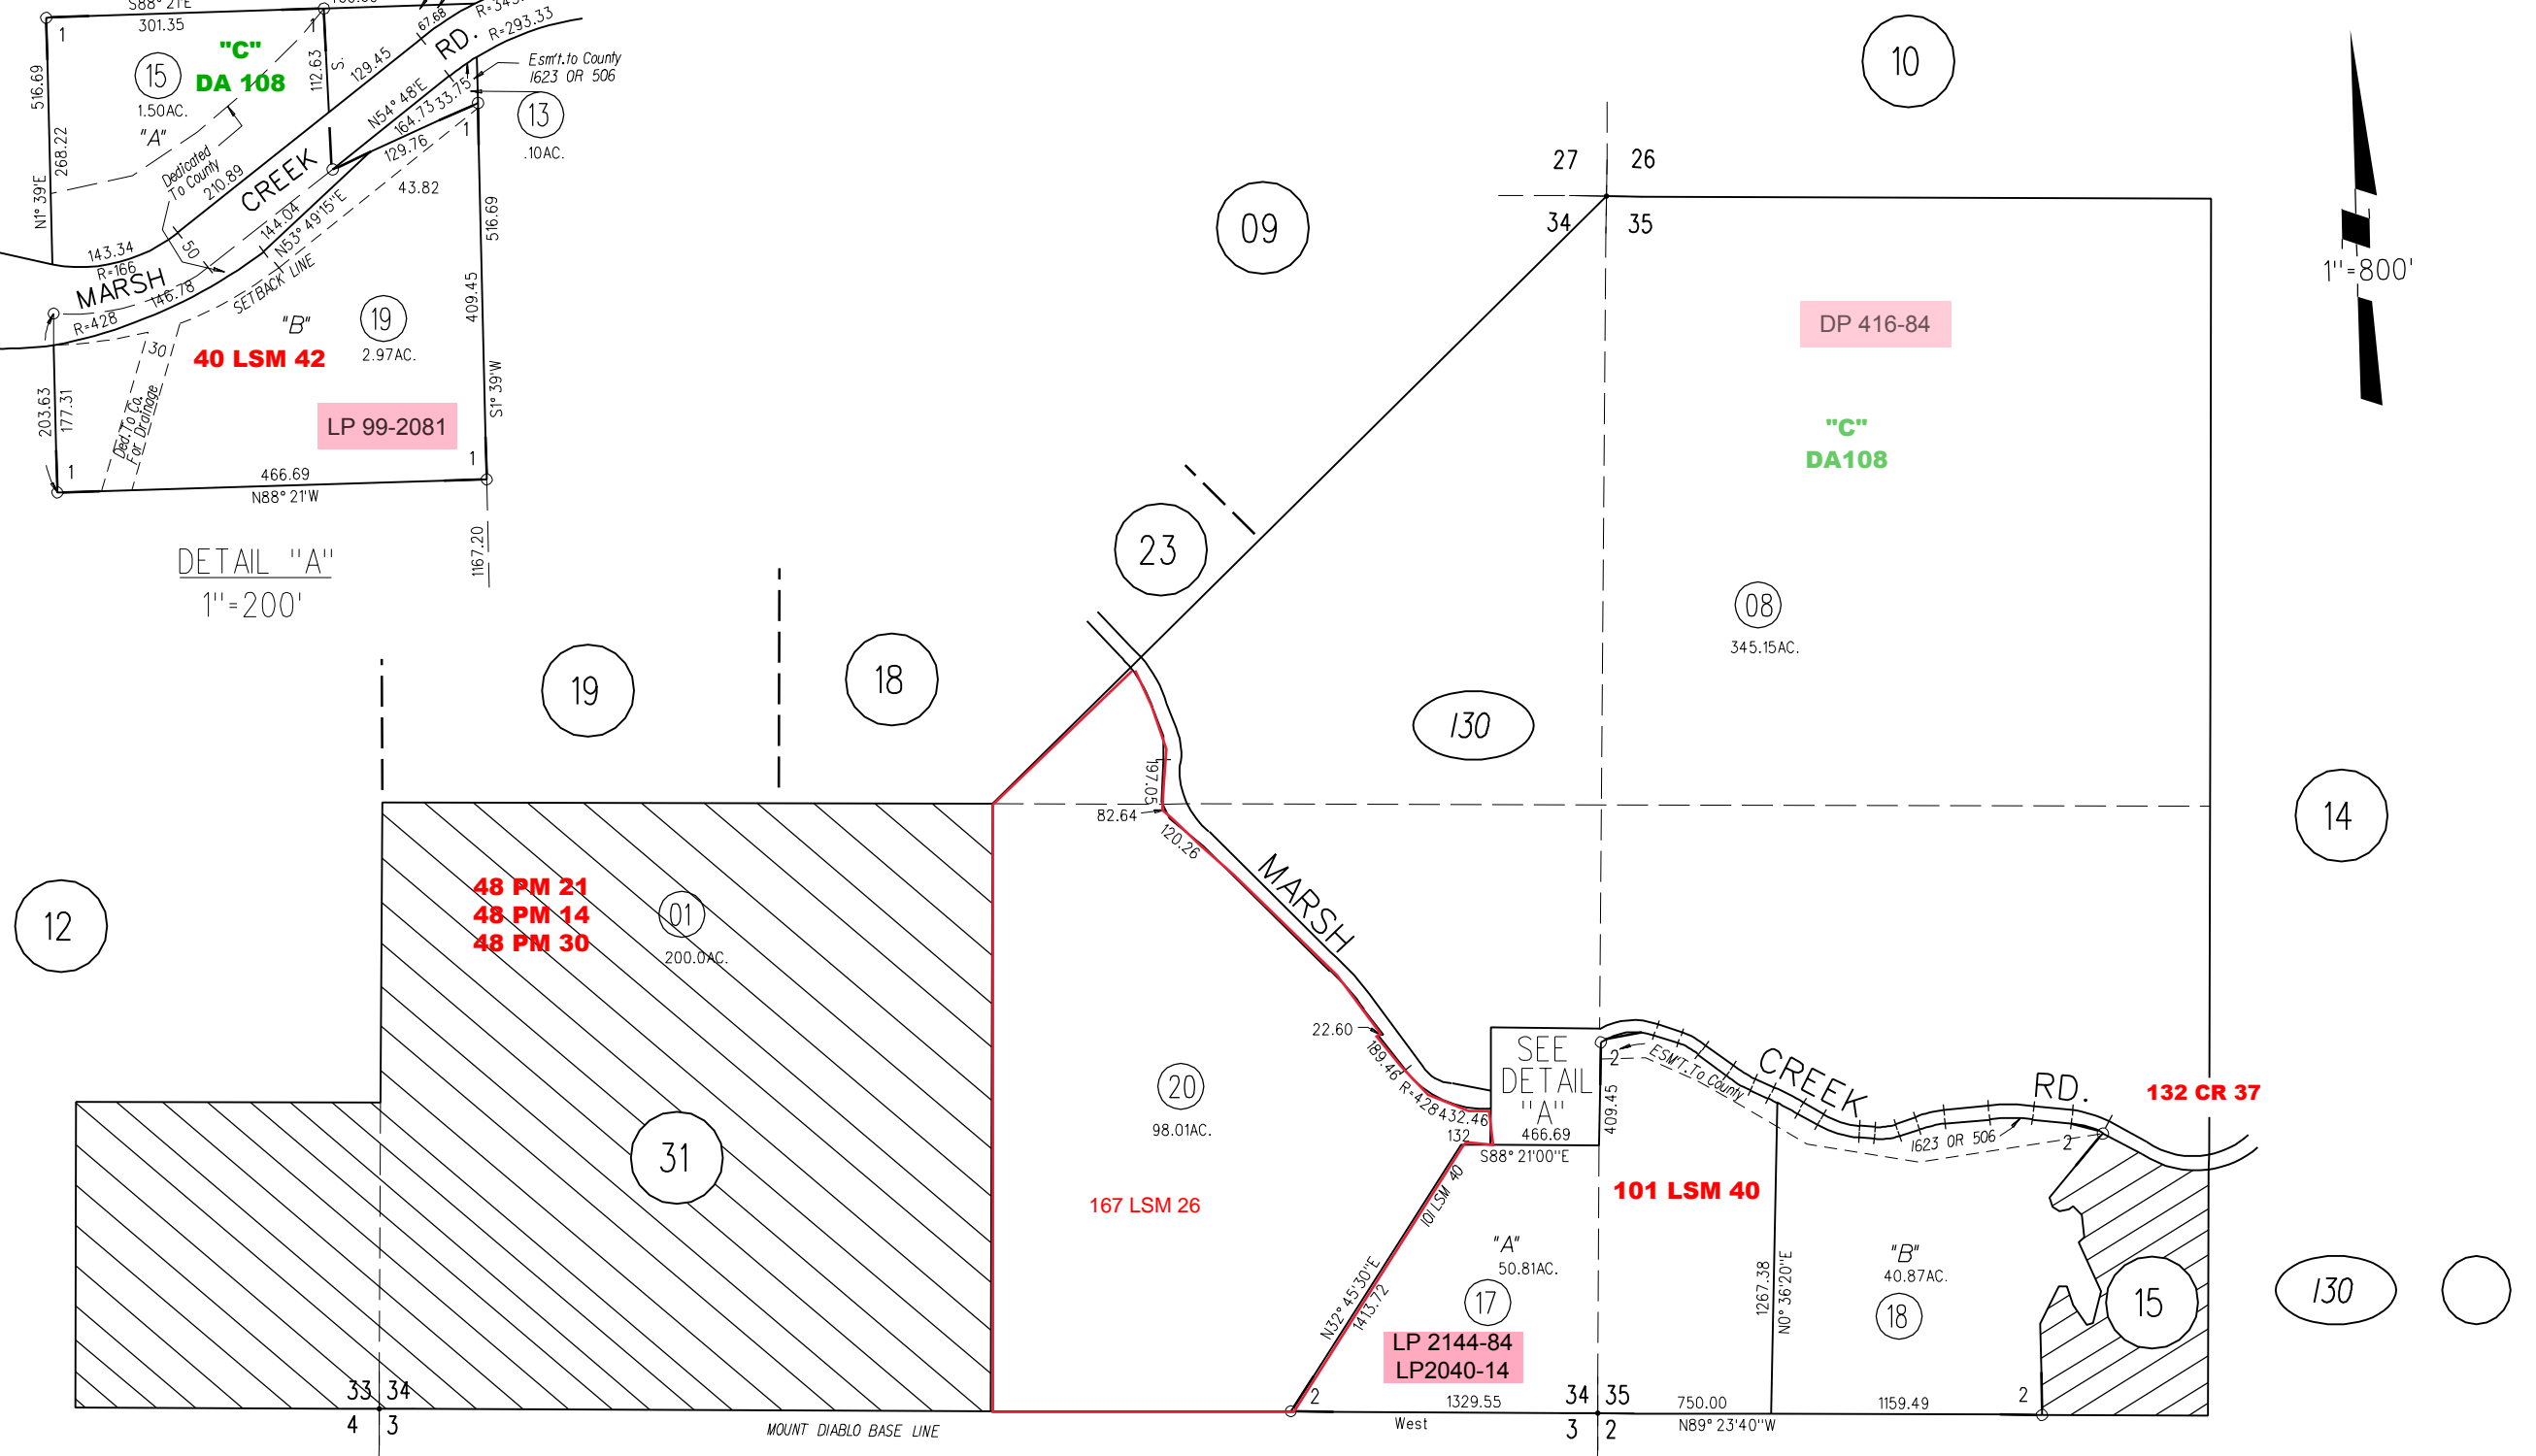


POR. SEC. 33, 34, & 35 T1N R1E M.D.B. & M.

- 1- 85 P.M.36 85 P.M.36
- 2- 89P.M.22 9-17-80

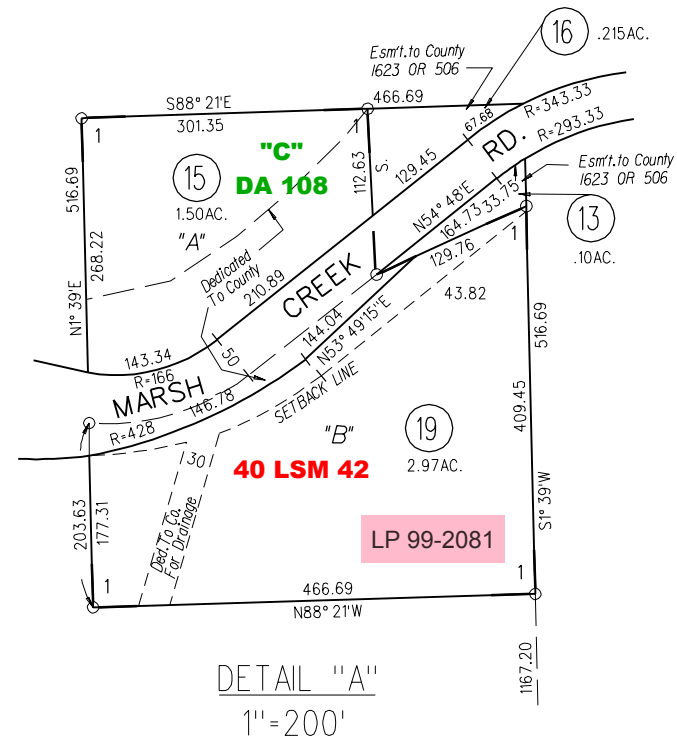

P.B.  
80

DATE	CHANGE	BY
10/08/96	CREATE 020	KR