



TO ⁽⁶⁾ BK. 93-05 ⁽⁷⁾

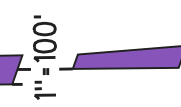

M.B.-98

STATE HIGHWAY (WILLOW PASS RD.)

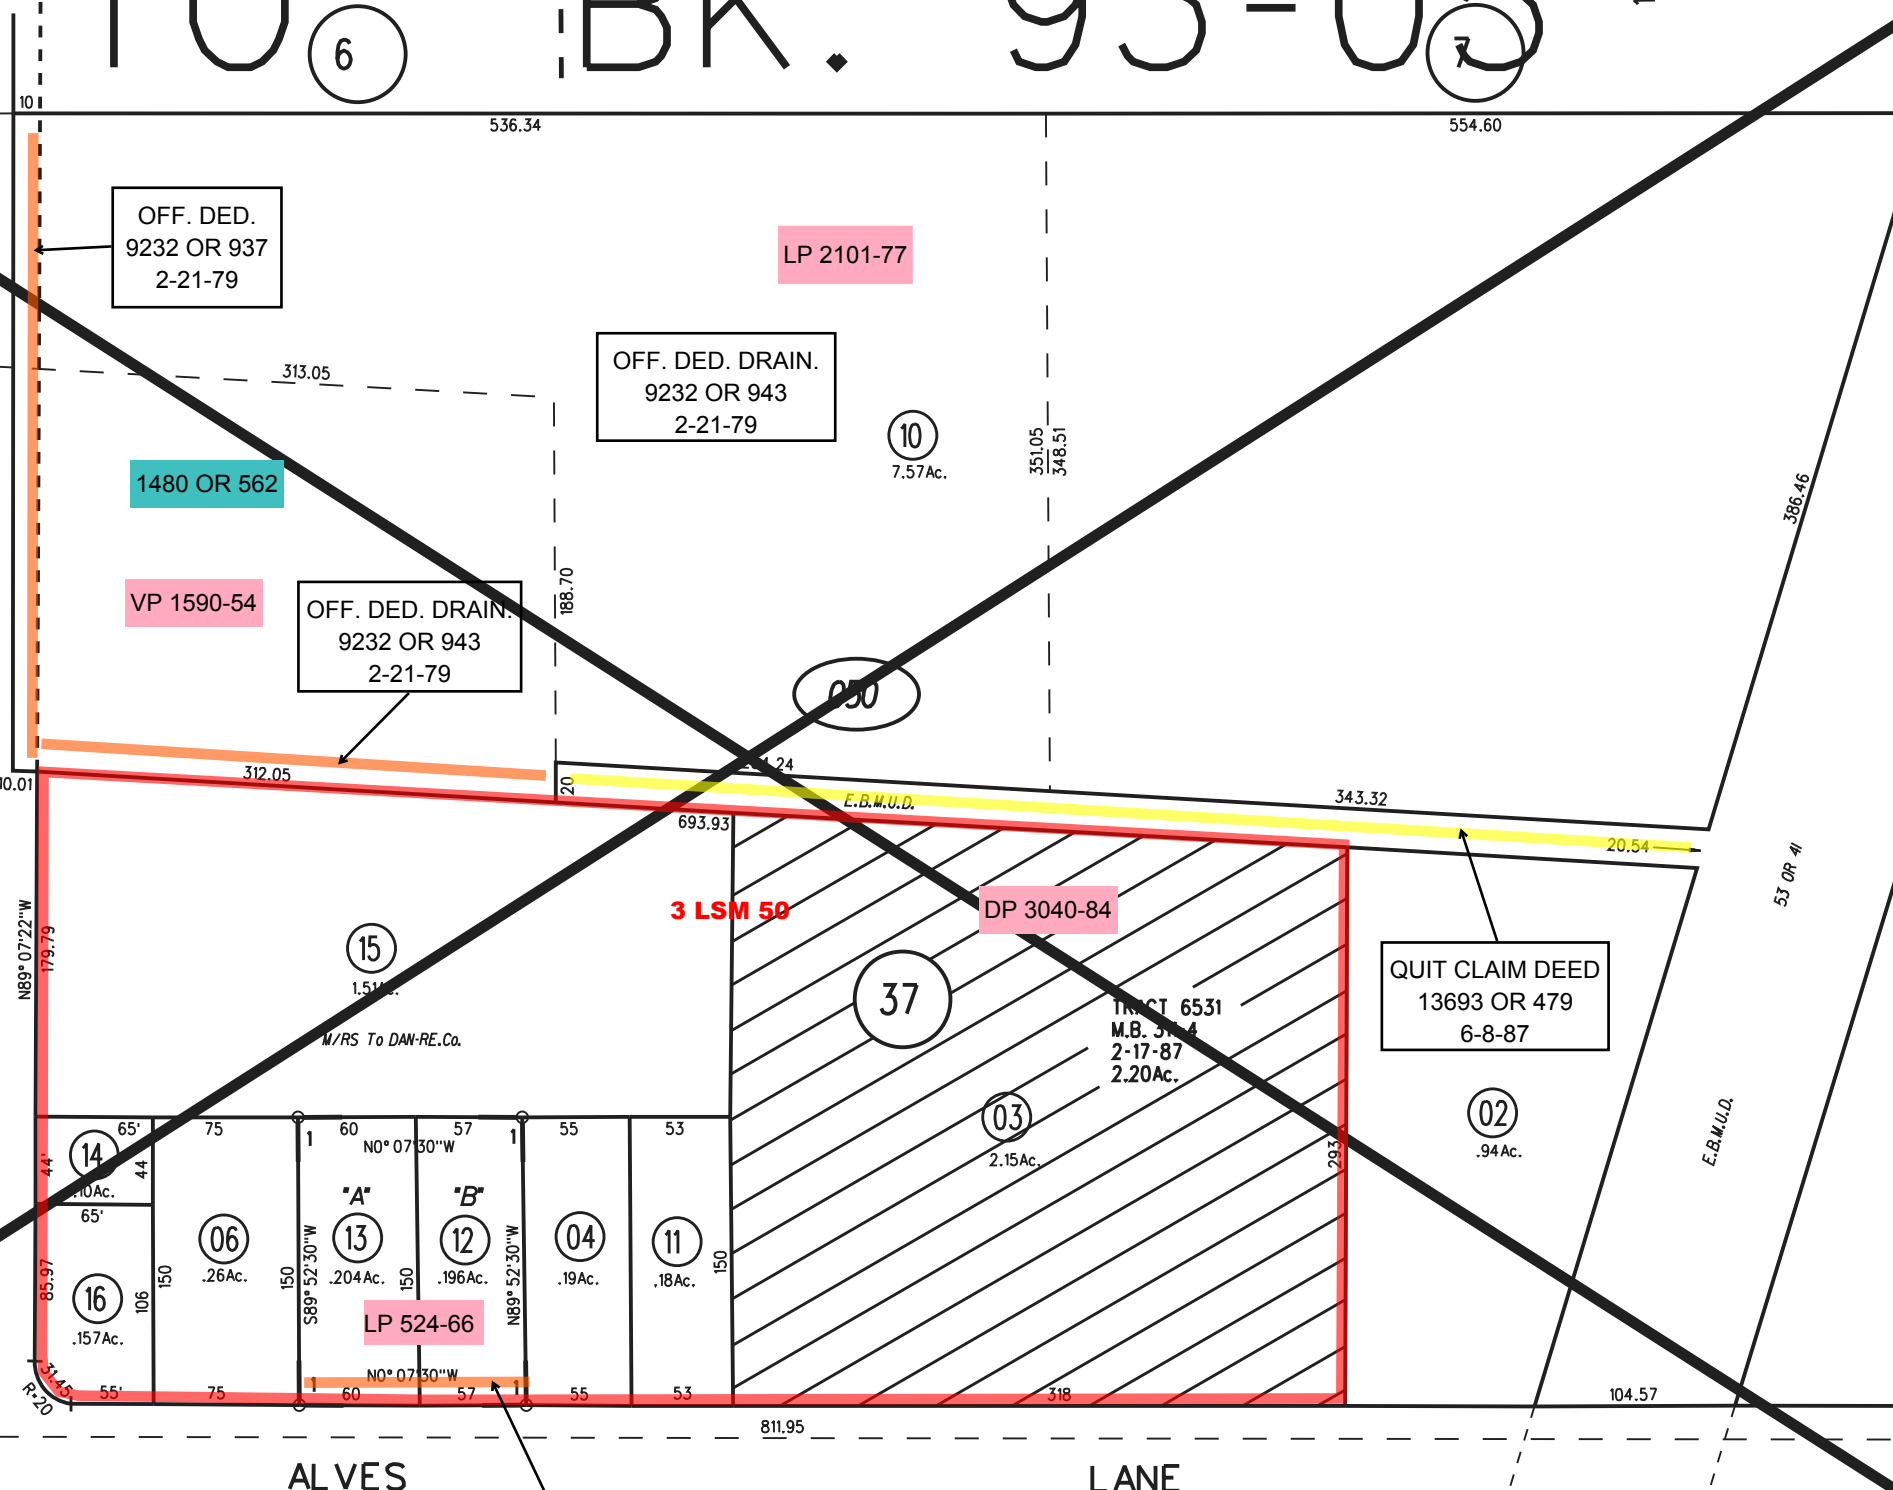

ALVES LANE

OFF. DED.
6907 OR 162
4-5-73

30

QUIT CLAIM DEED
13693 OR 479
6-8-87

TRACT 6531
M.B. 3114
2-17-87
2.20Ac.

DP 3040-84

3 LSM 50

15
1.51Ac.

M/R/S To DAN-RE.Co.

VP 1590-54

OFF. DED. DRAIN.
9232 OR 943
2-21-79

OFF. DED. DRAIN.
9232 OR 943
2-21-79

LP 2101-77

1480 OR 562

OFF. DED.
9232 OR 937
2-21-79

050