


CON. TO DED.  
9316 OR 510  
4-19-79

DRAIN. RELEASE  
10230 OR 639  
3-9-81

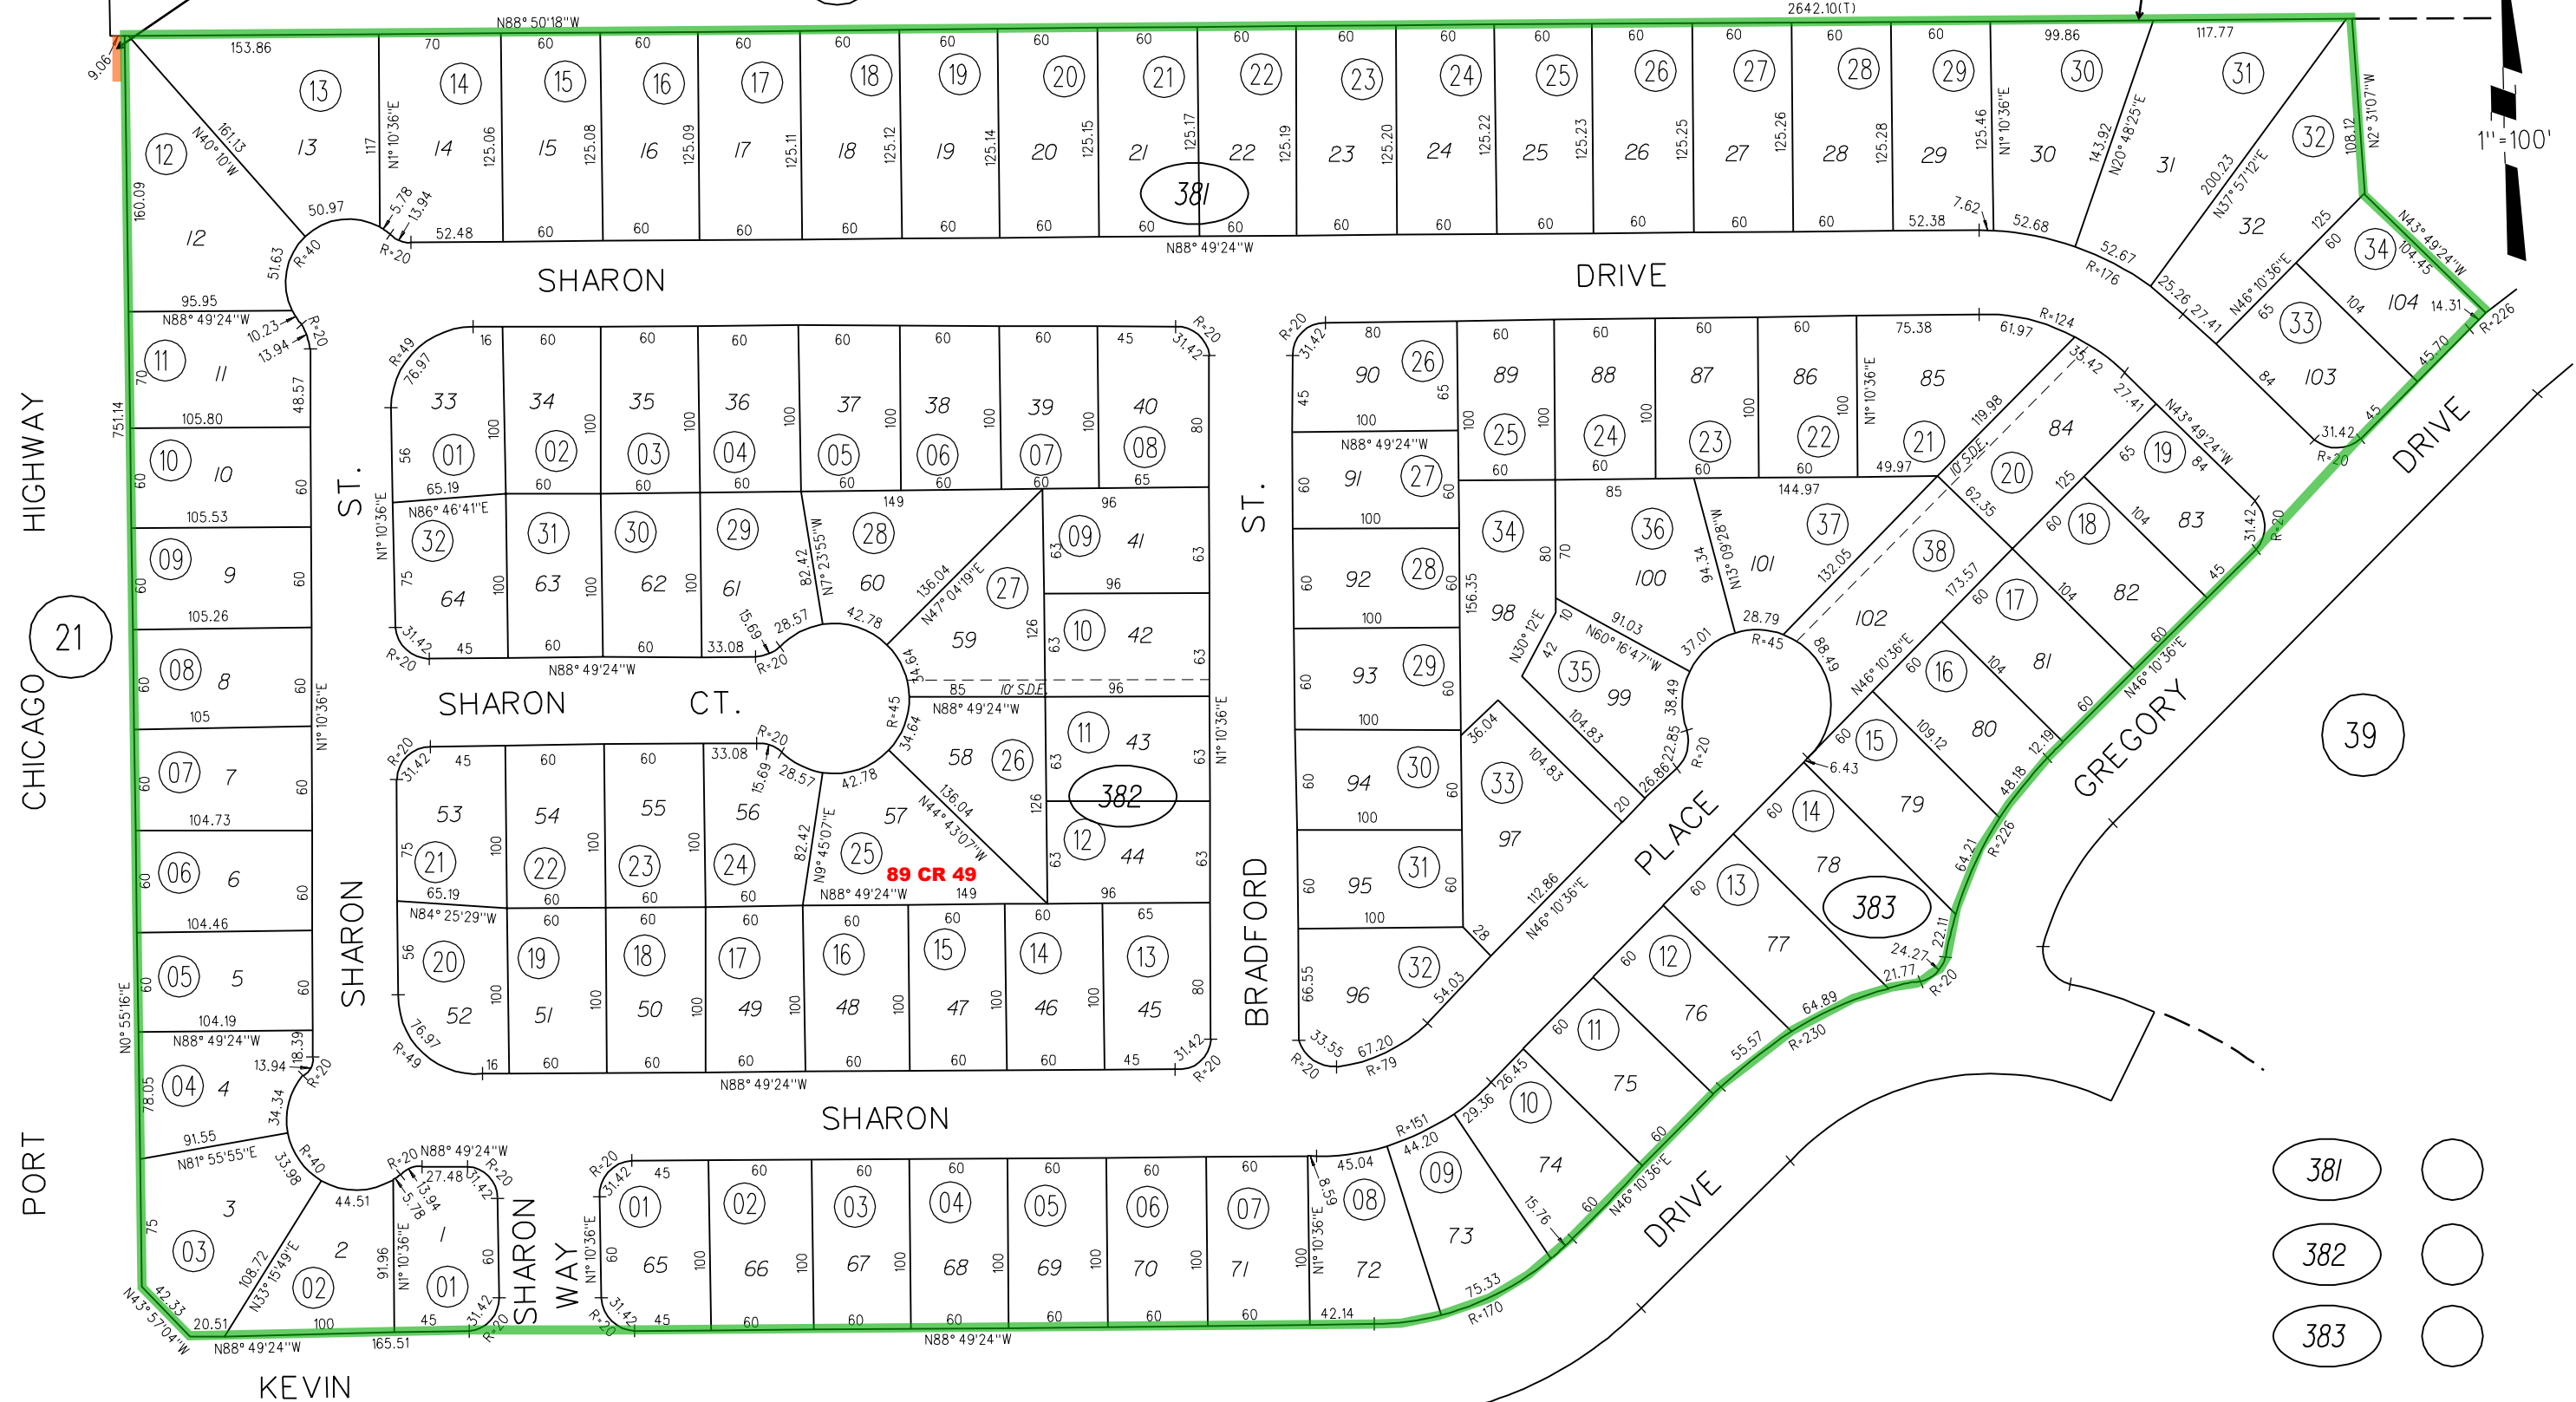

- 381
- 382
- 383

HIGHWAY CHICAGO 21

PORT

24

1" = 100'