


1" = 100'

DRAIN REL.
10230 OR 639
3-9-81

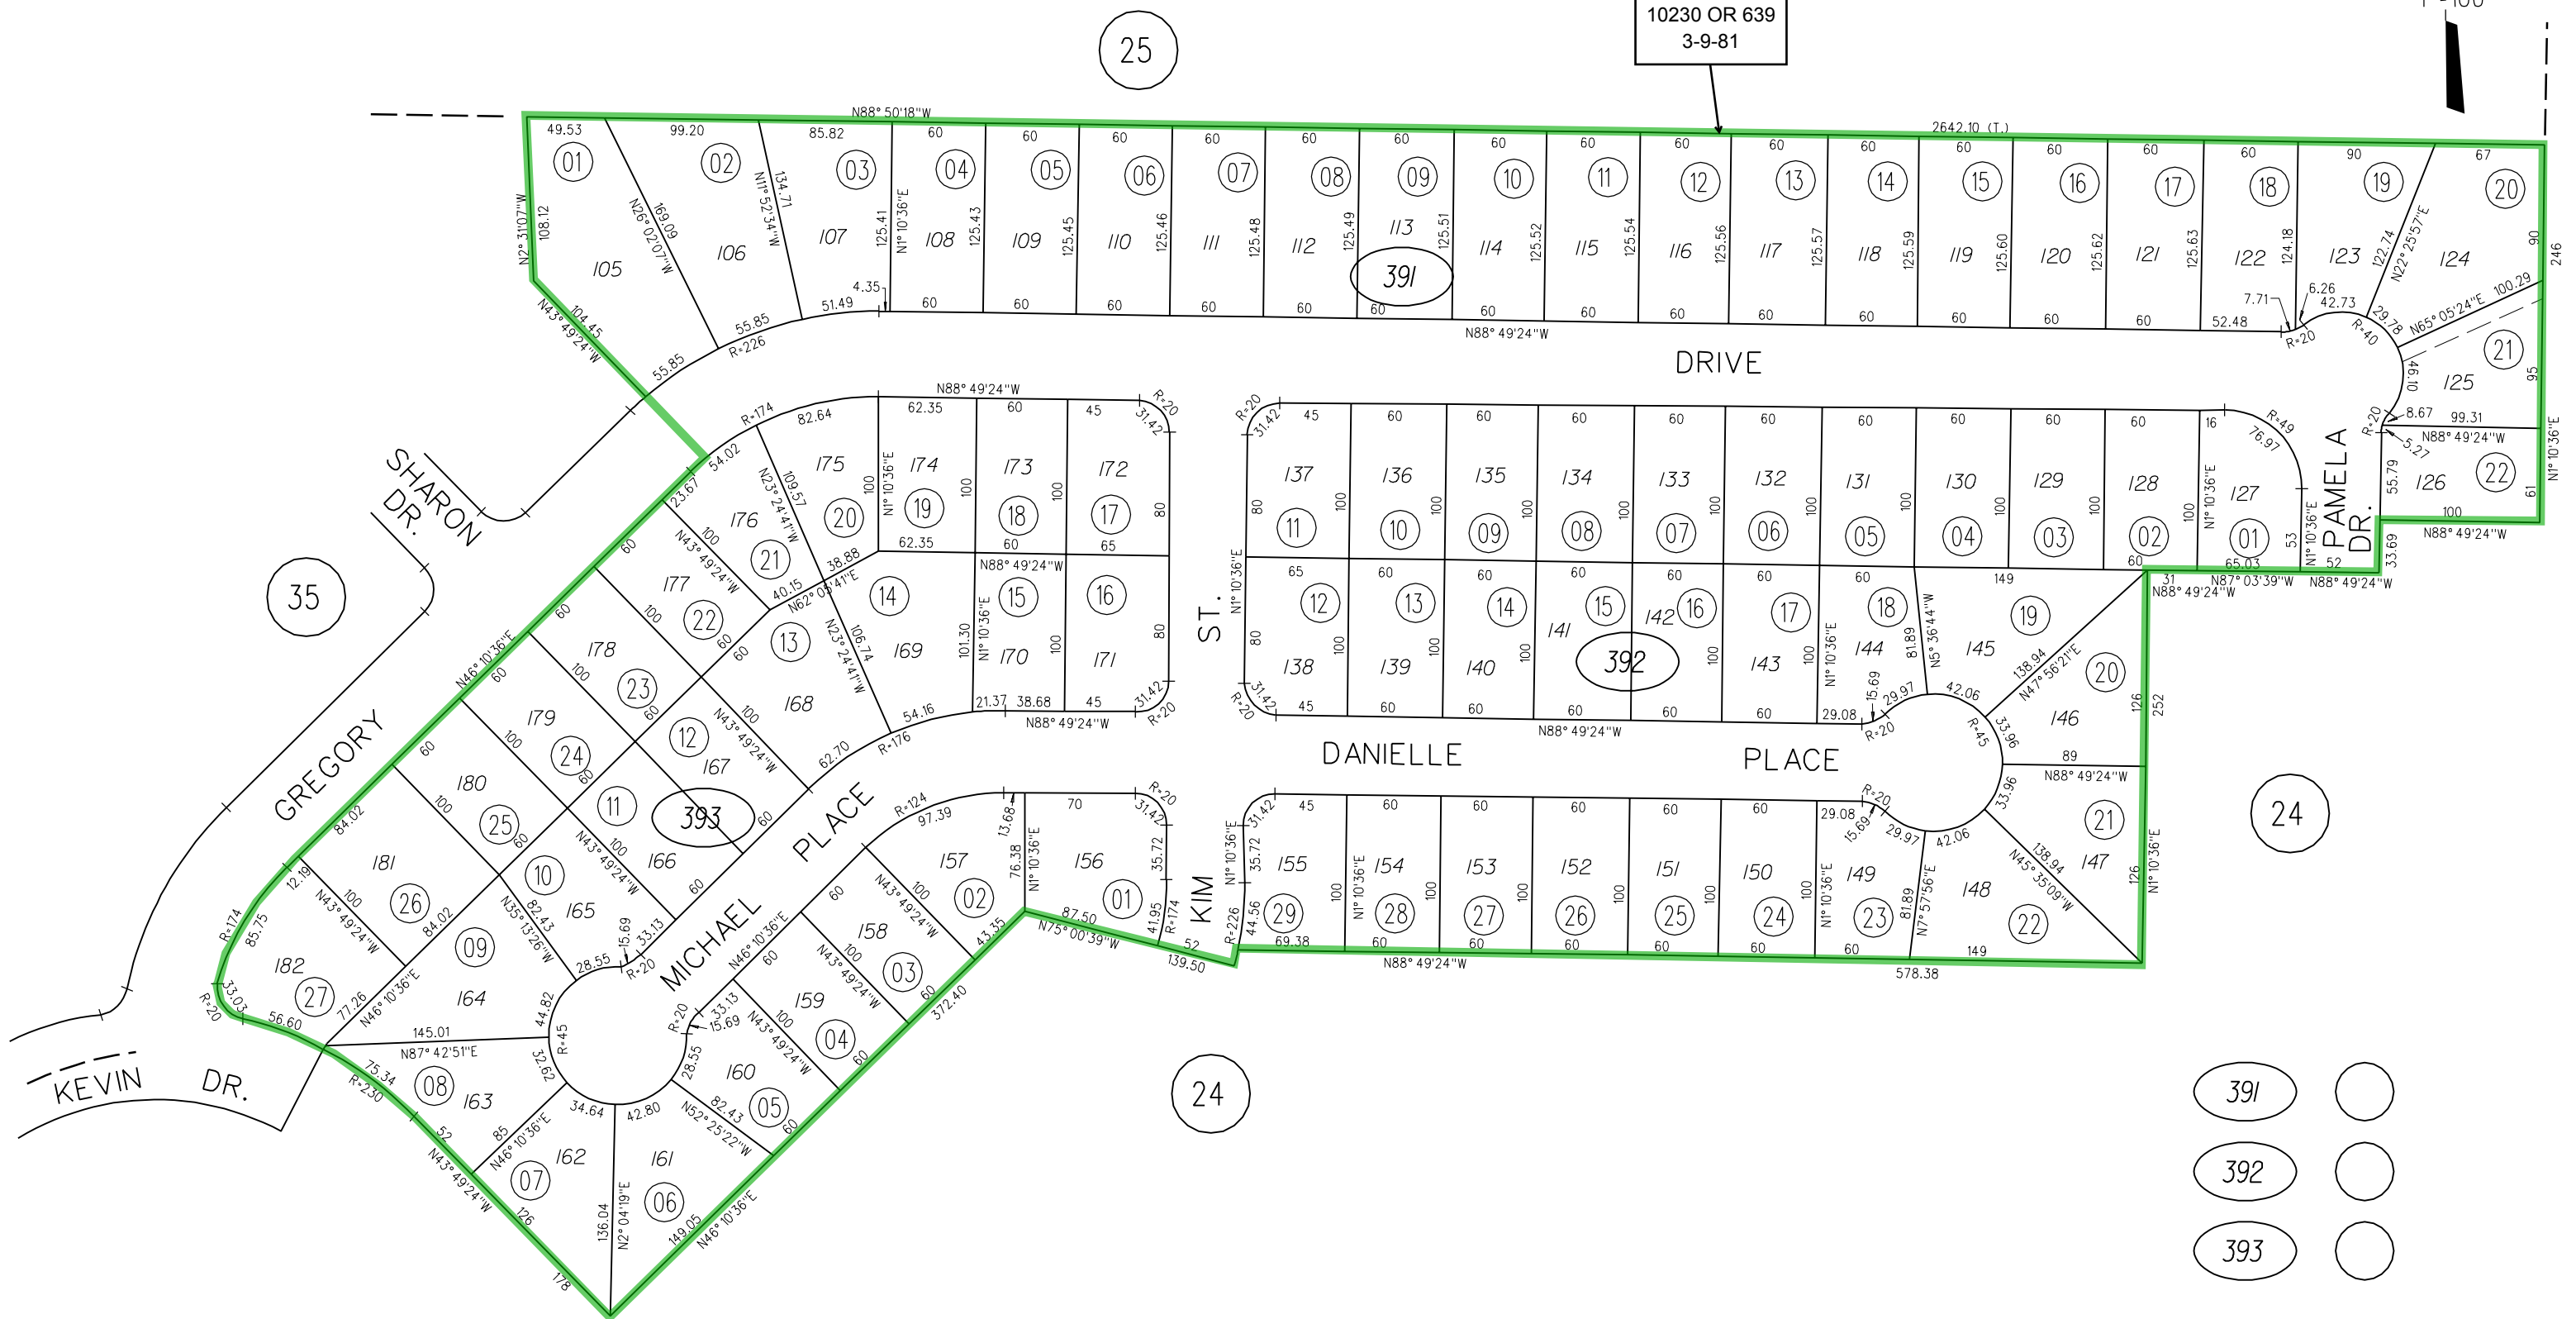

- 391 ○
- 392 ○
- 393 ○