


JOHNSTON TRACT  
M.B. D-76

115

1-1974 32 P.M.14 1-29-74

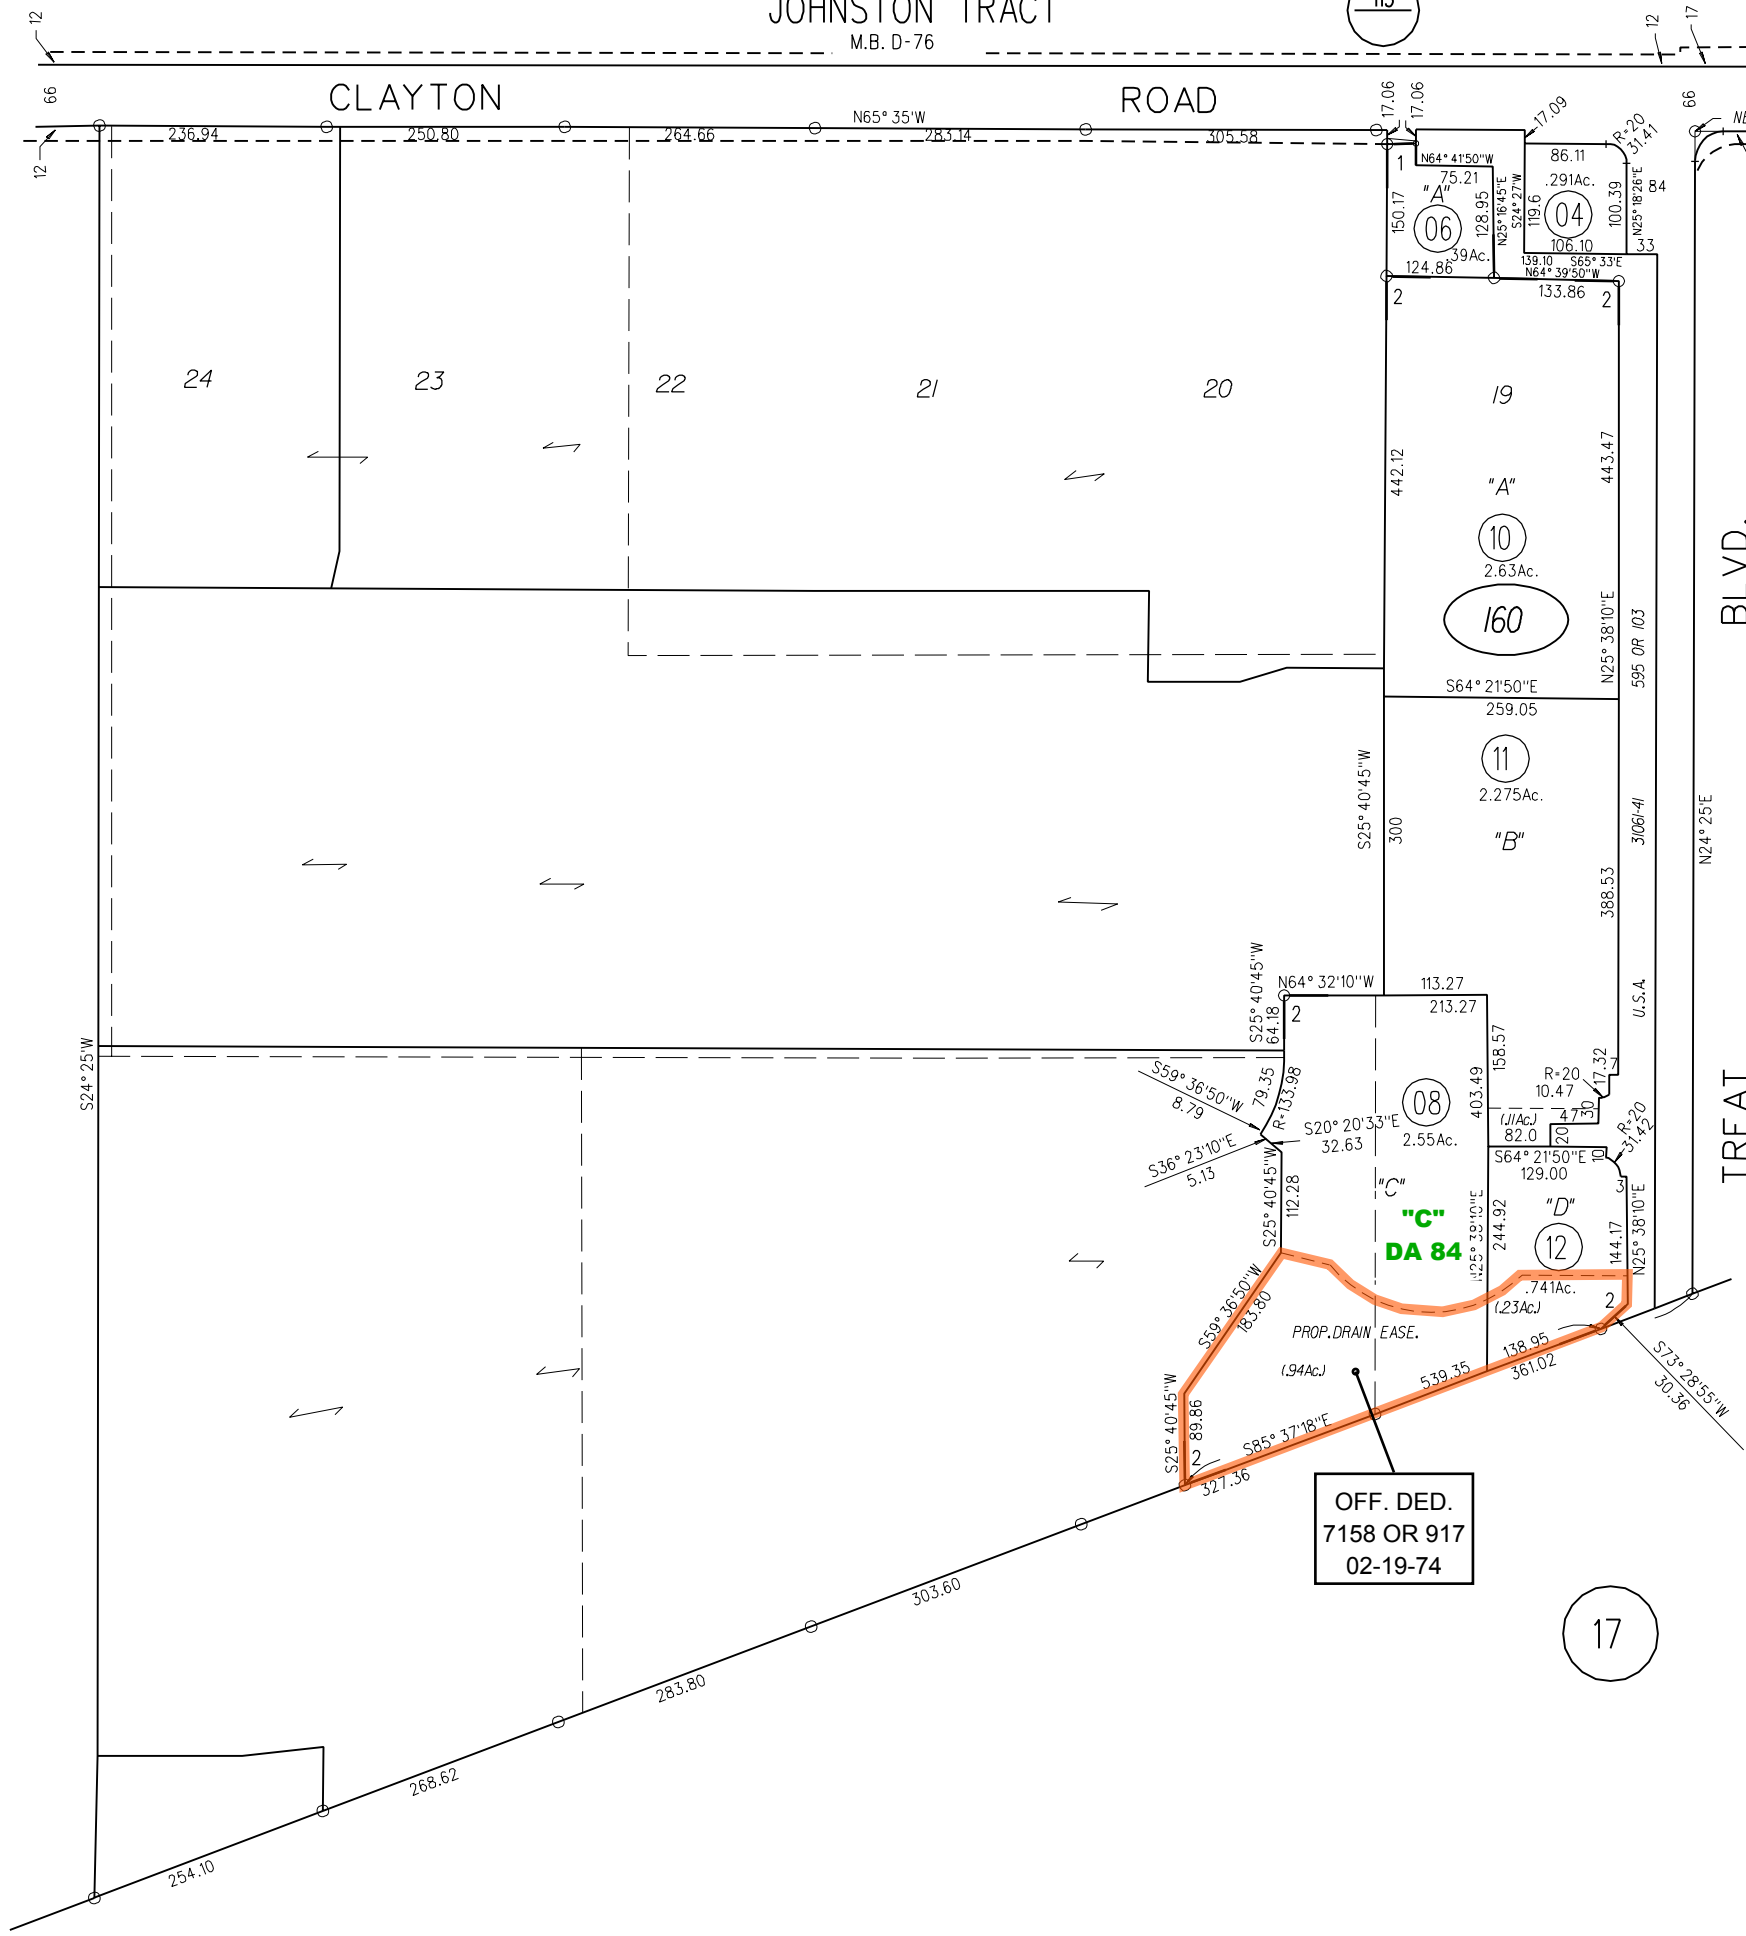


2-40 P.M.1 & 2 9-10-75

BLVD.

TREAT

133

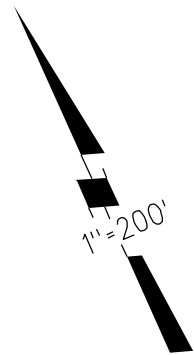

OFF. DED.  
7158 OR 917  
02-19-74

17

160

161

NOTE: THIS MAP WAS PREPARED FOR ASSESSMENT PURPOSES ONLY. NO LIABILITY IS ASSUMED FOR THE ACCURACY OF THE INFORMATION DELINEATED HEREON. ASSESSOR'S PARCELS MAY NOT COMPLY WITH LOCAL LOT SPLIT OR BUILDING SITE ORDINANCES.