



MT. DIABLO BLVD. TRACT M.B. 7-153

- A - 1991 ROLL - TRACT 7296 M.B. 355-27 (DIABLO SHADOWS)
- B - 1997 ROLL - TRACT 7143 M.B. 387-23
- C - 1999 ROLL - TRACT 8075 M.B. 398-47

A- GD OF DEV. RTS.
16391 OR 258
02-07-91

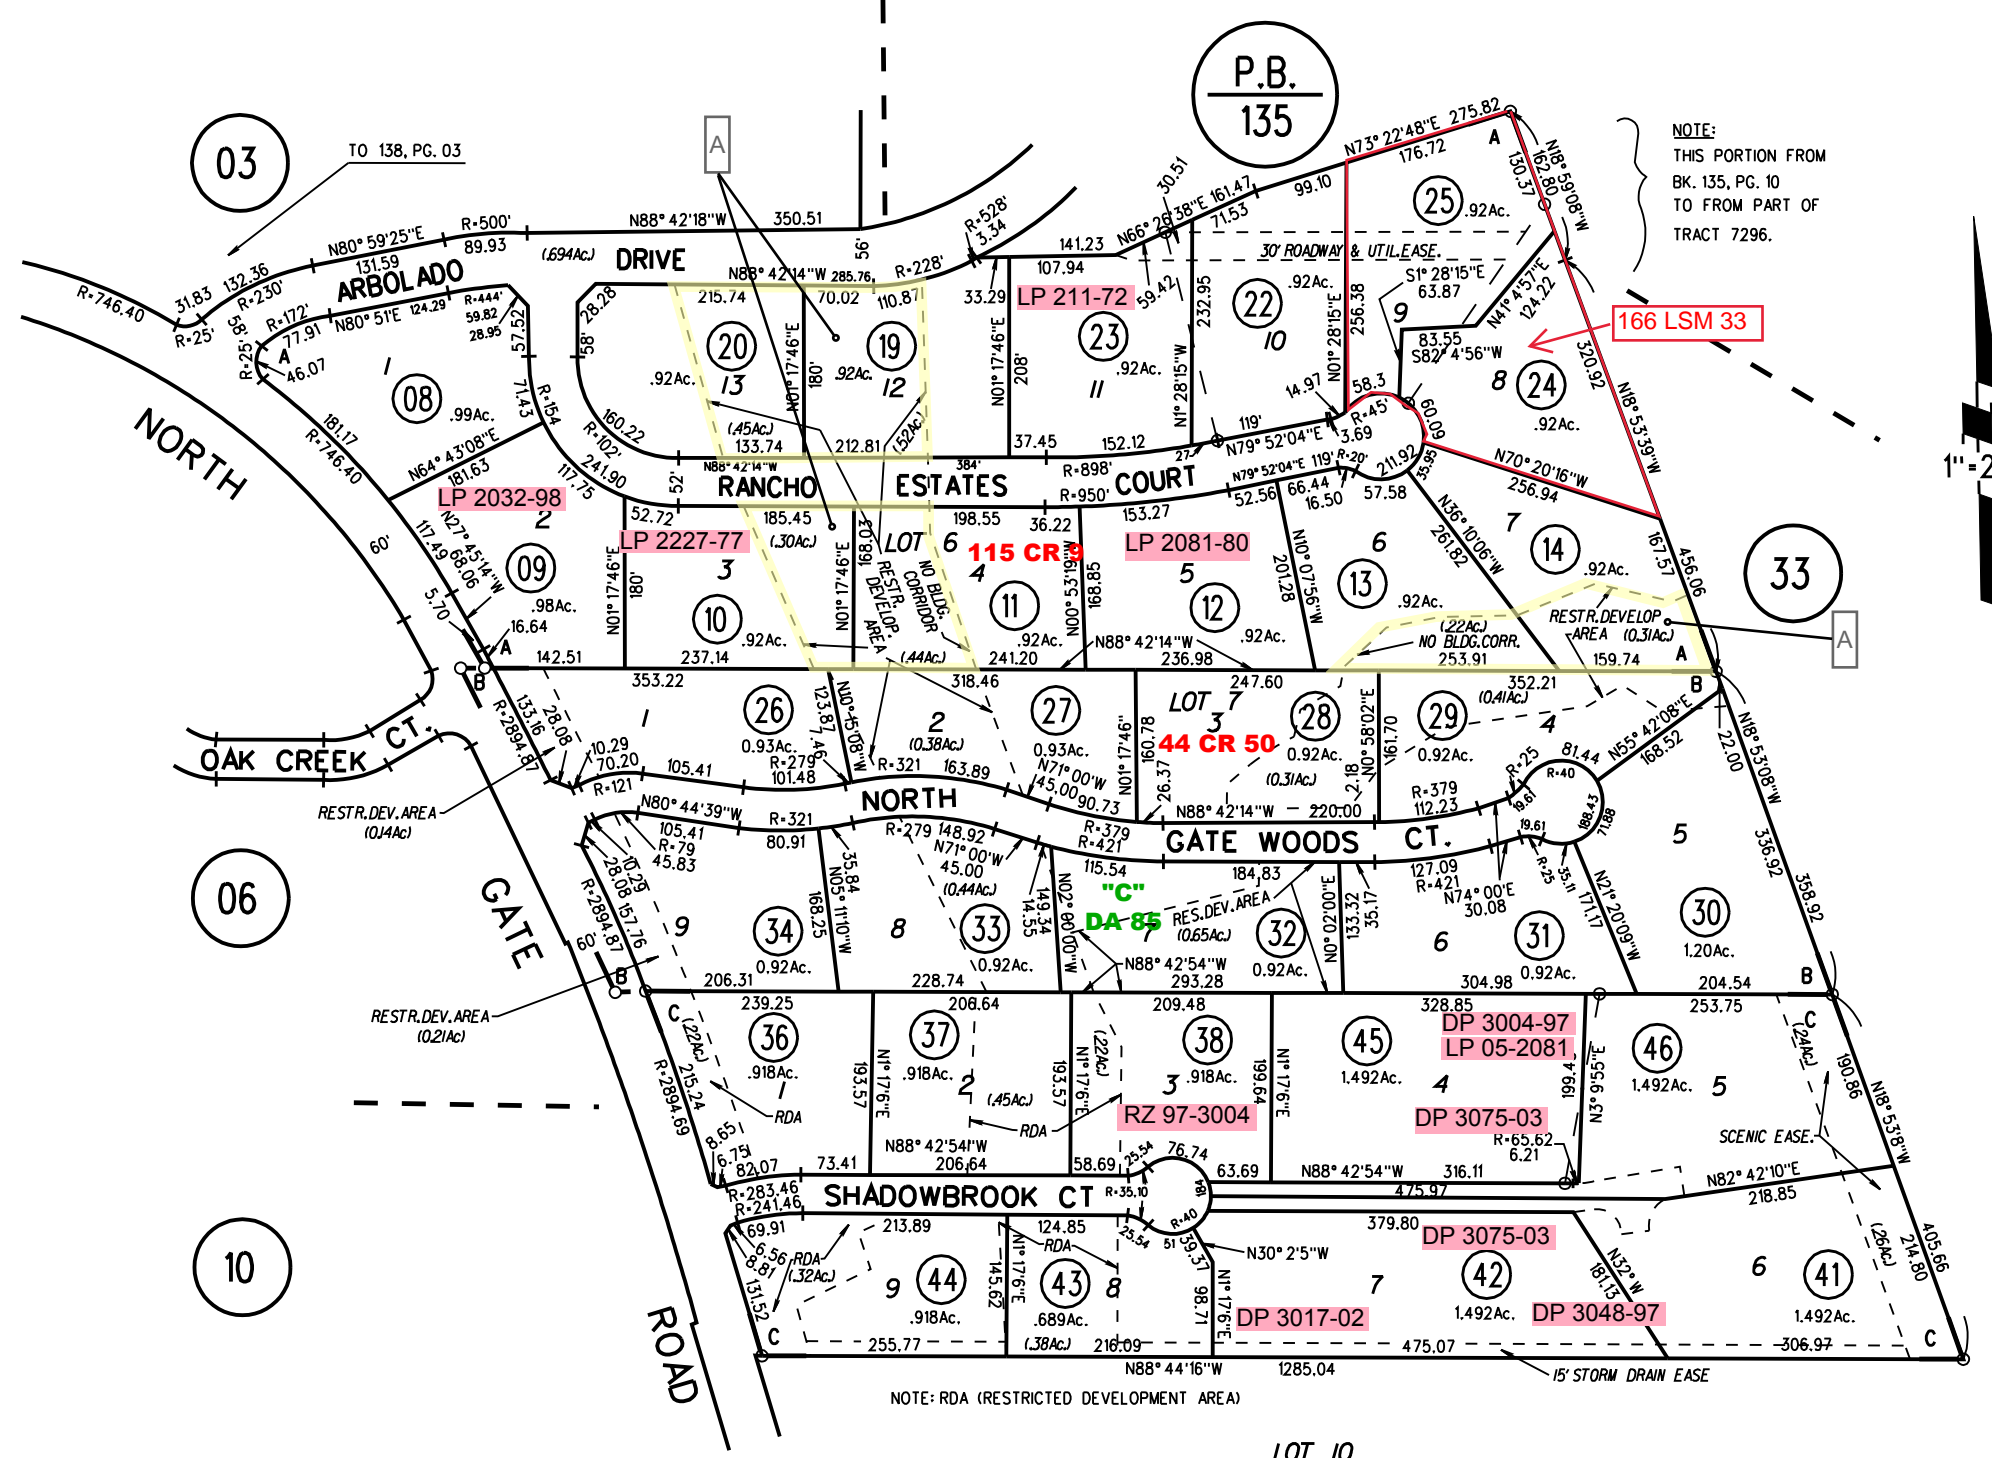

NOTE:
THIS PORTION FROM
BK. 135, PG. 10
TO FROM PART OF
TRACT 7296.

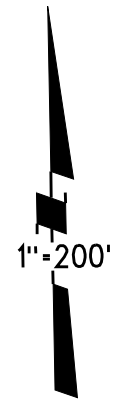

NOTE: THIS MAP WAS PREPARED FOR ASSESSMENT PURPOSES ONLY. NO LIABILITY IS ASSUMED FOR THE ACCURACY OF THE INFORMATION DELINEATED HEREON. ASSESSOR'S PARCELS MAY NOT COMPLY WITH LOCAL LOT SPLIT OR BUILDING SITE ORDINANCES.

LOT 10

11

050

46

2/11/04