



1"=60'

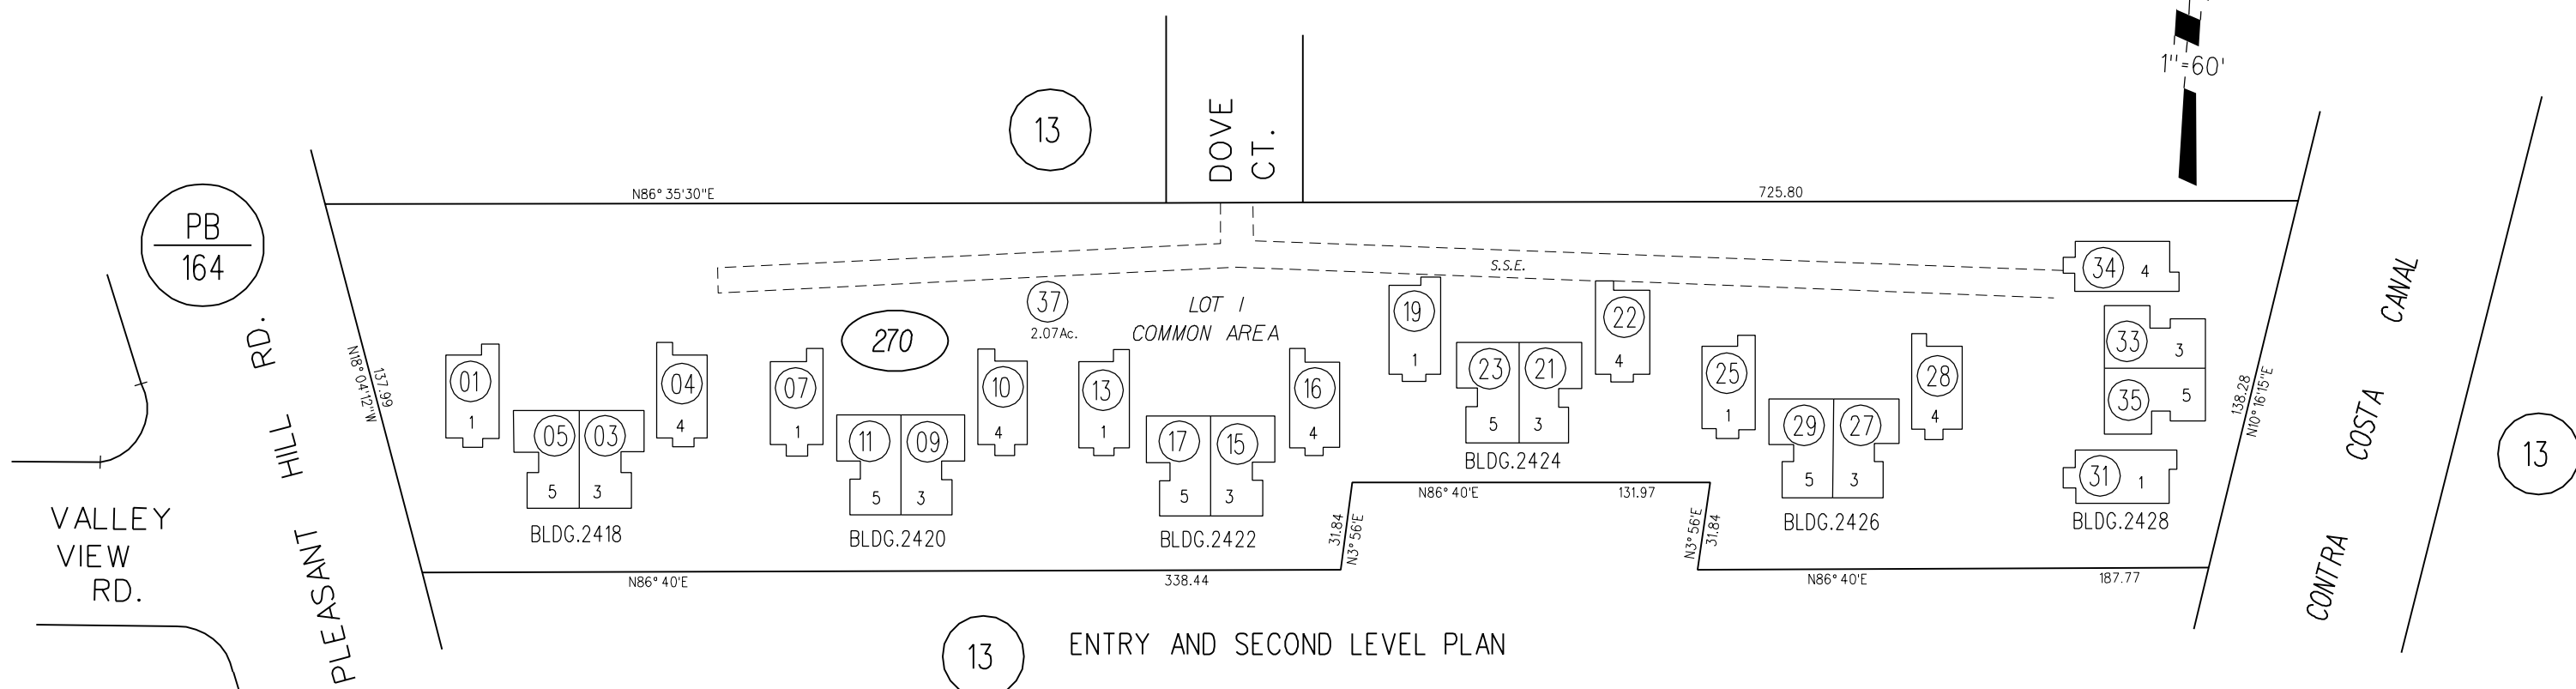

13 ENTRY AND SECOND LEVEL PLAN

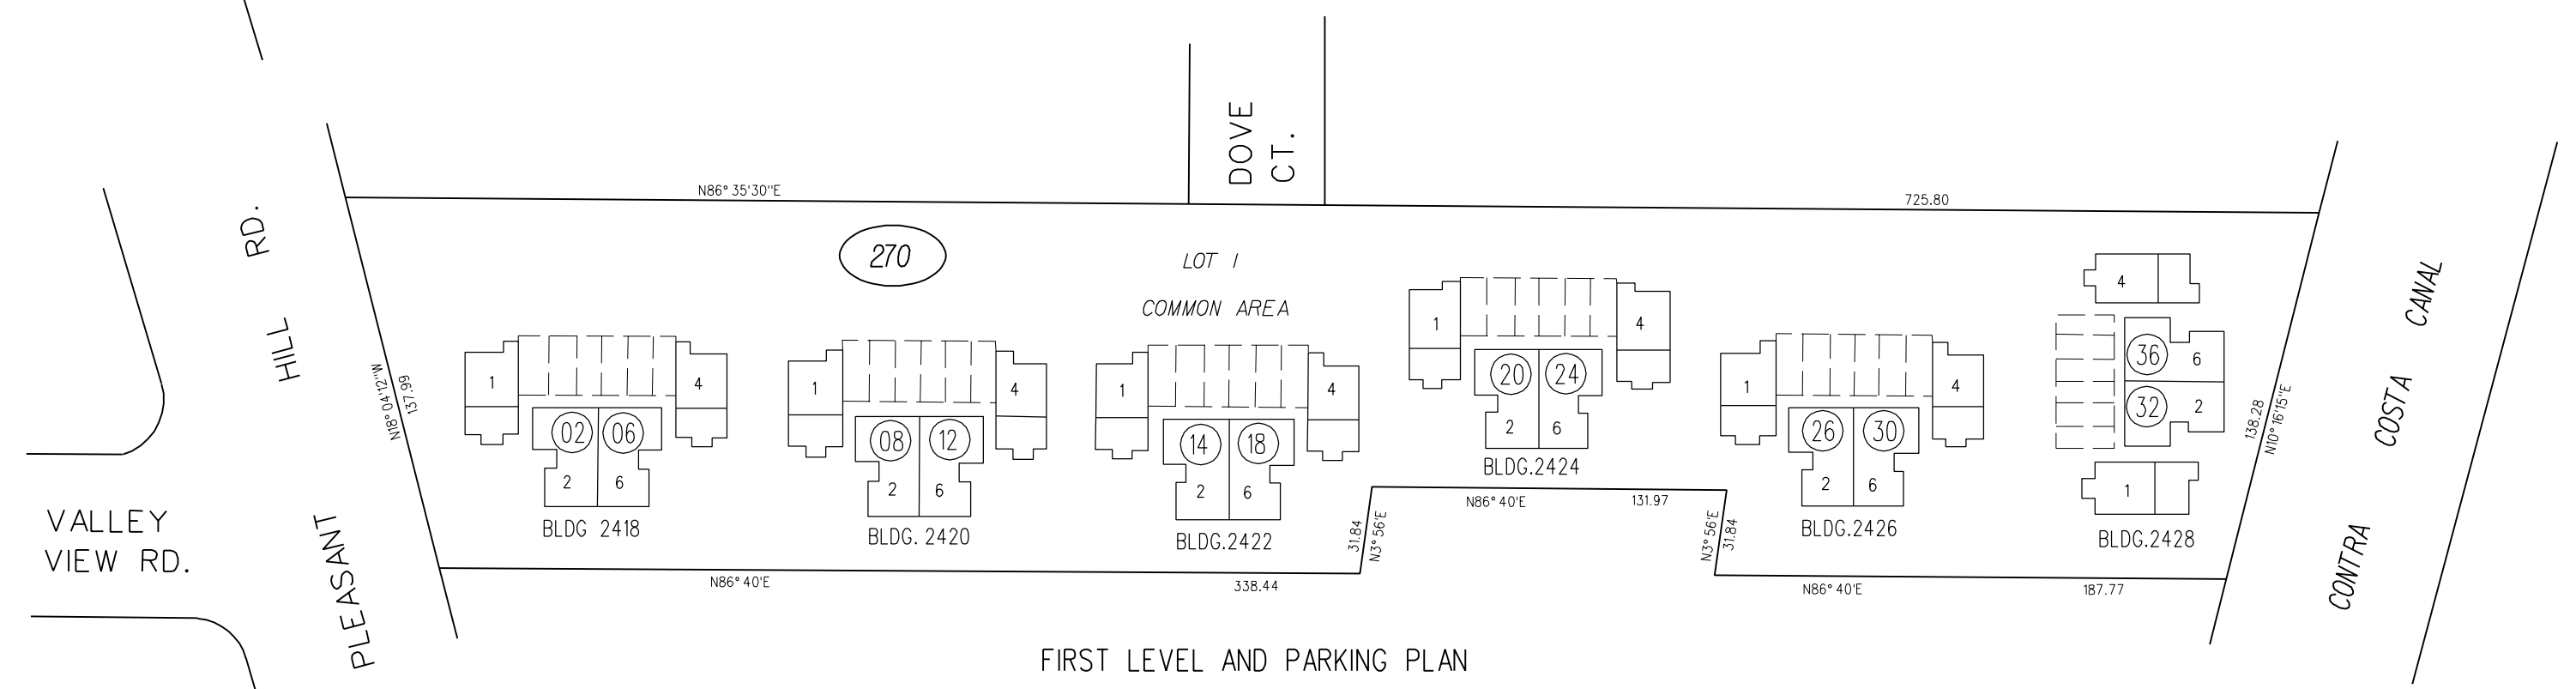

270 FIRST LEVEL AND PARKING PLAN

270