


24

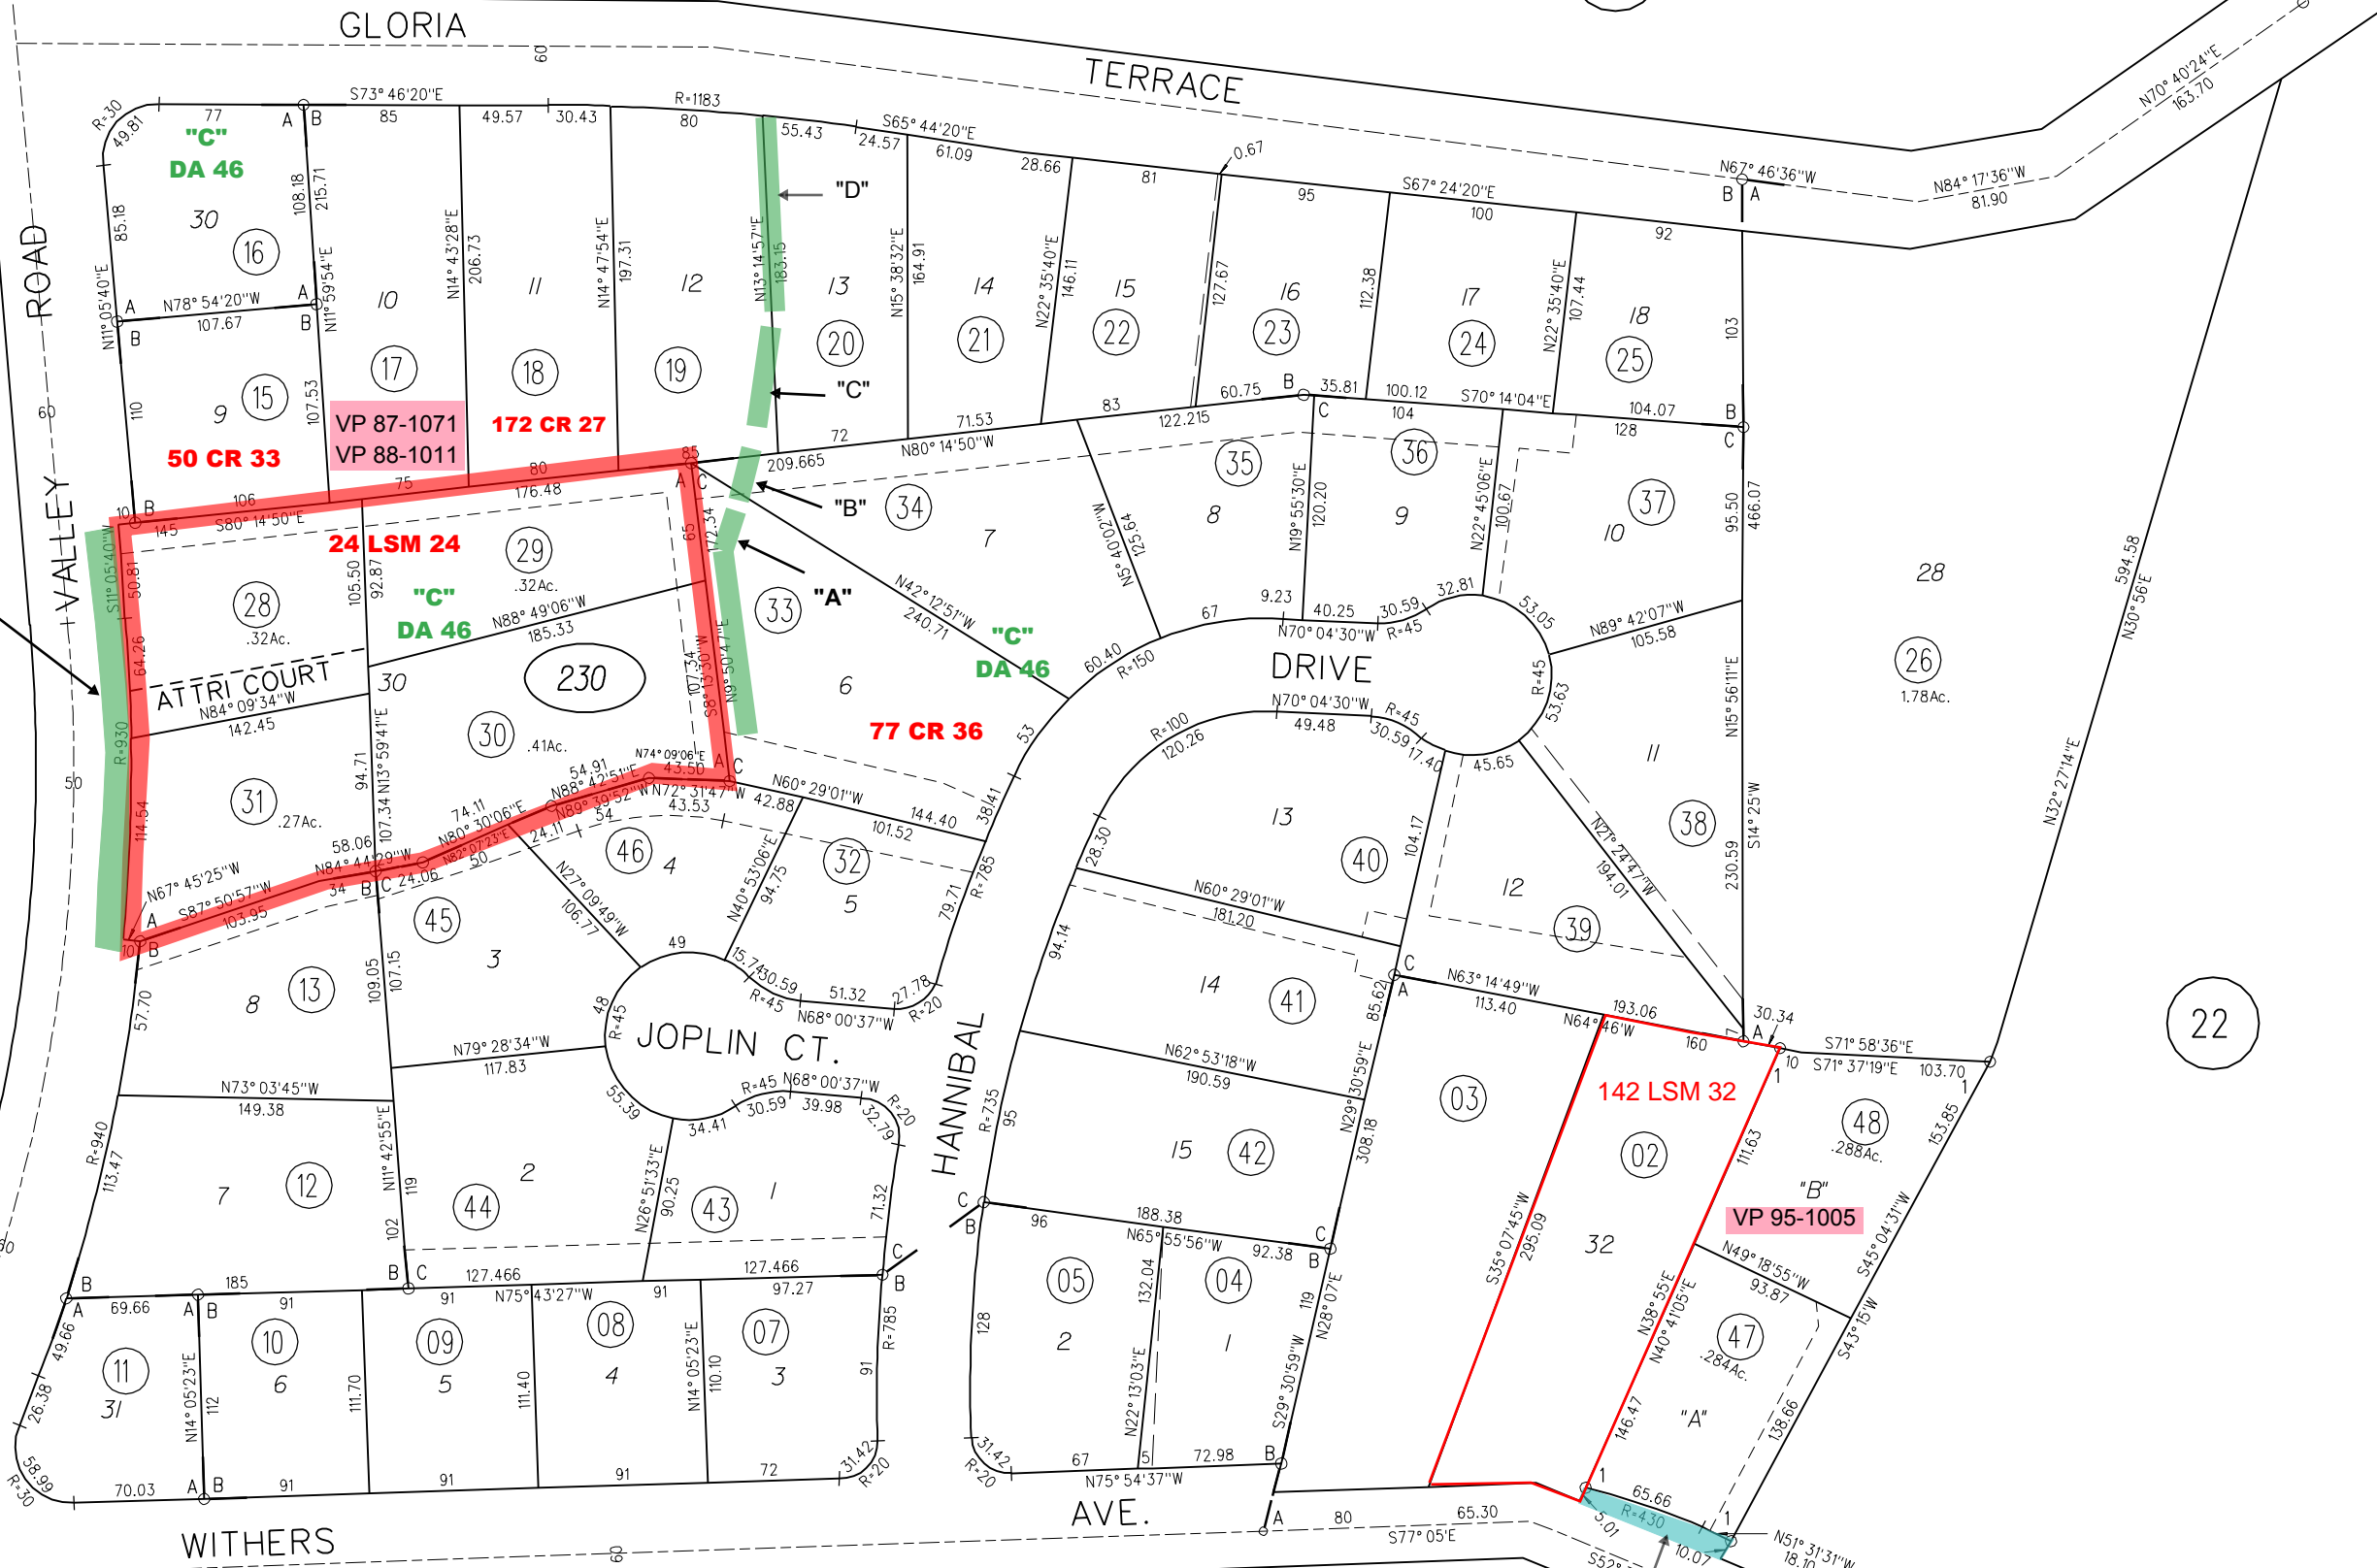

WIDENING
4487 OR 143
11-6-63

167
03

DRAINAGE 9-20-68
 A 5713 OR 442
 B 5713 OR 440
 C 5713 OR 434
 D 5713 OR 437

167
29

230

5715 or 161
9-24-61

