


TO BK. 186-13

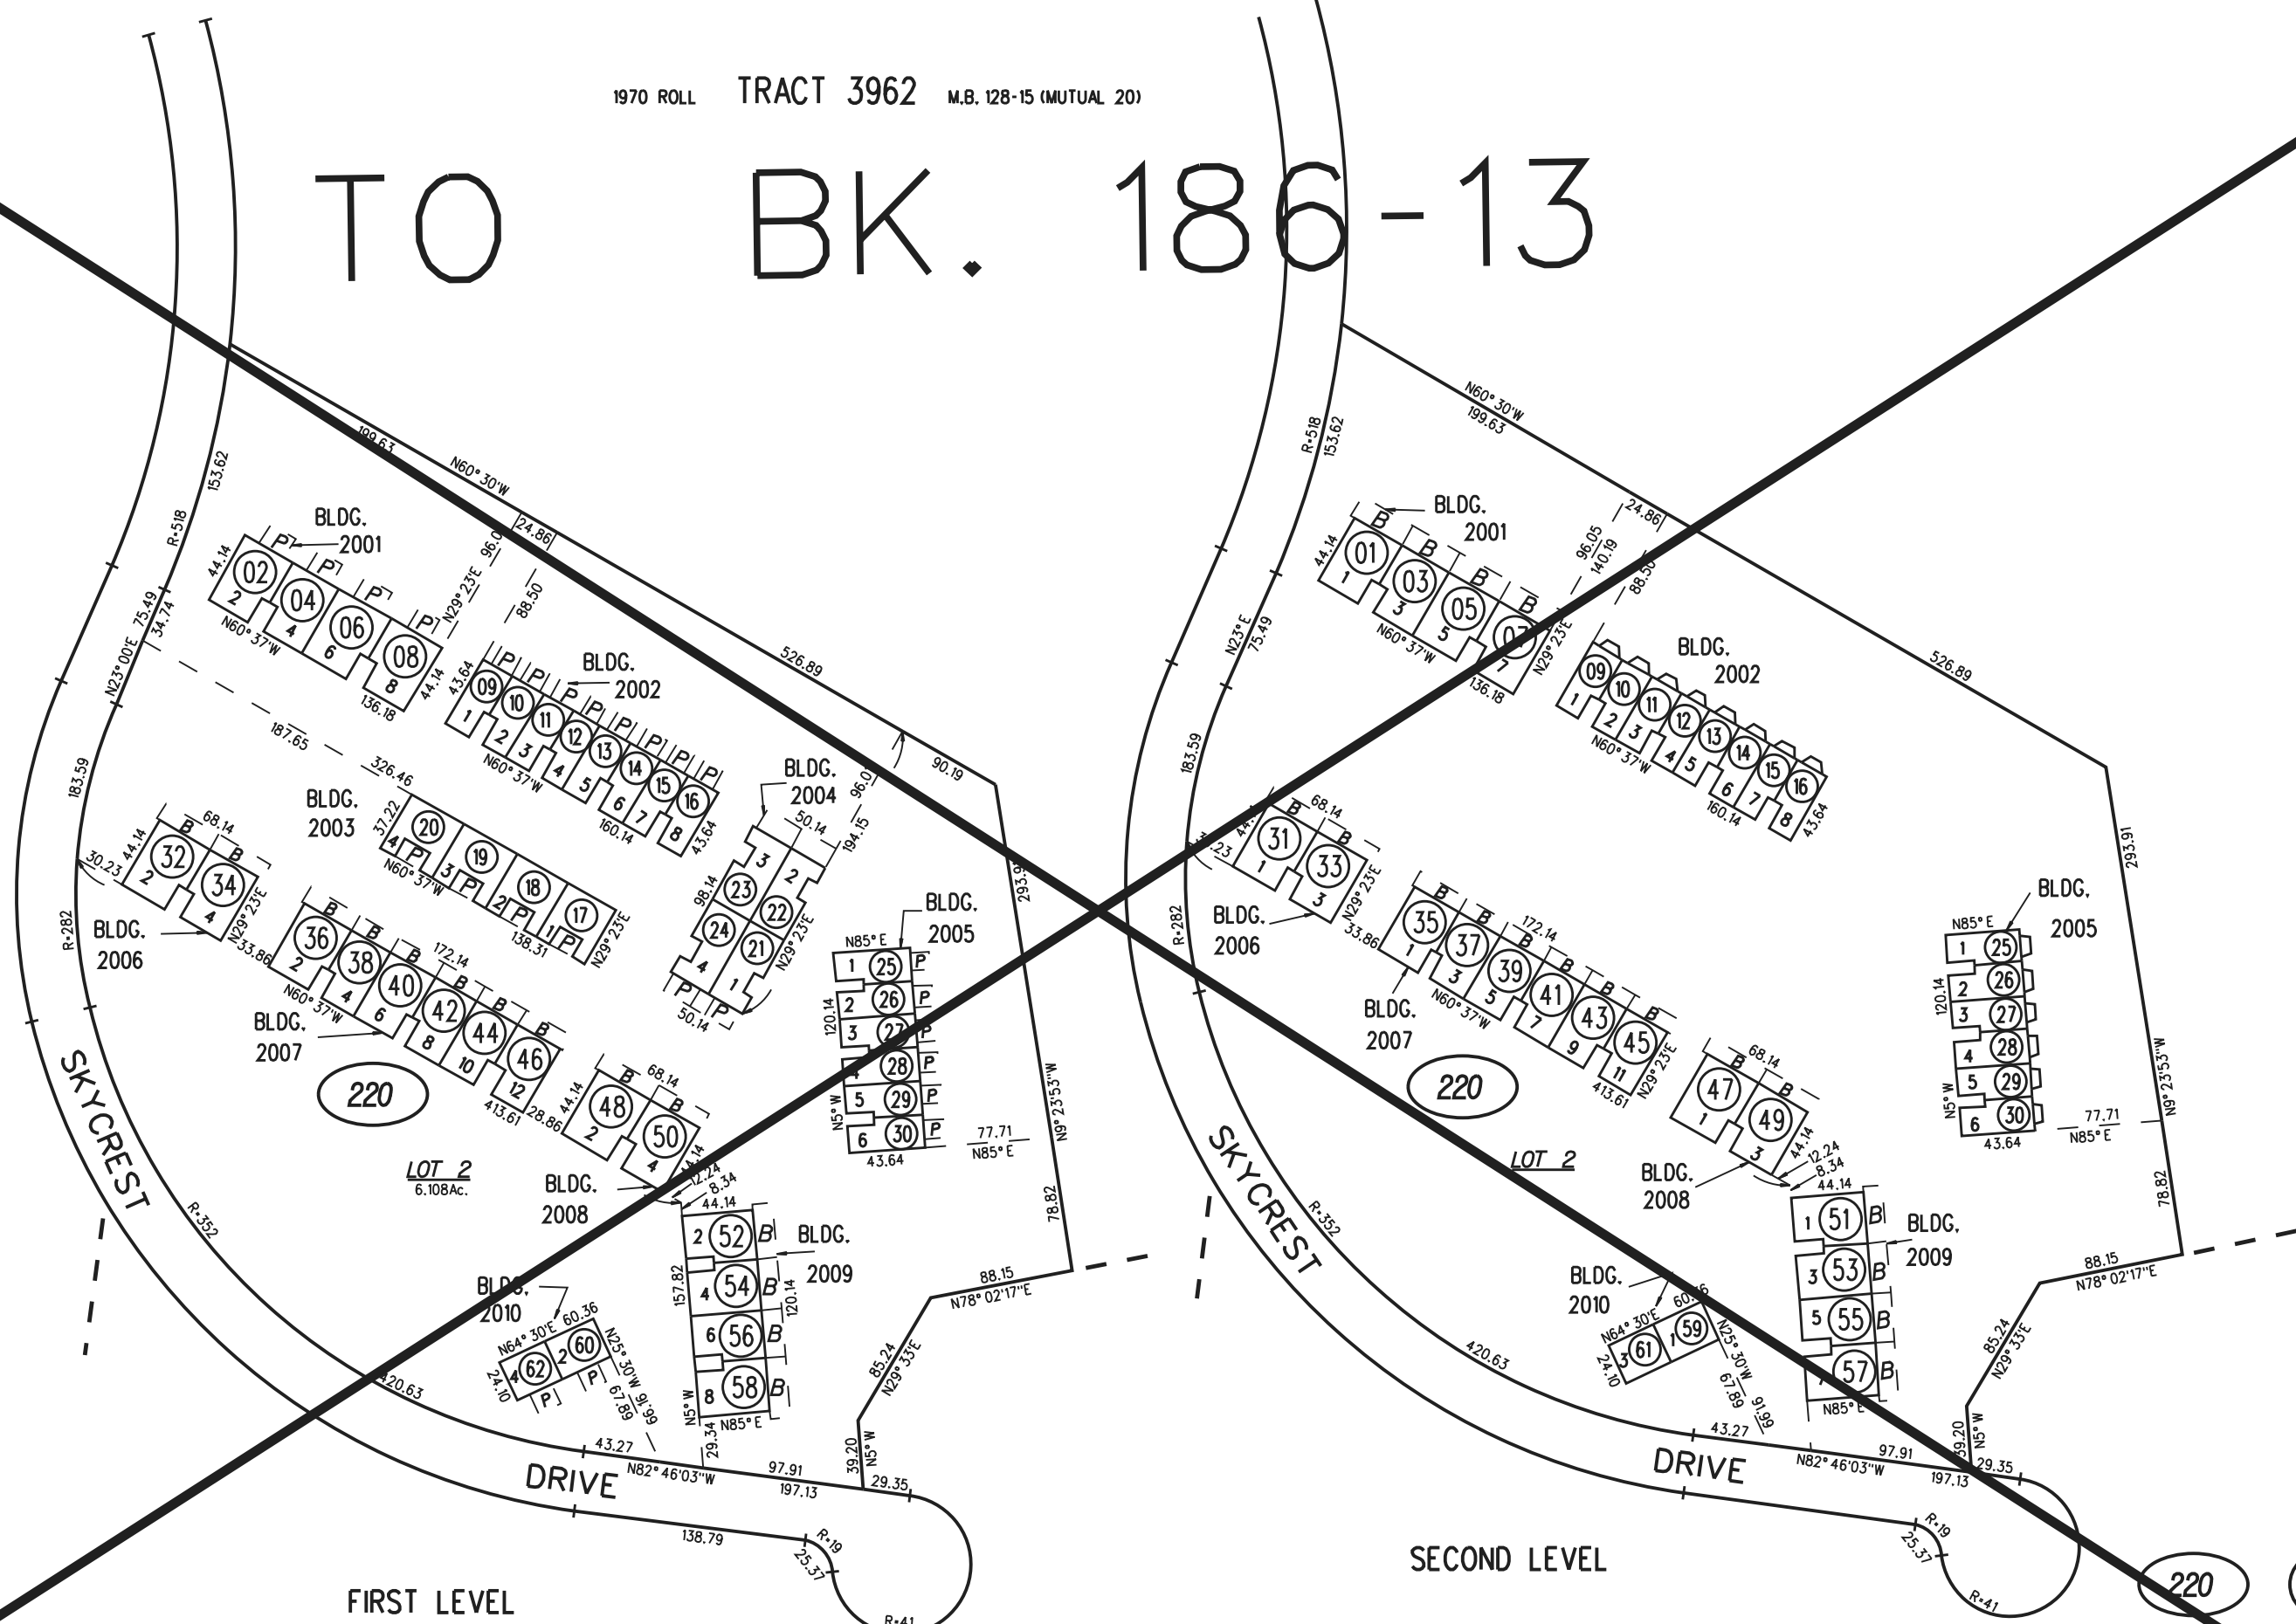

FIRST LEVEL

SECOND LEVEL

220