


TO BK. 190-27S-2

1"=80'

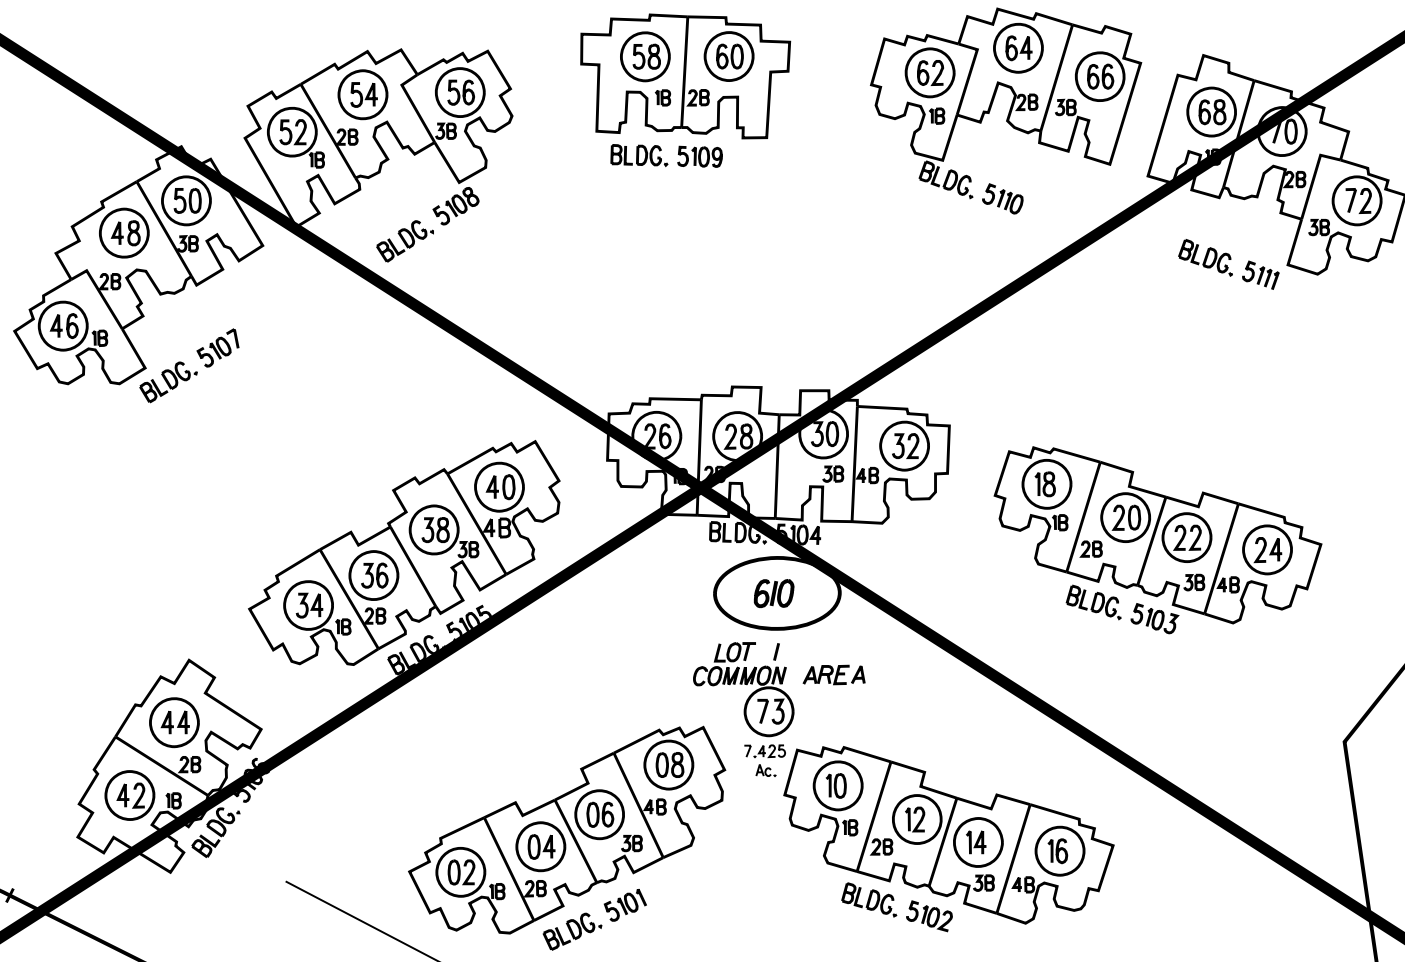

TERRA GRANADA DRIVE

SECOND LEVEL

PVT RD.

SEE PCL 189-120-096
7-16-1985
UDC
12409-522

