


# TO BK. 190-34S-2

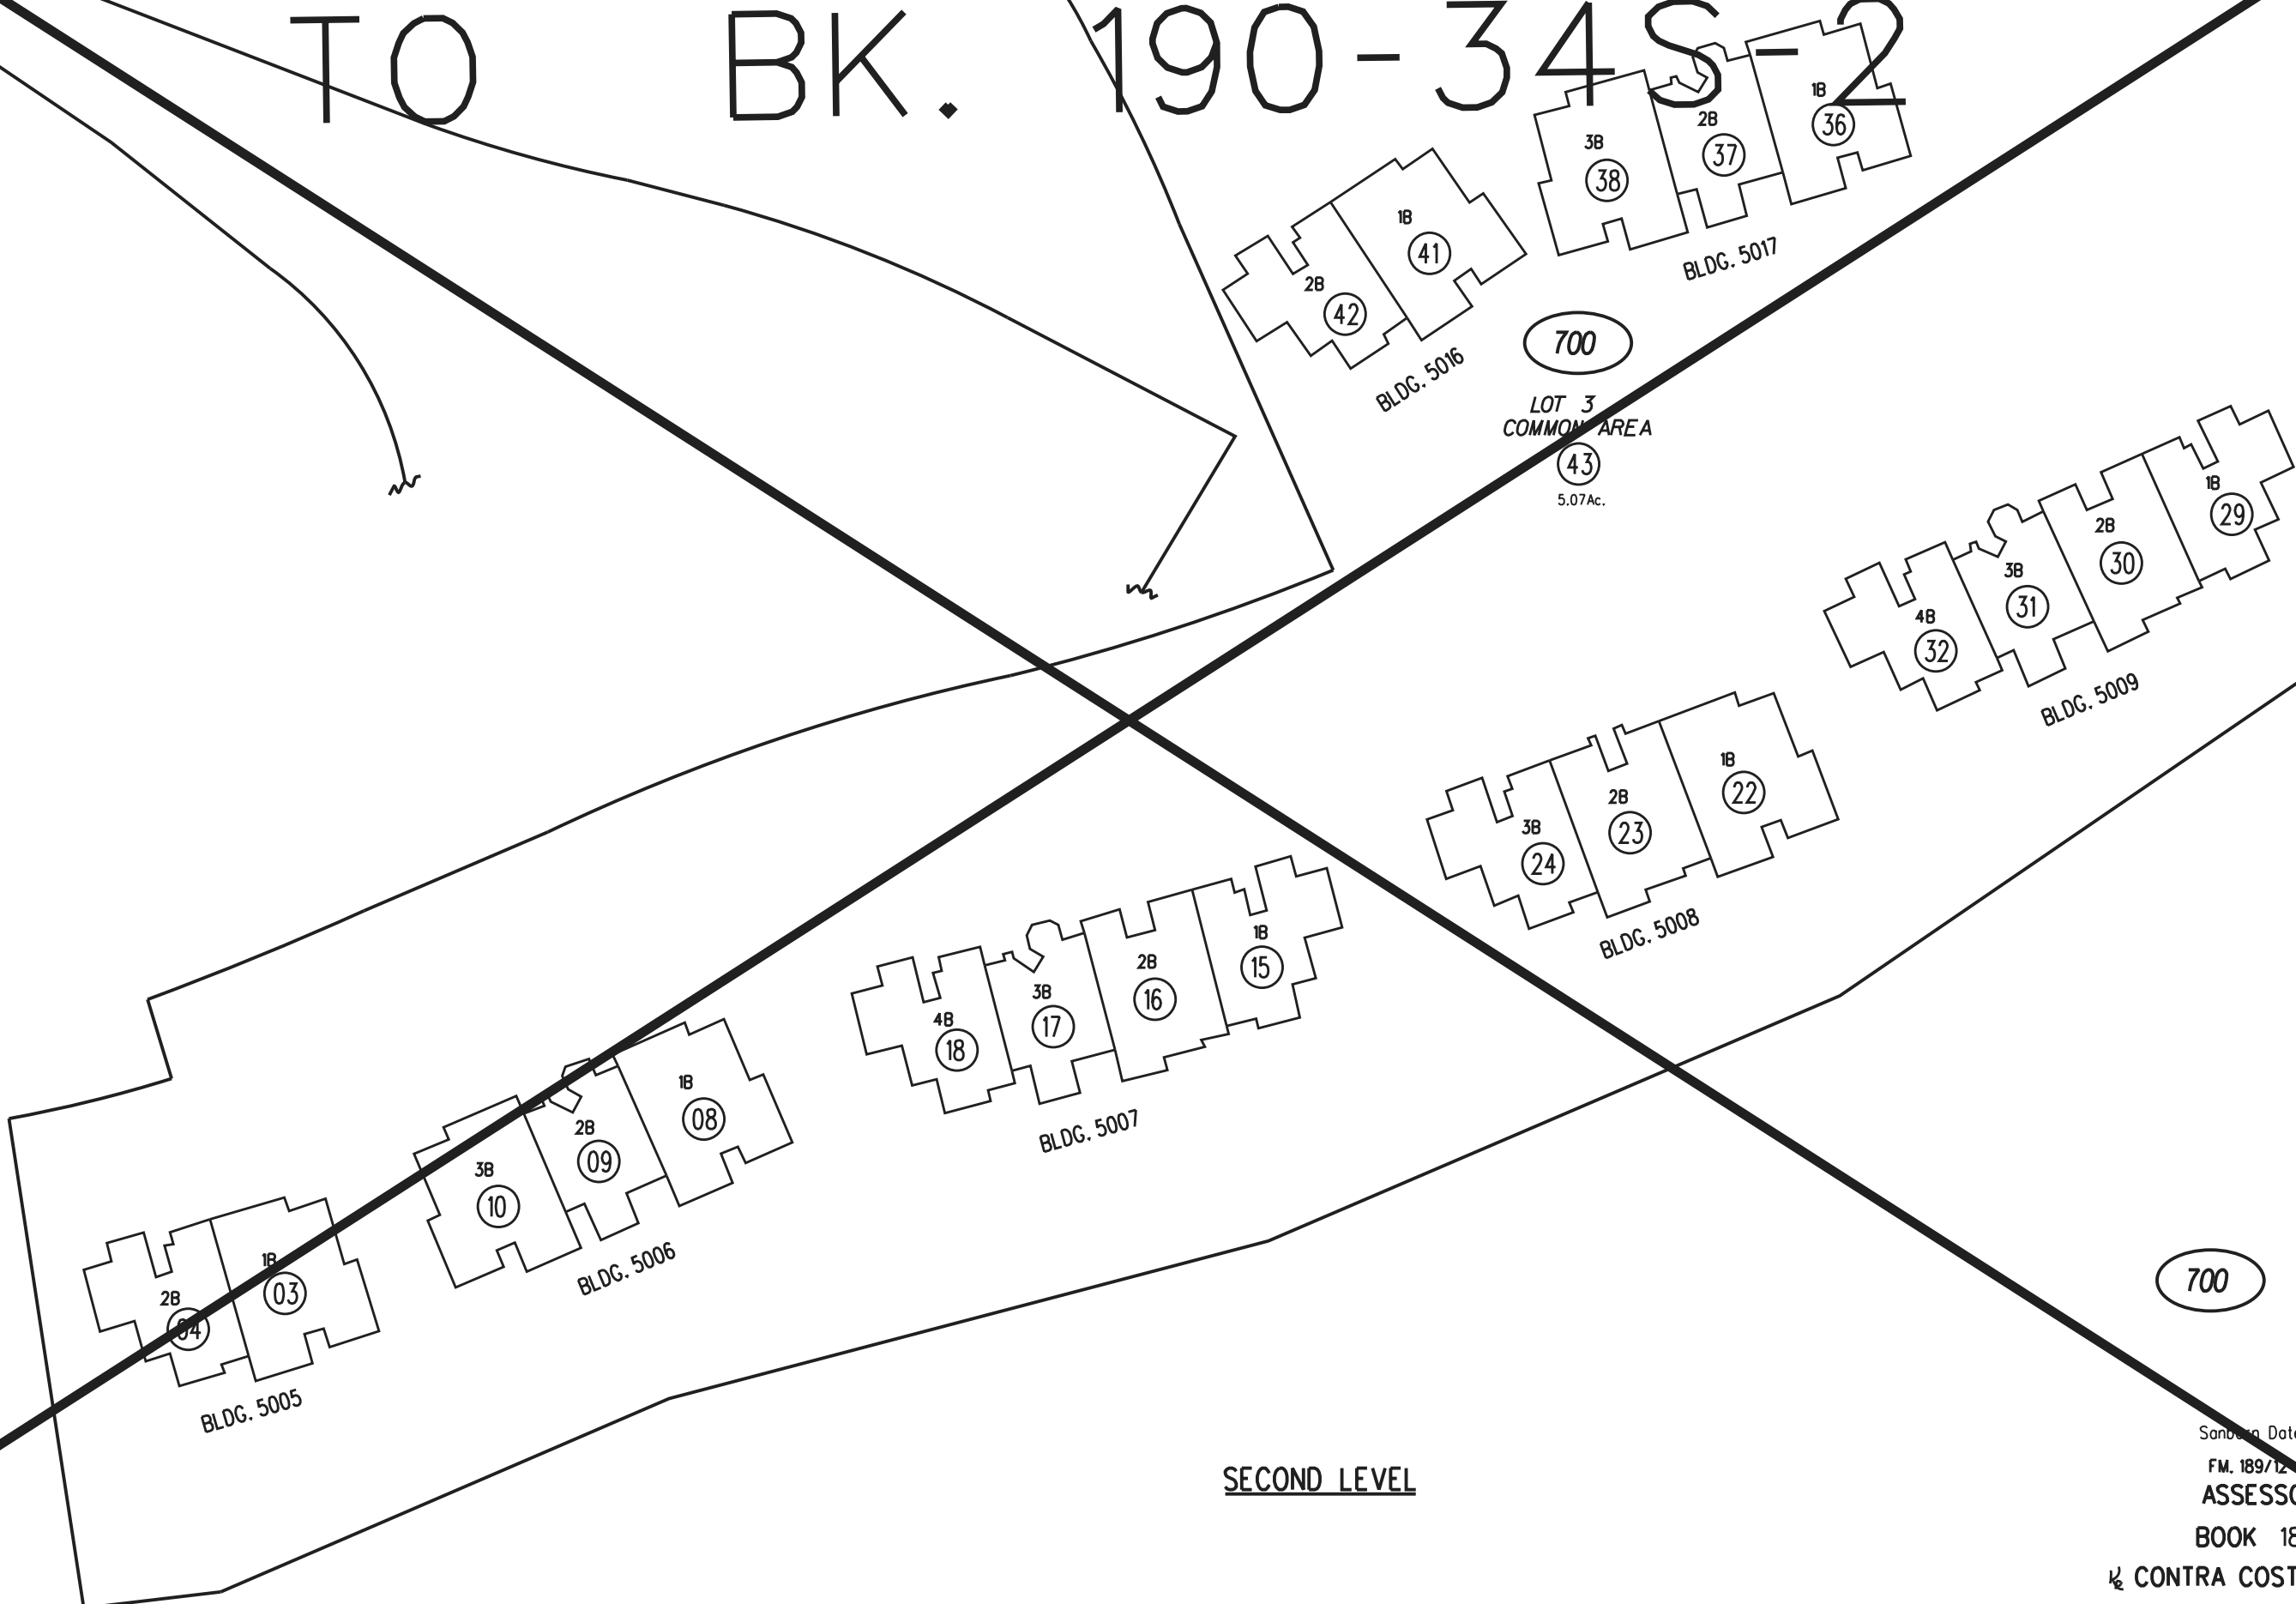

SECOND LEVEL