



P. B.  
187

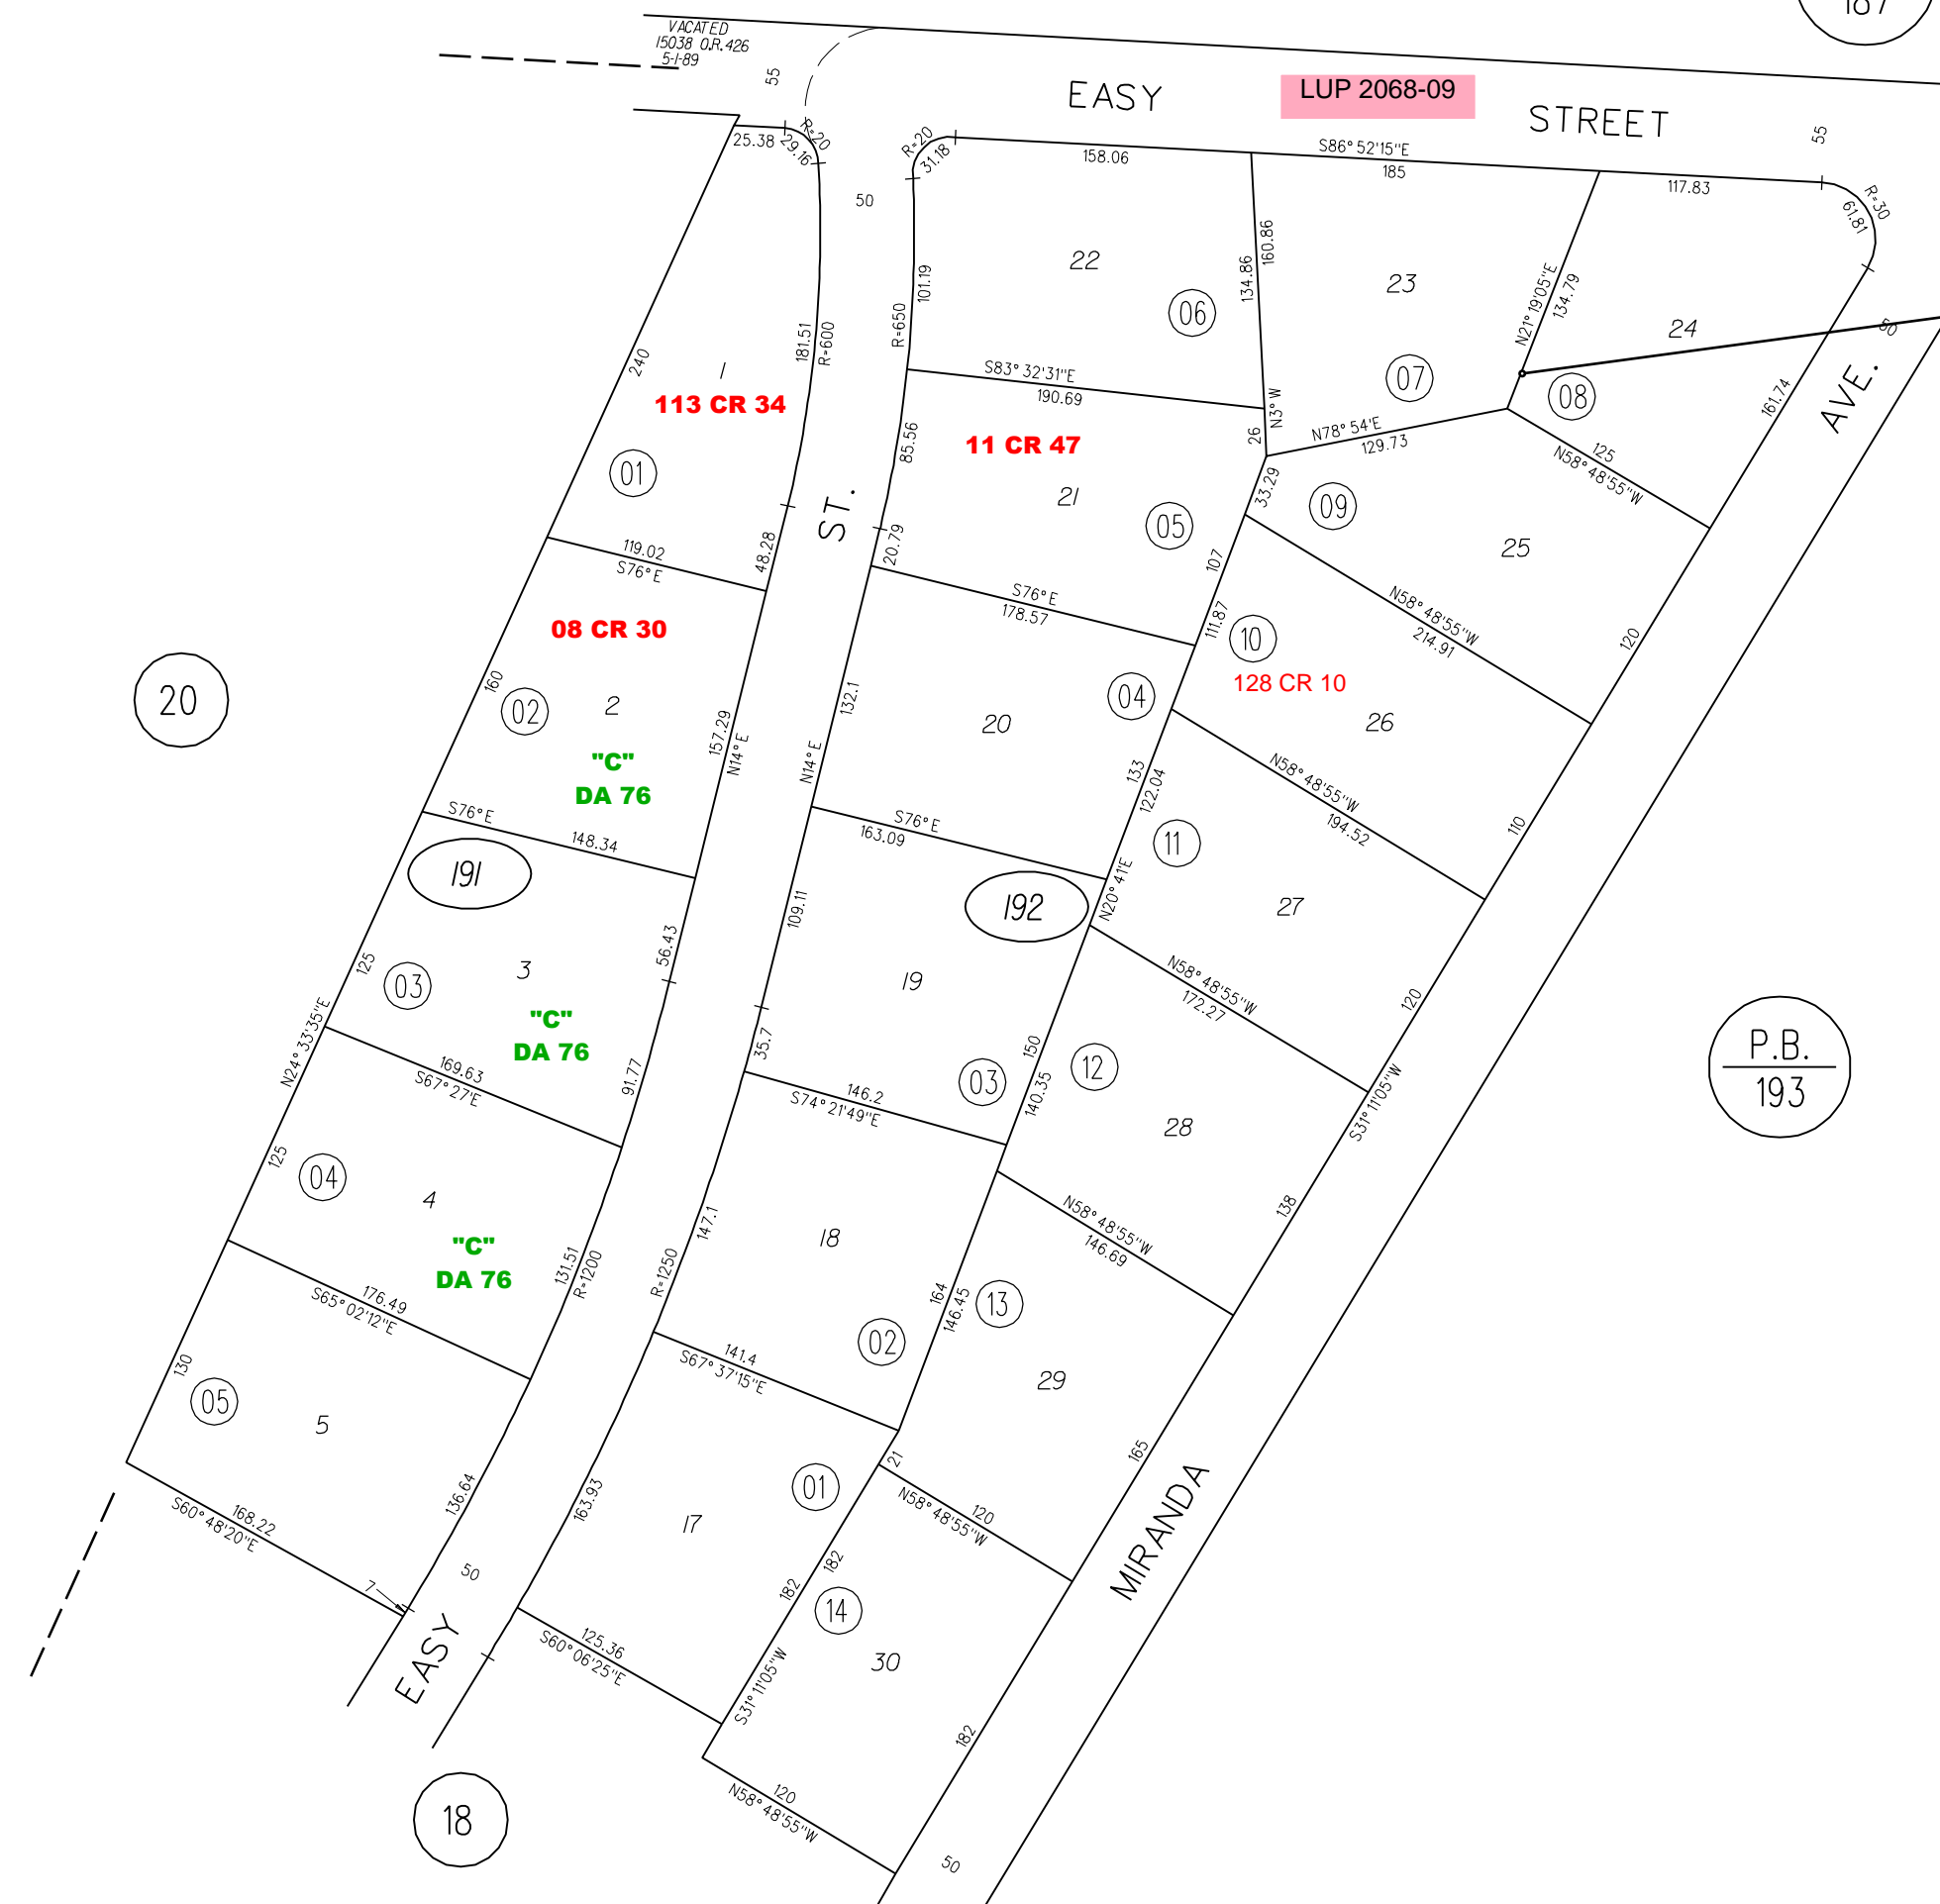

DRAIN. PROBLEMS  
SEE 3076-06  
193-050-025

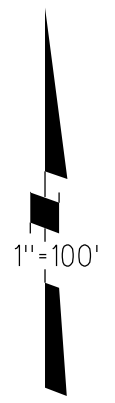

P. B.  
193

