



POR. NE 1/4 SEC. 17 T1S R1W MDBM

A-1989 TRACT 7062 M.B.329-5
1- 213PM42 4-10-18

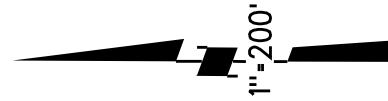

116 PM 8

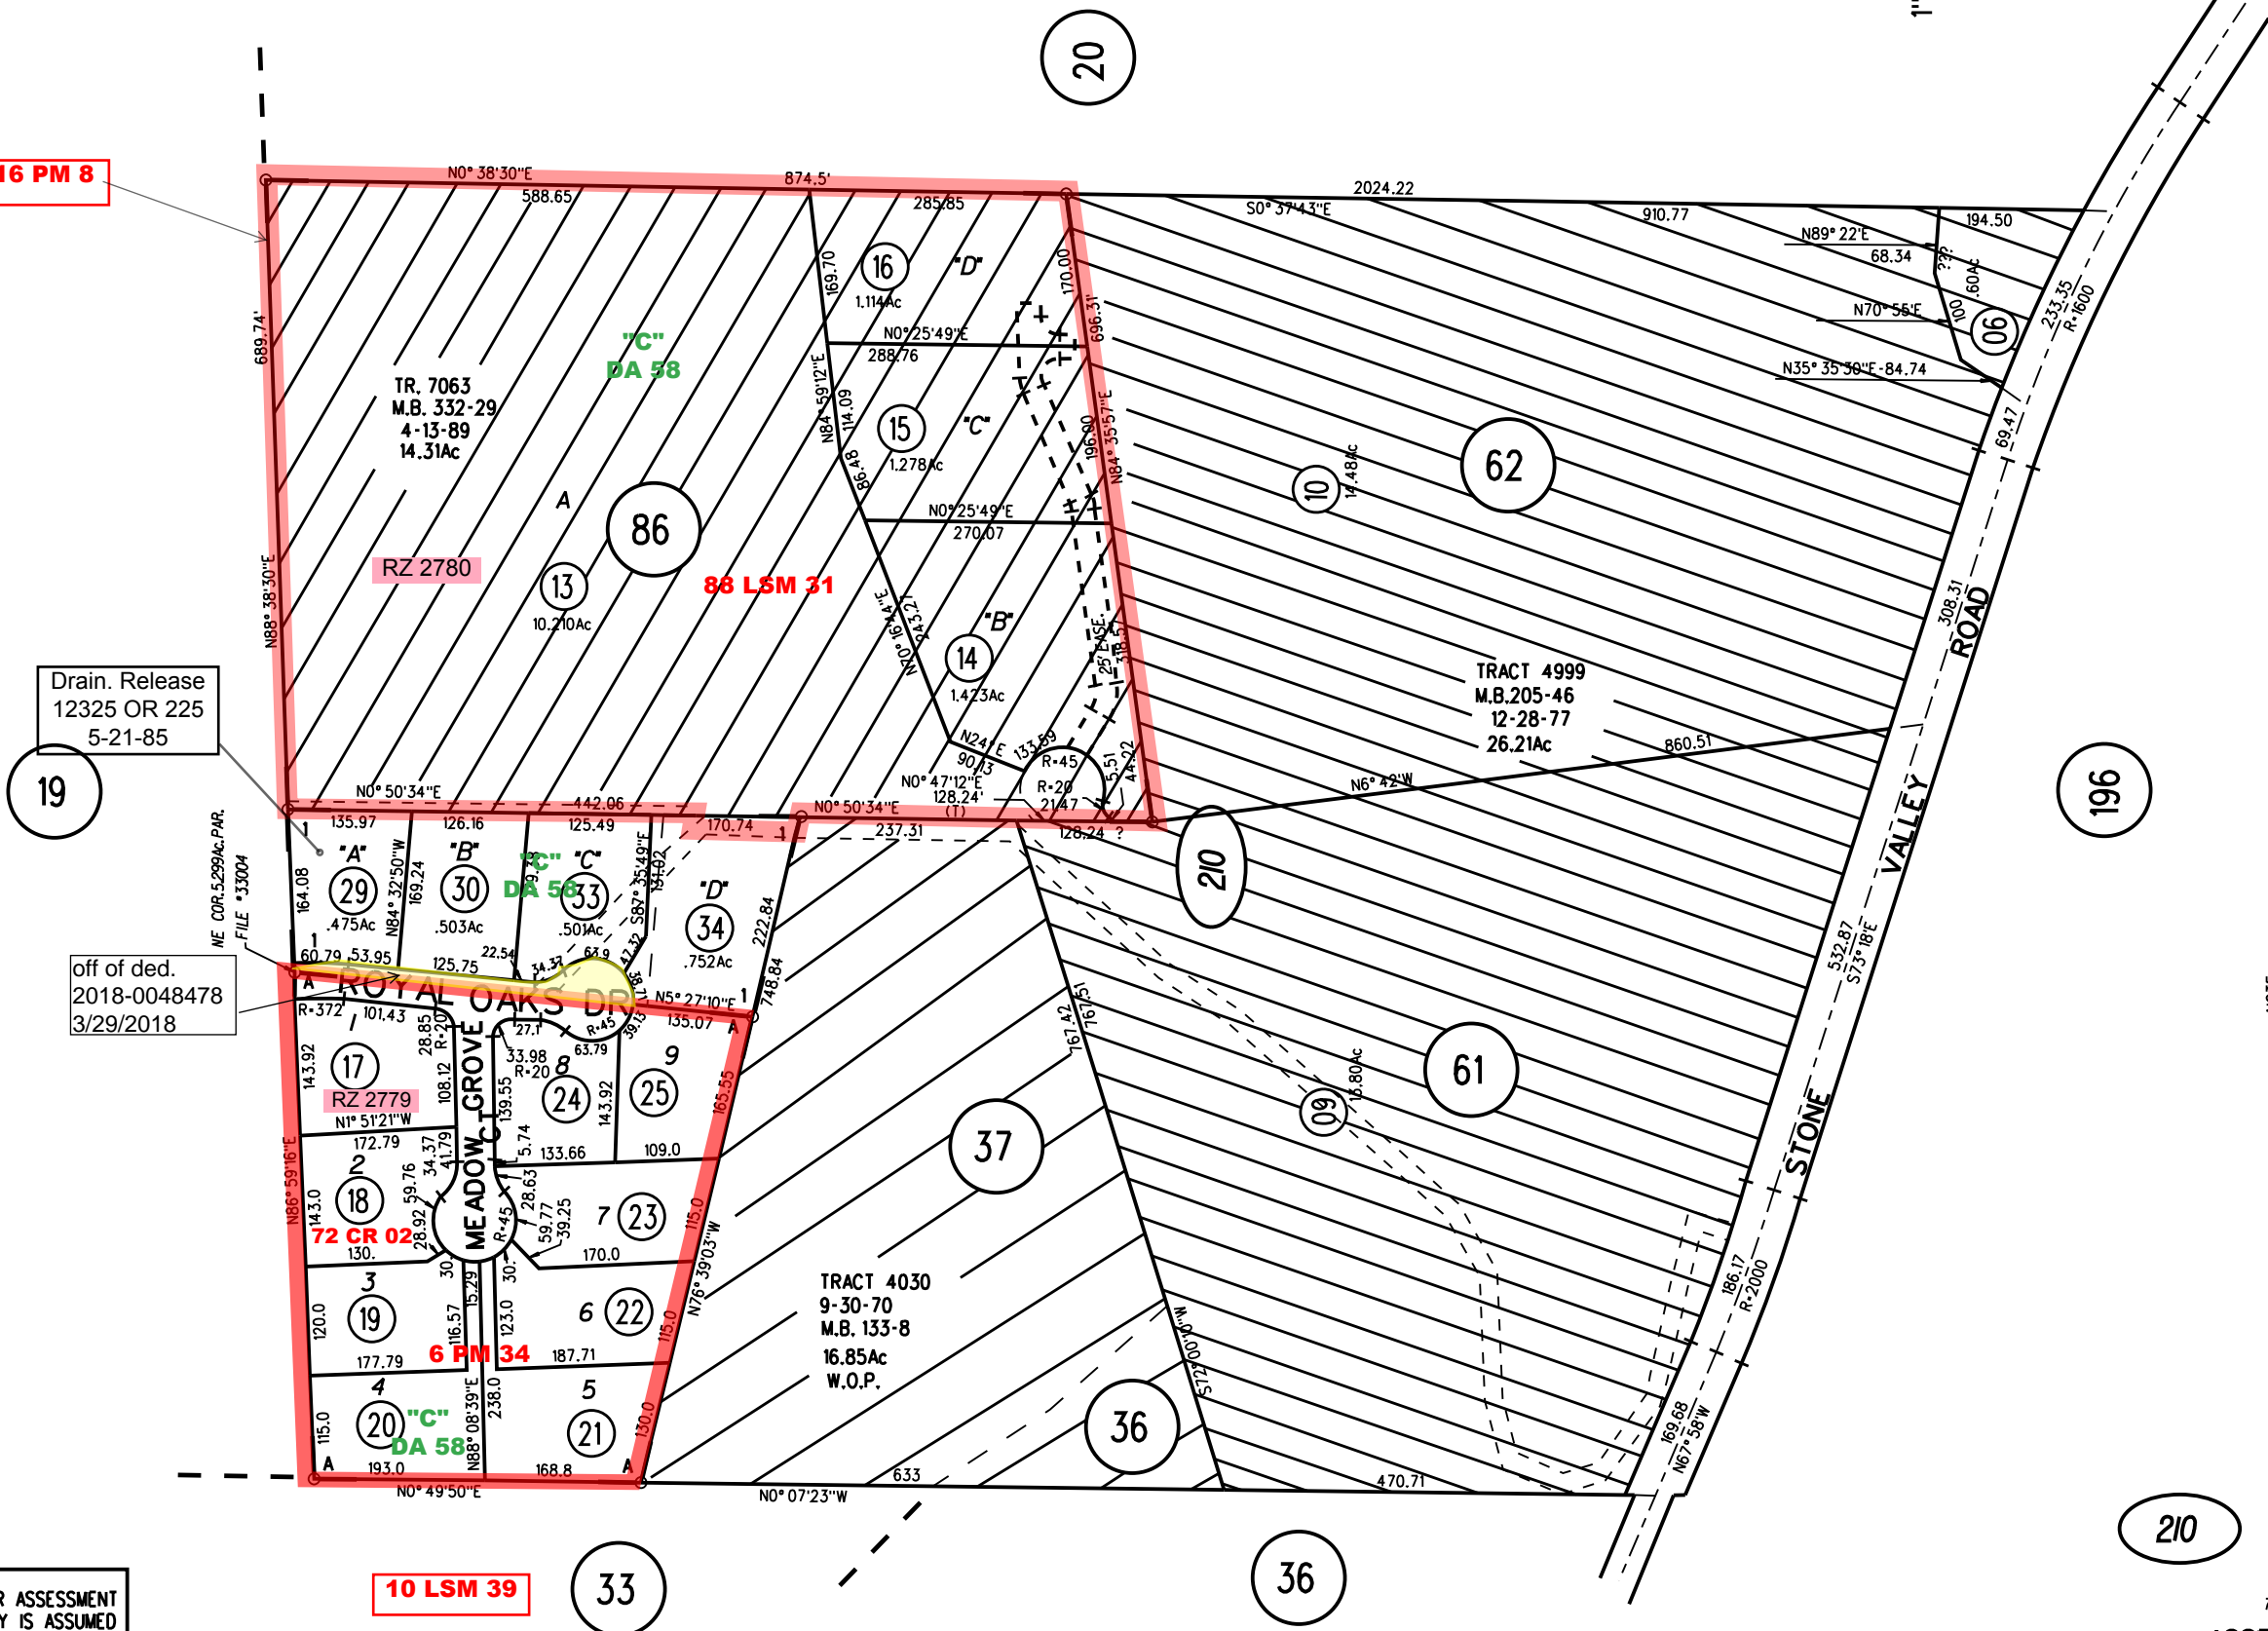

Drain. Release
12325 OR 225
5-21-85

off of ded.
2018-0048478
3/29/2018

ME COR. 5.299AC. PAR.
FILE *33004

NOTE: THIS MAP WAS PREPARED FOR ASSESSMENT PURPOSES ONLY. NO LIABILITY IS ASSUMED FOR THE ACCURACY OF THE INFORMATION DELINEATED HEREON. ASSESSOR'S PARCELS MAY NOT COMPLY WITH LOCAL LOT SPLIT OR BUILDING SITE ORDINANCES.

NOTE:
ACTUAL ROAD WIDTHS UNKNOWN

210 33.34
4/4/19

7-26-89

ASSESSOR'S MAP
BOOK 193 PAGE 21