


Off. of Ded. Drainage
6240 or 498
10-22-70

Offer of Ded
8364 or 250
5-24-77

Abutters Rights
6250 OR 558

Offer of Ded
8364 or 250
5-24-77

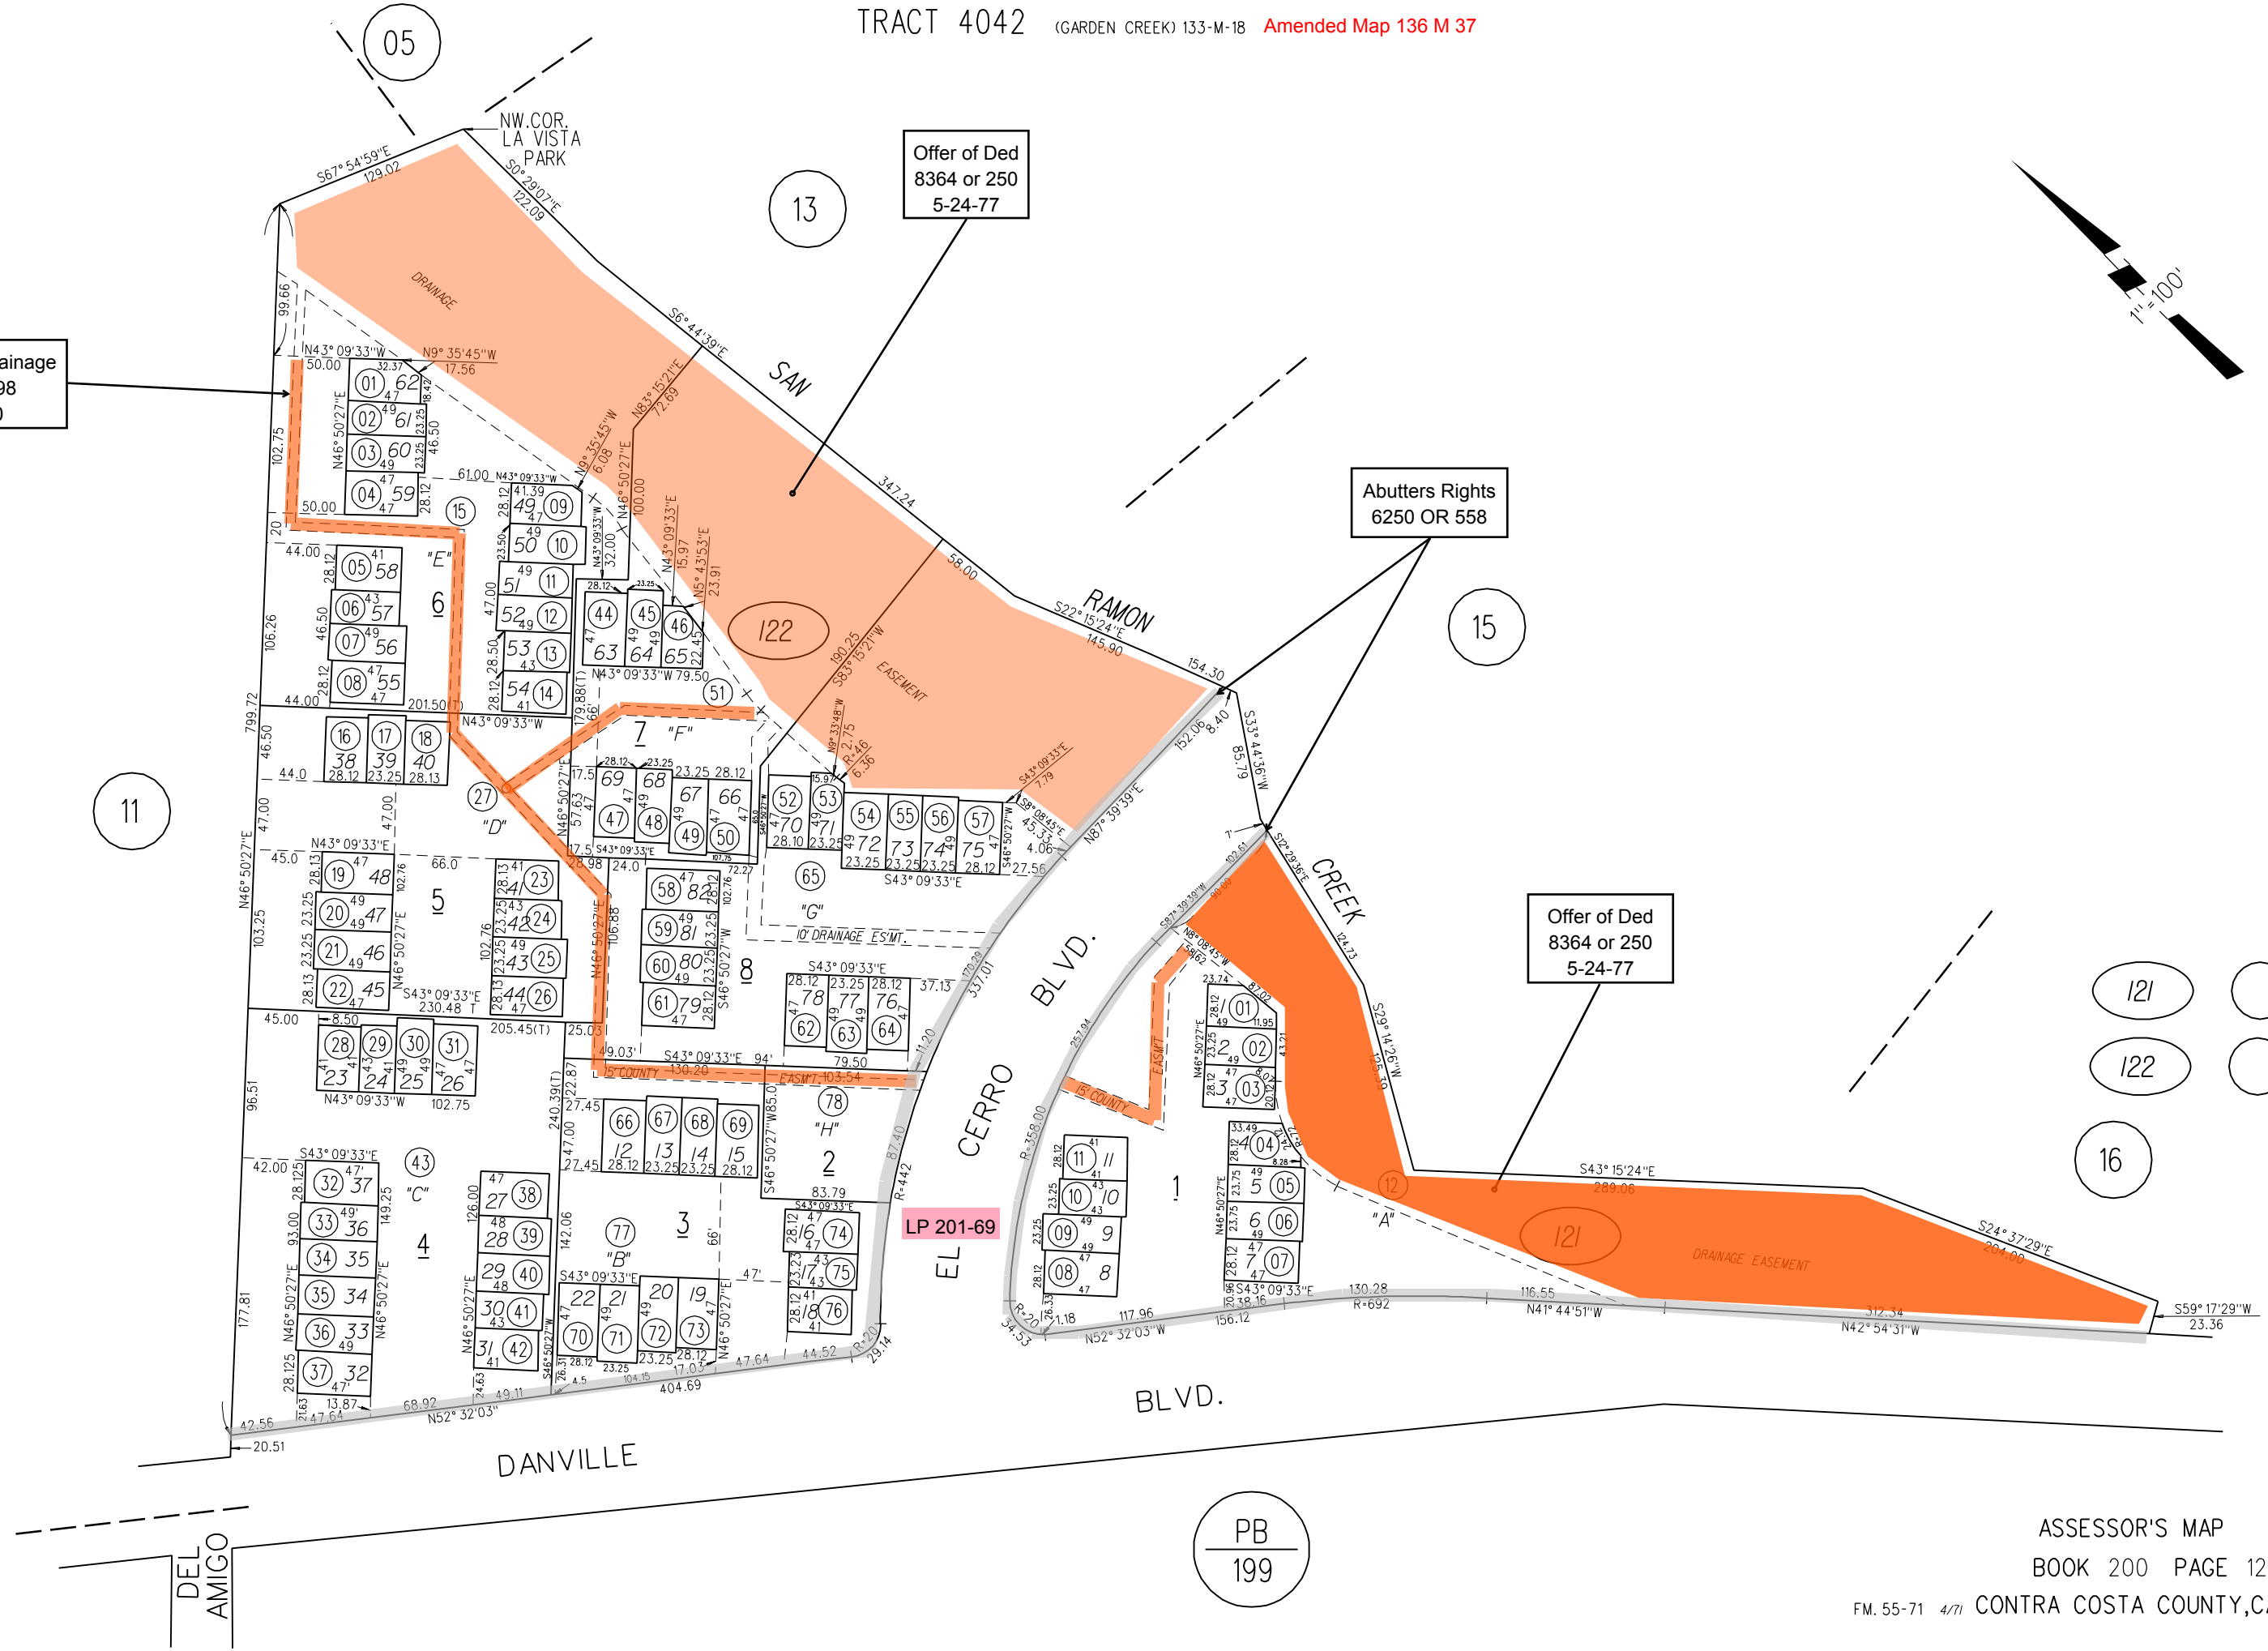

- 121
- 122
- 16

PB
199