


POR SEC 5, T2S R1E MDBM  
POR SEC 31, T1S R1E MDBM

1- 28PM25 6-6-73  
2- 82PM21 11-6-79

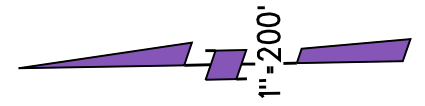

TASSAJARA

CAMINO


P.B.  
203

GD  
6981 OR 892  
06-27-73

CON. TO DED.  
6981 OR 893  
06-27-73

OFF. DED.  
6981 OR 896  
06-27-73

NOTE: THIS MAP WAS PREPARED FOR ASSESSMENT PURPOSES ONLY. NO LIABILITY IS ASSUMED FOR THE ACCURACY OF THE INFORMATION DELINEATED HEREON. ASSESSOR'S PARCELS MAY NOT COMPLY WITH LOCAL LOT SPLIT OR BUILDING SITE ORDINANCES.

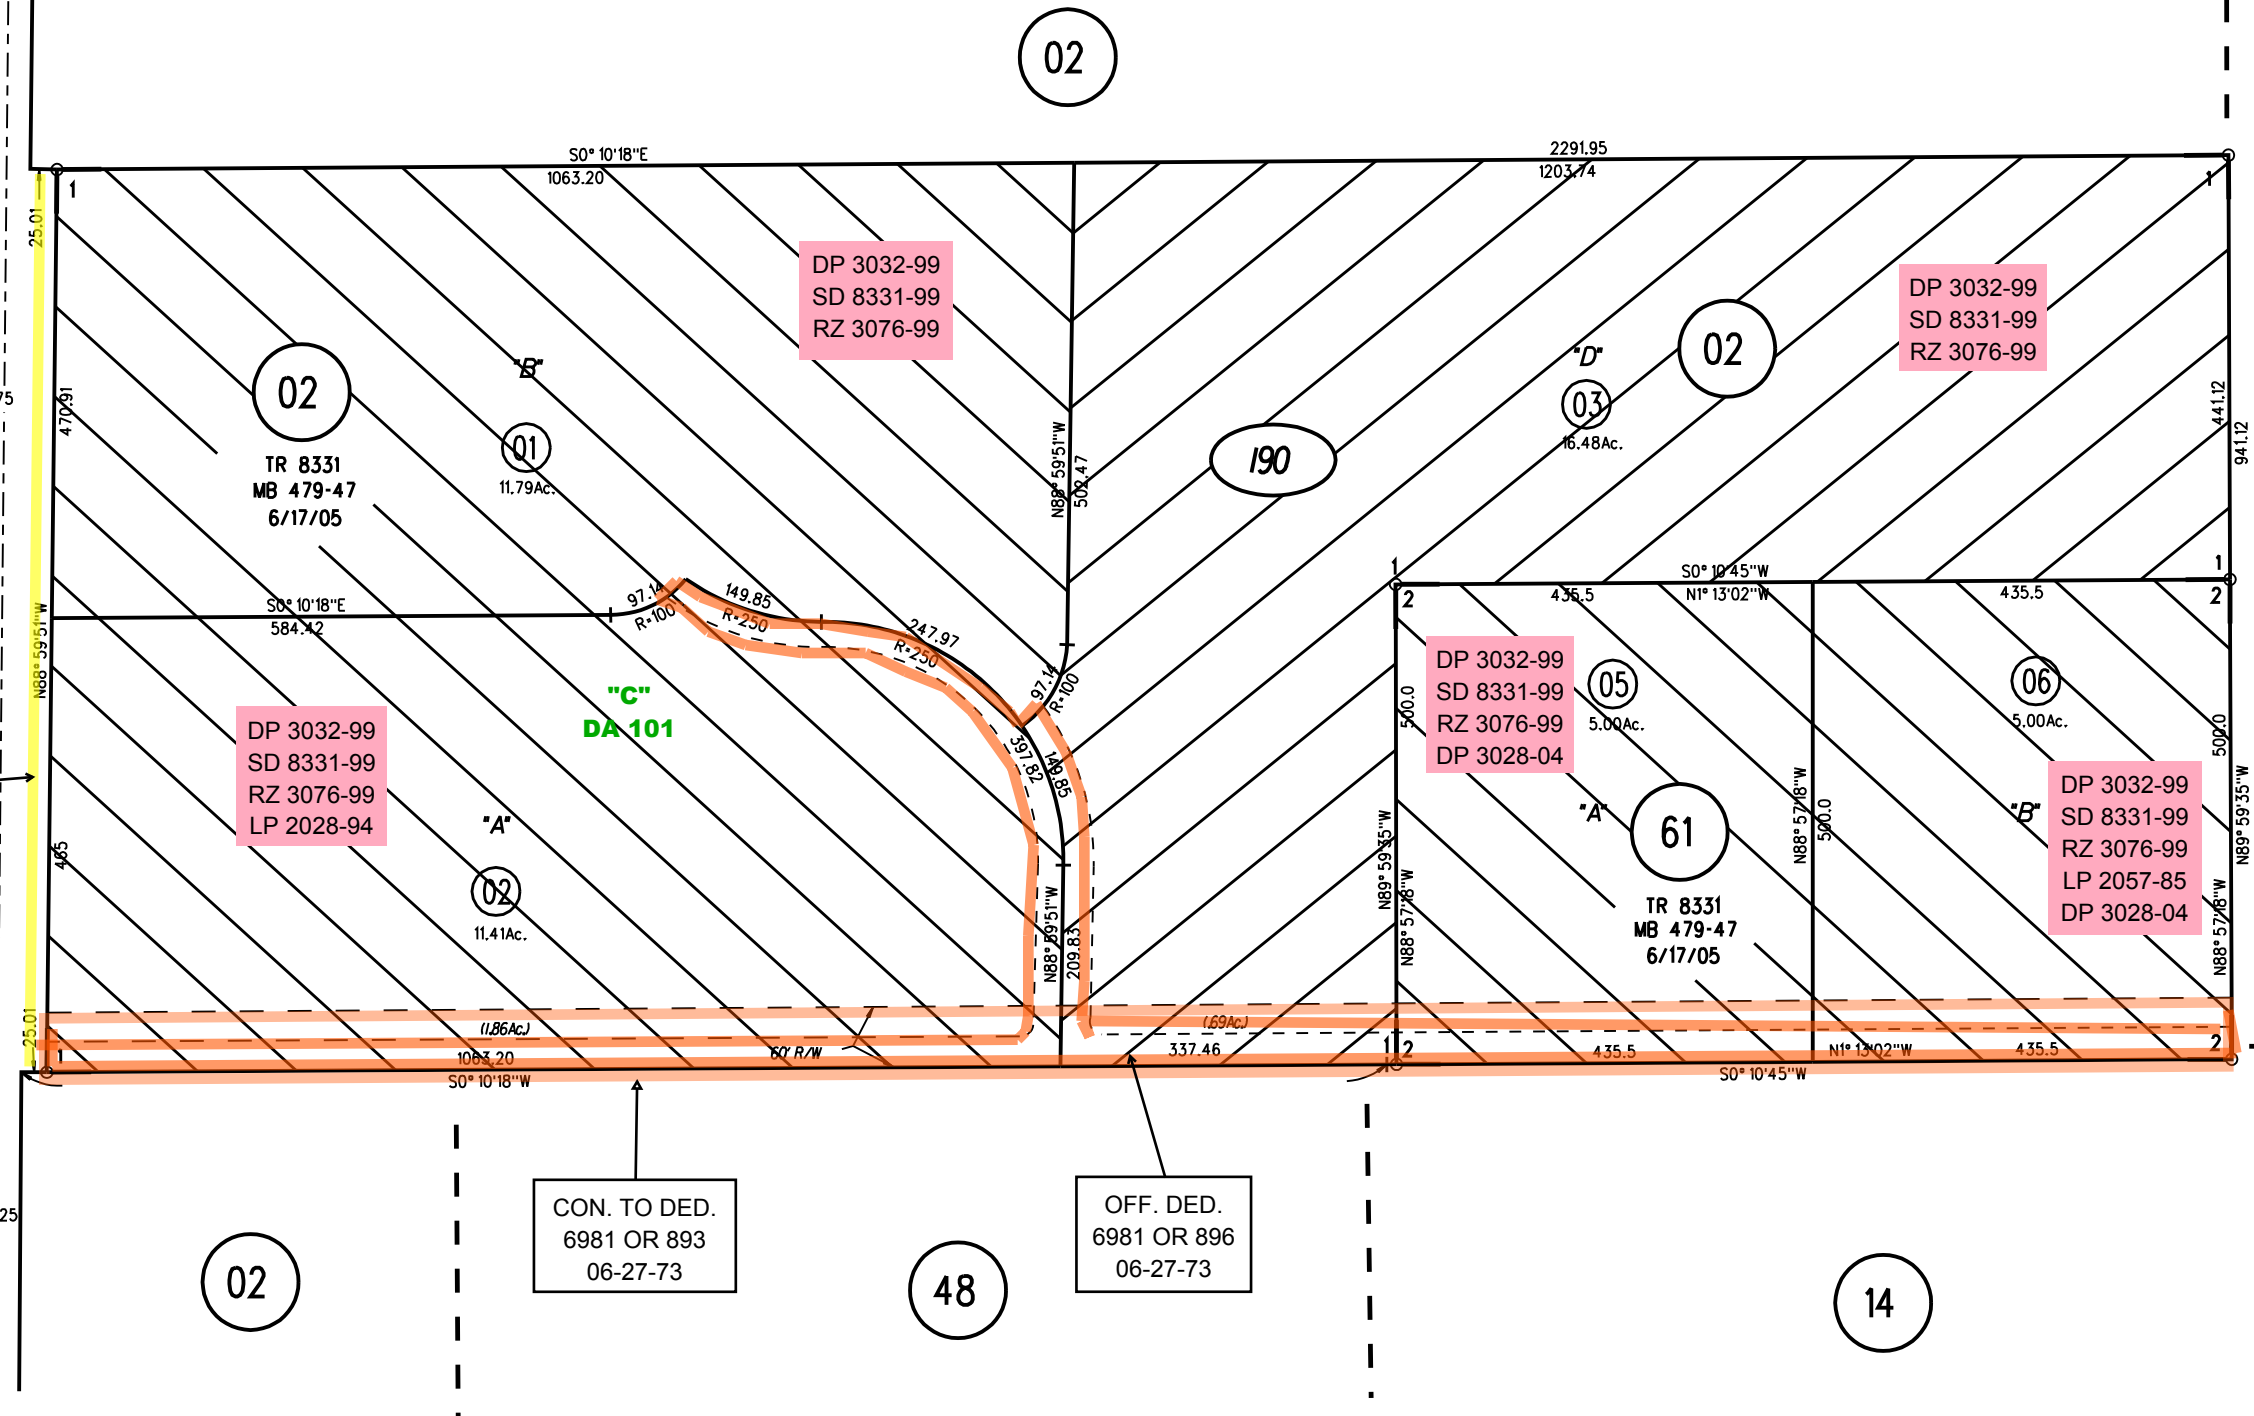

02

02

01

190

03

02

22

05

06

61

02

48

14

190

TR  
8331  
2/14/06