

A- TRACT 3118 M.B. 92-40



B- TRACT 3287 M.B. 100-9

23

RAILROAD GRANT  
6946 OR 463  
05-16-73

EASE.  
6907 OR 142  
04-05-73  
TEMP. EASE.  
4323 OR 823  
3-15-63

RxR GRANT ADD. 5'  
7148 OR 557  
02-04-74

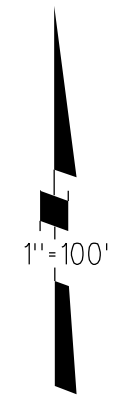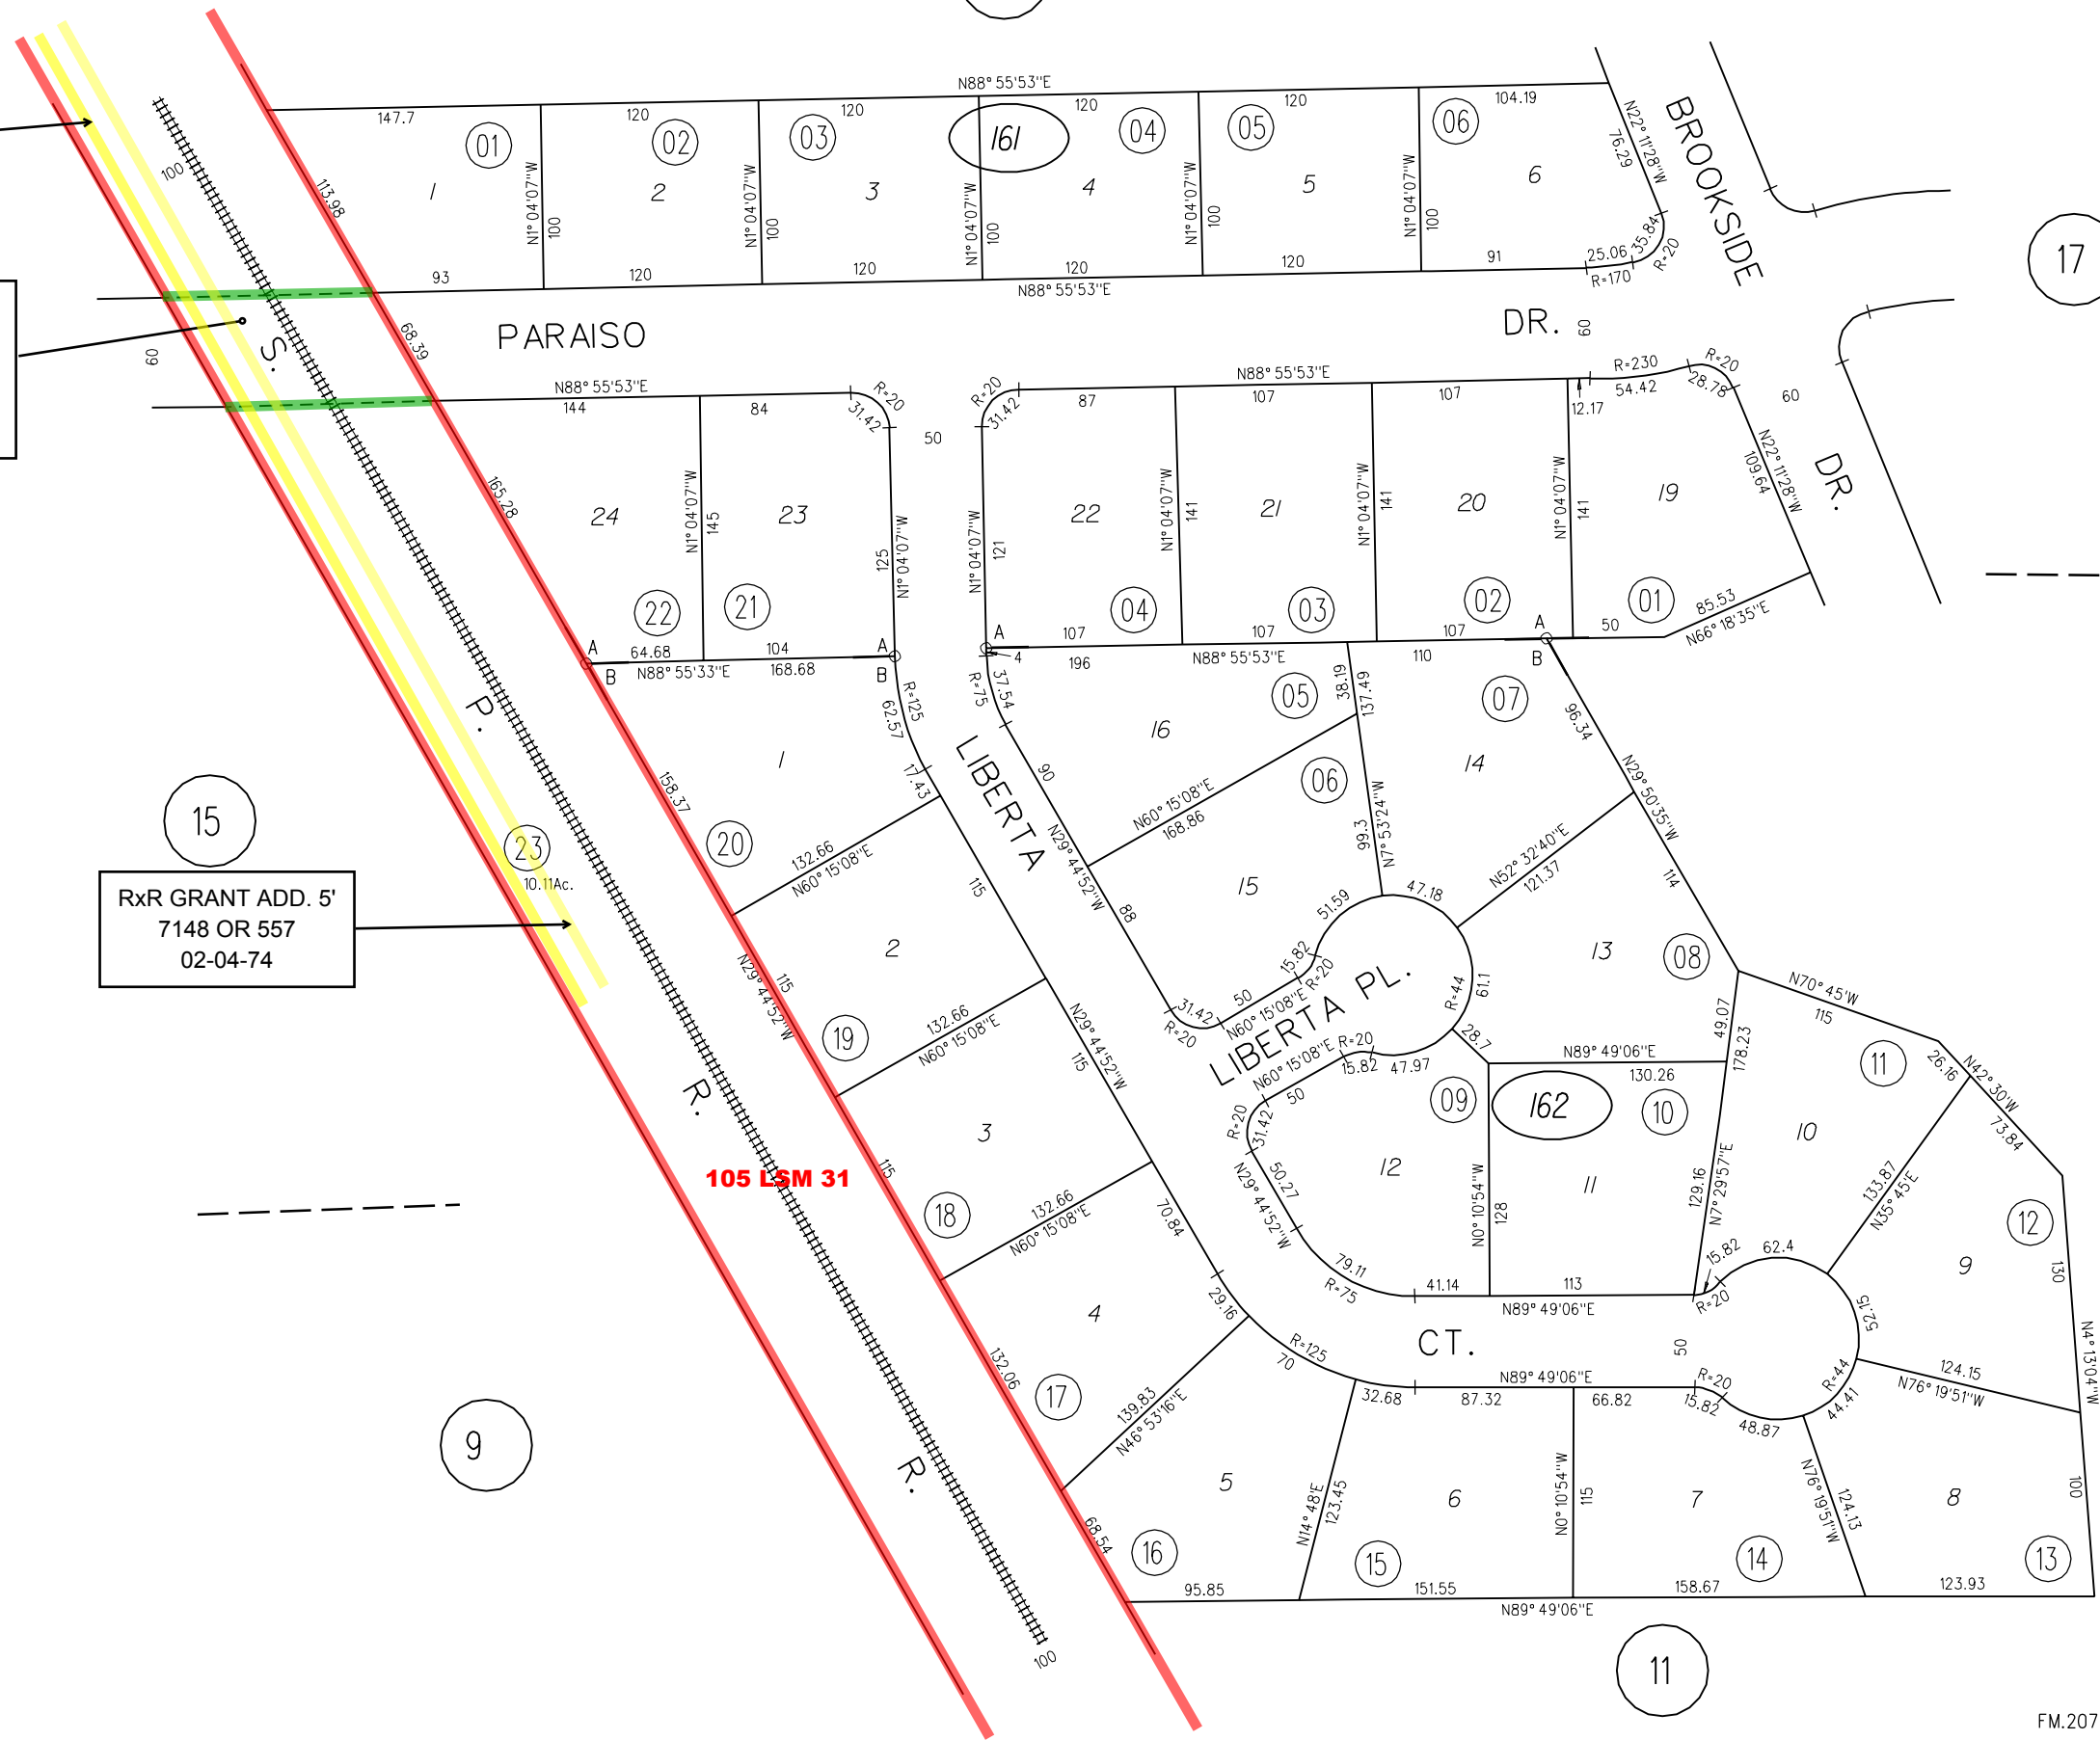

161

162