


POR. SECS. 31 & 32 T.1S. R.1E. M.D.B. & M.

1989-A

10-03-88

B-1990 ROLL- PCLS. A,J & POR. PCL.C. TRACT 7041 (SHADOW CREEK II)  
M.B. 333-19

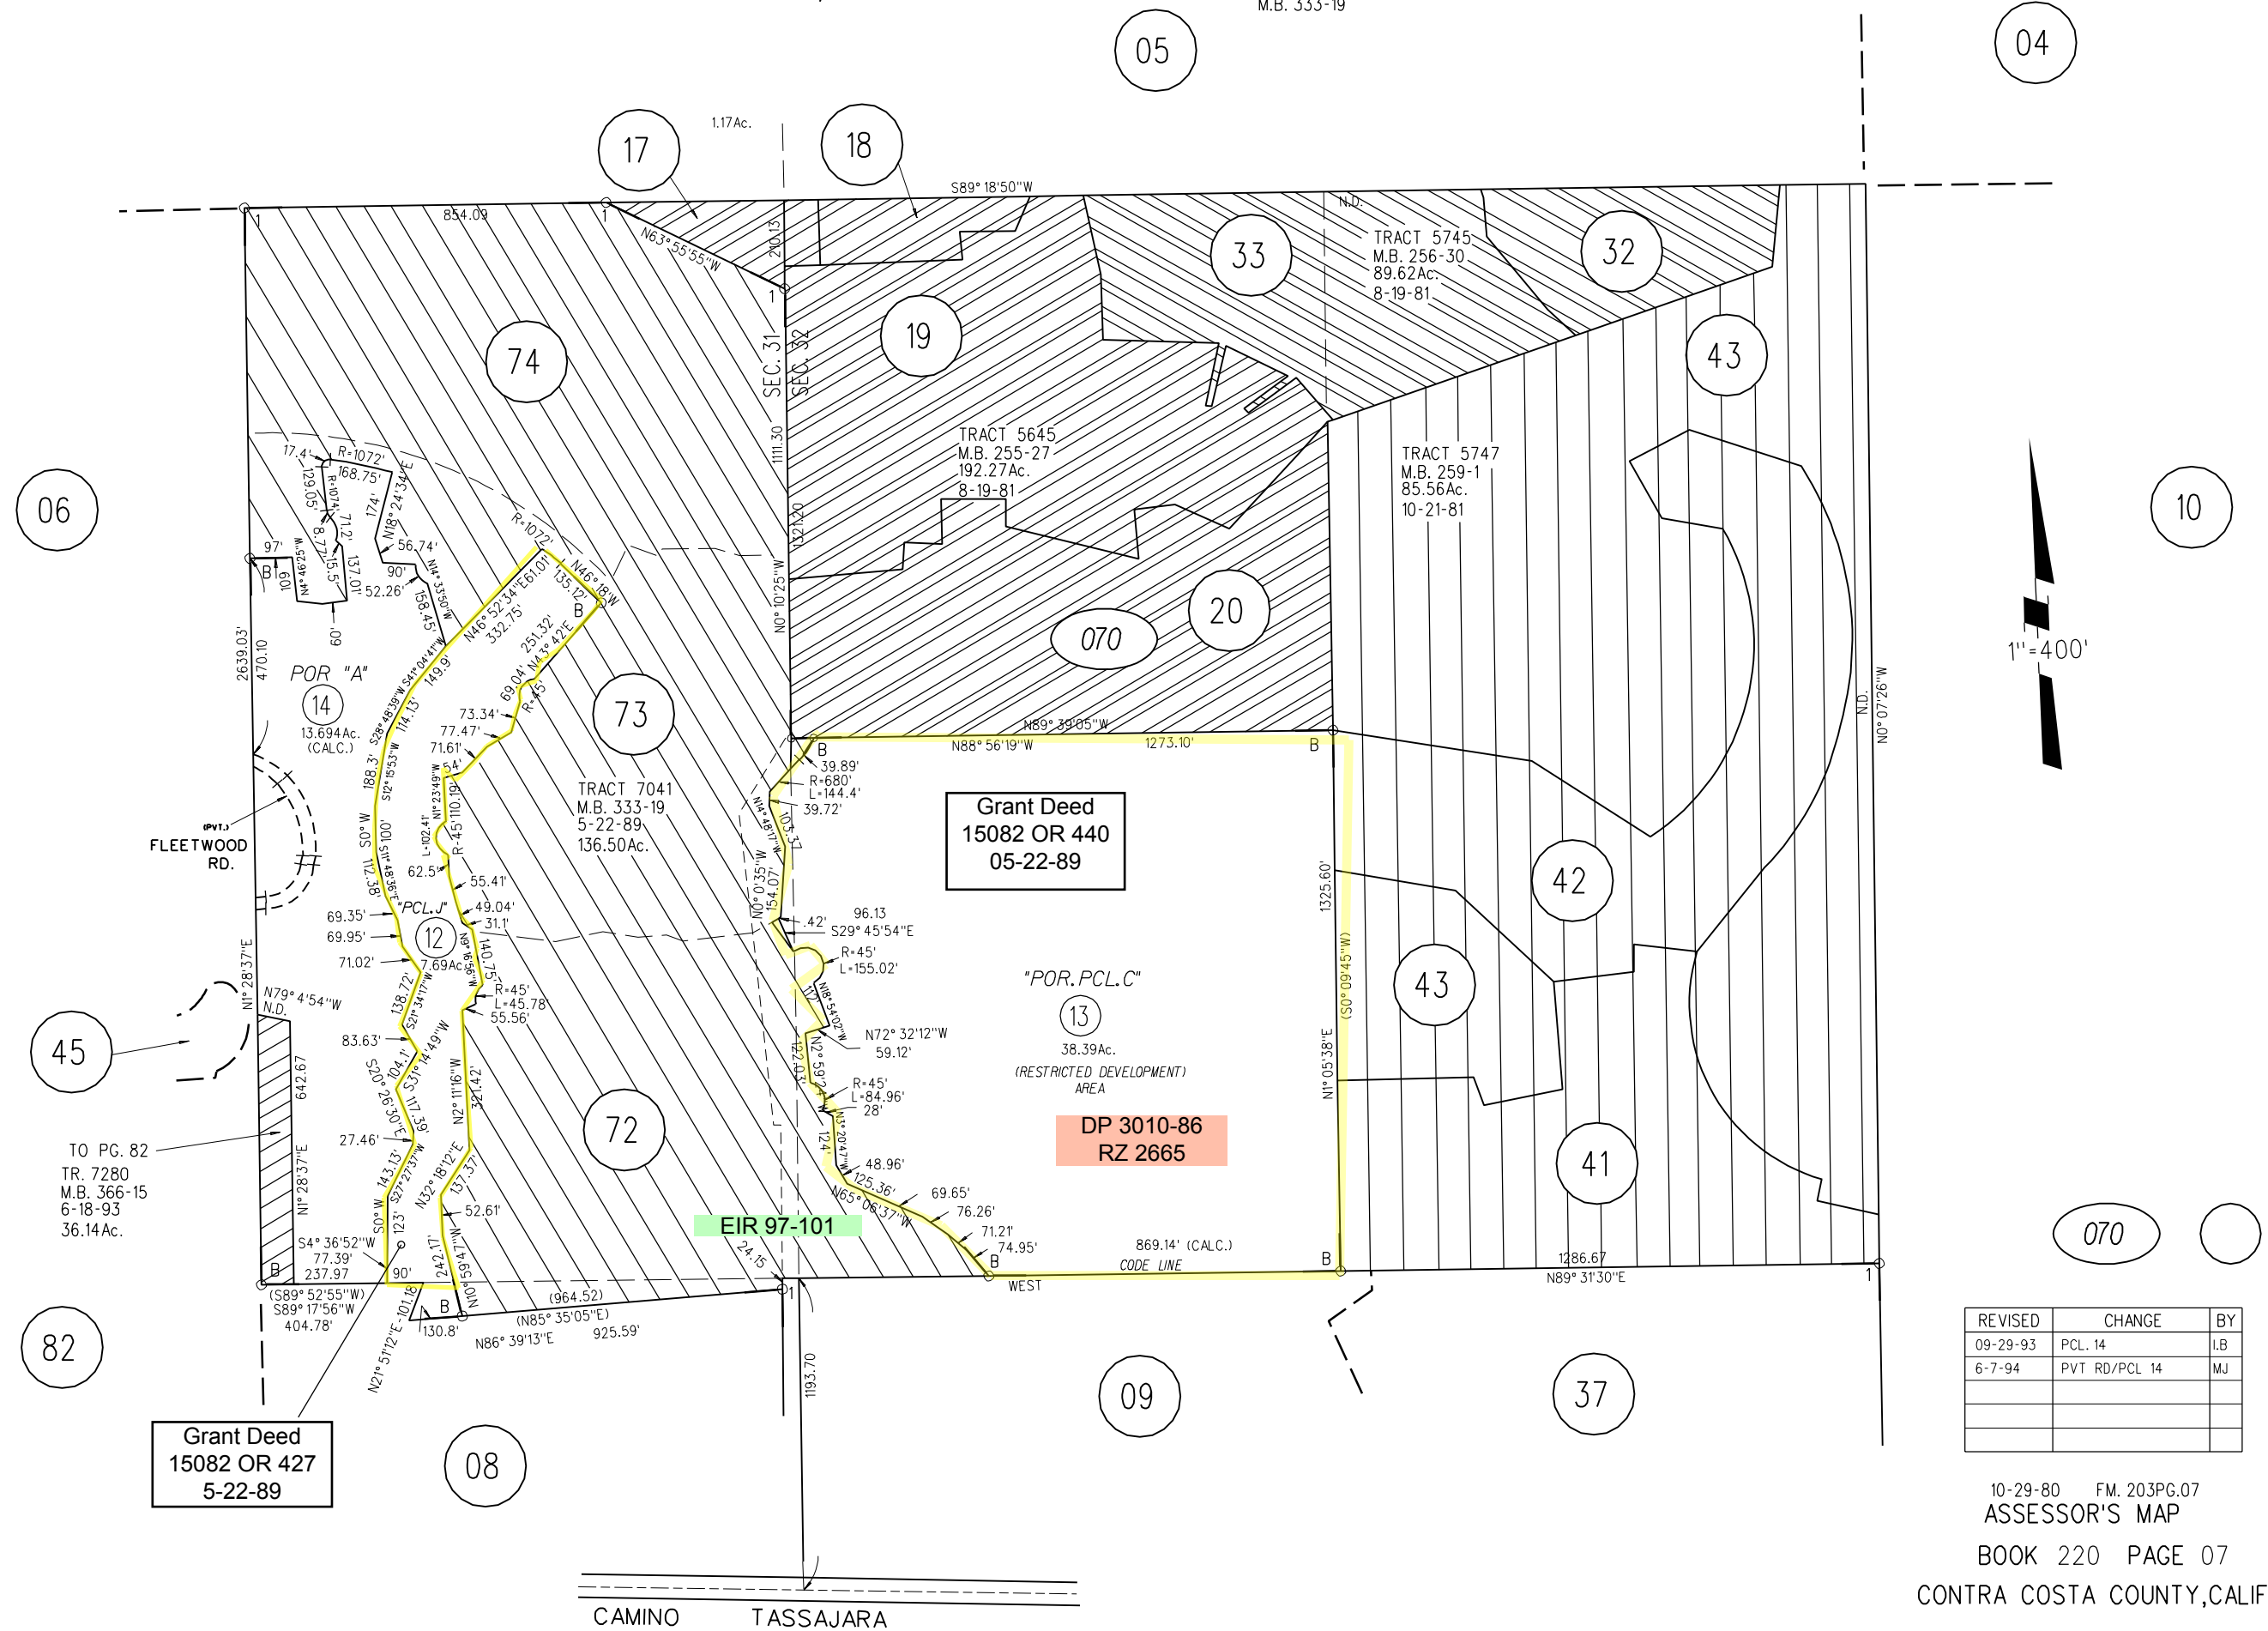

REVISED	CHANGE	BY
09-29-93	PCL. 14	LB
6-7-94	PVT RD/PCL 14	MJ