


SEC. 9 T.1 S., R.2 W., M.D.B.&M.

POR. 1- 67L.S.M.39 10-20-80

2- 155PM38 11-20-91

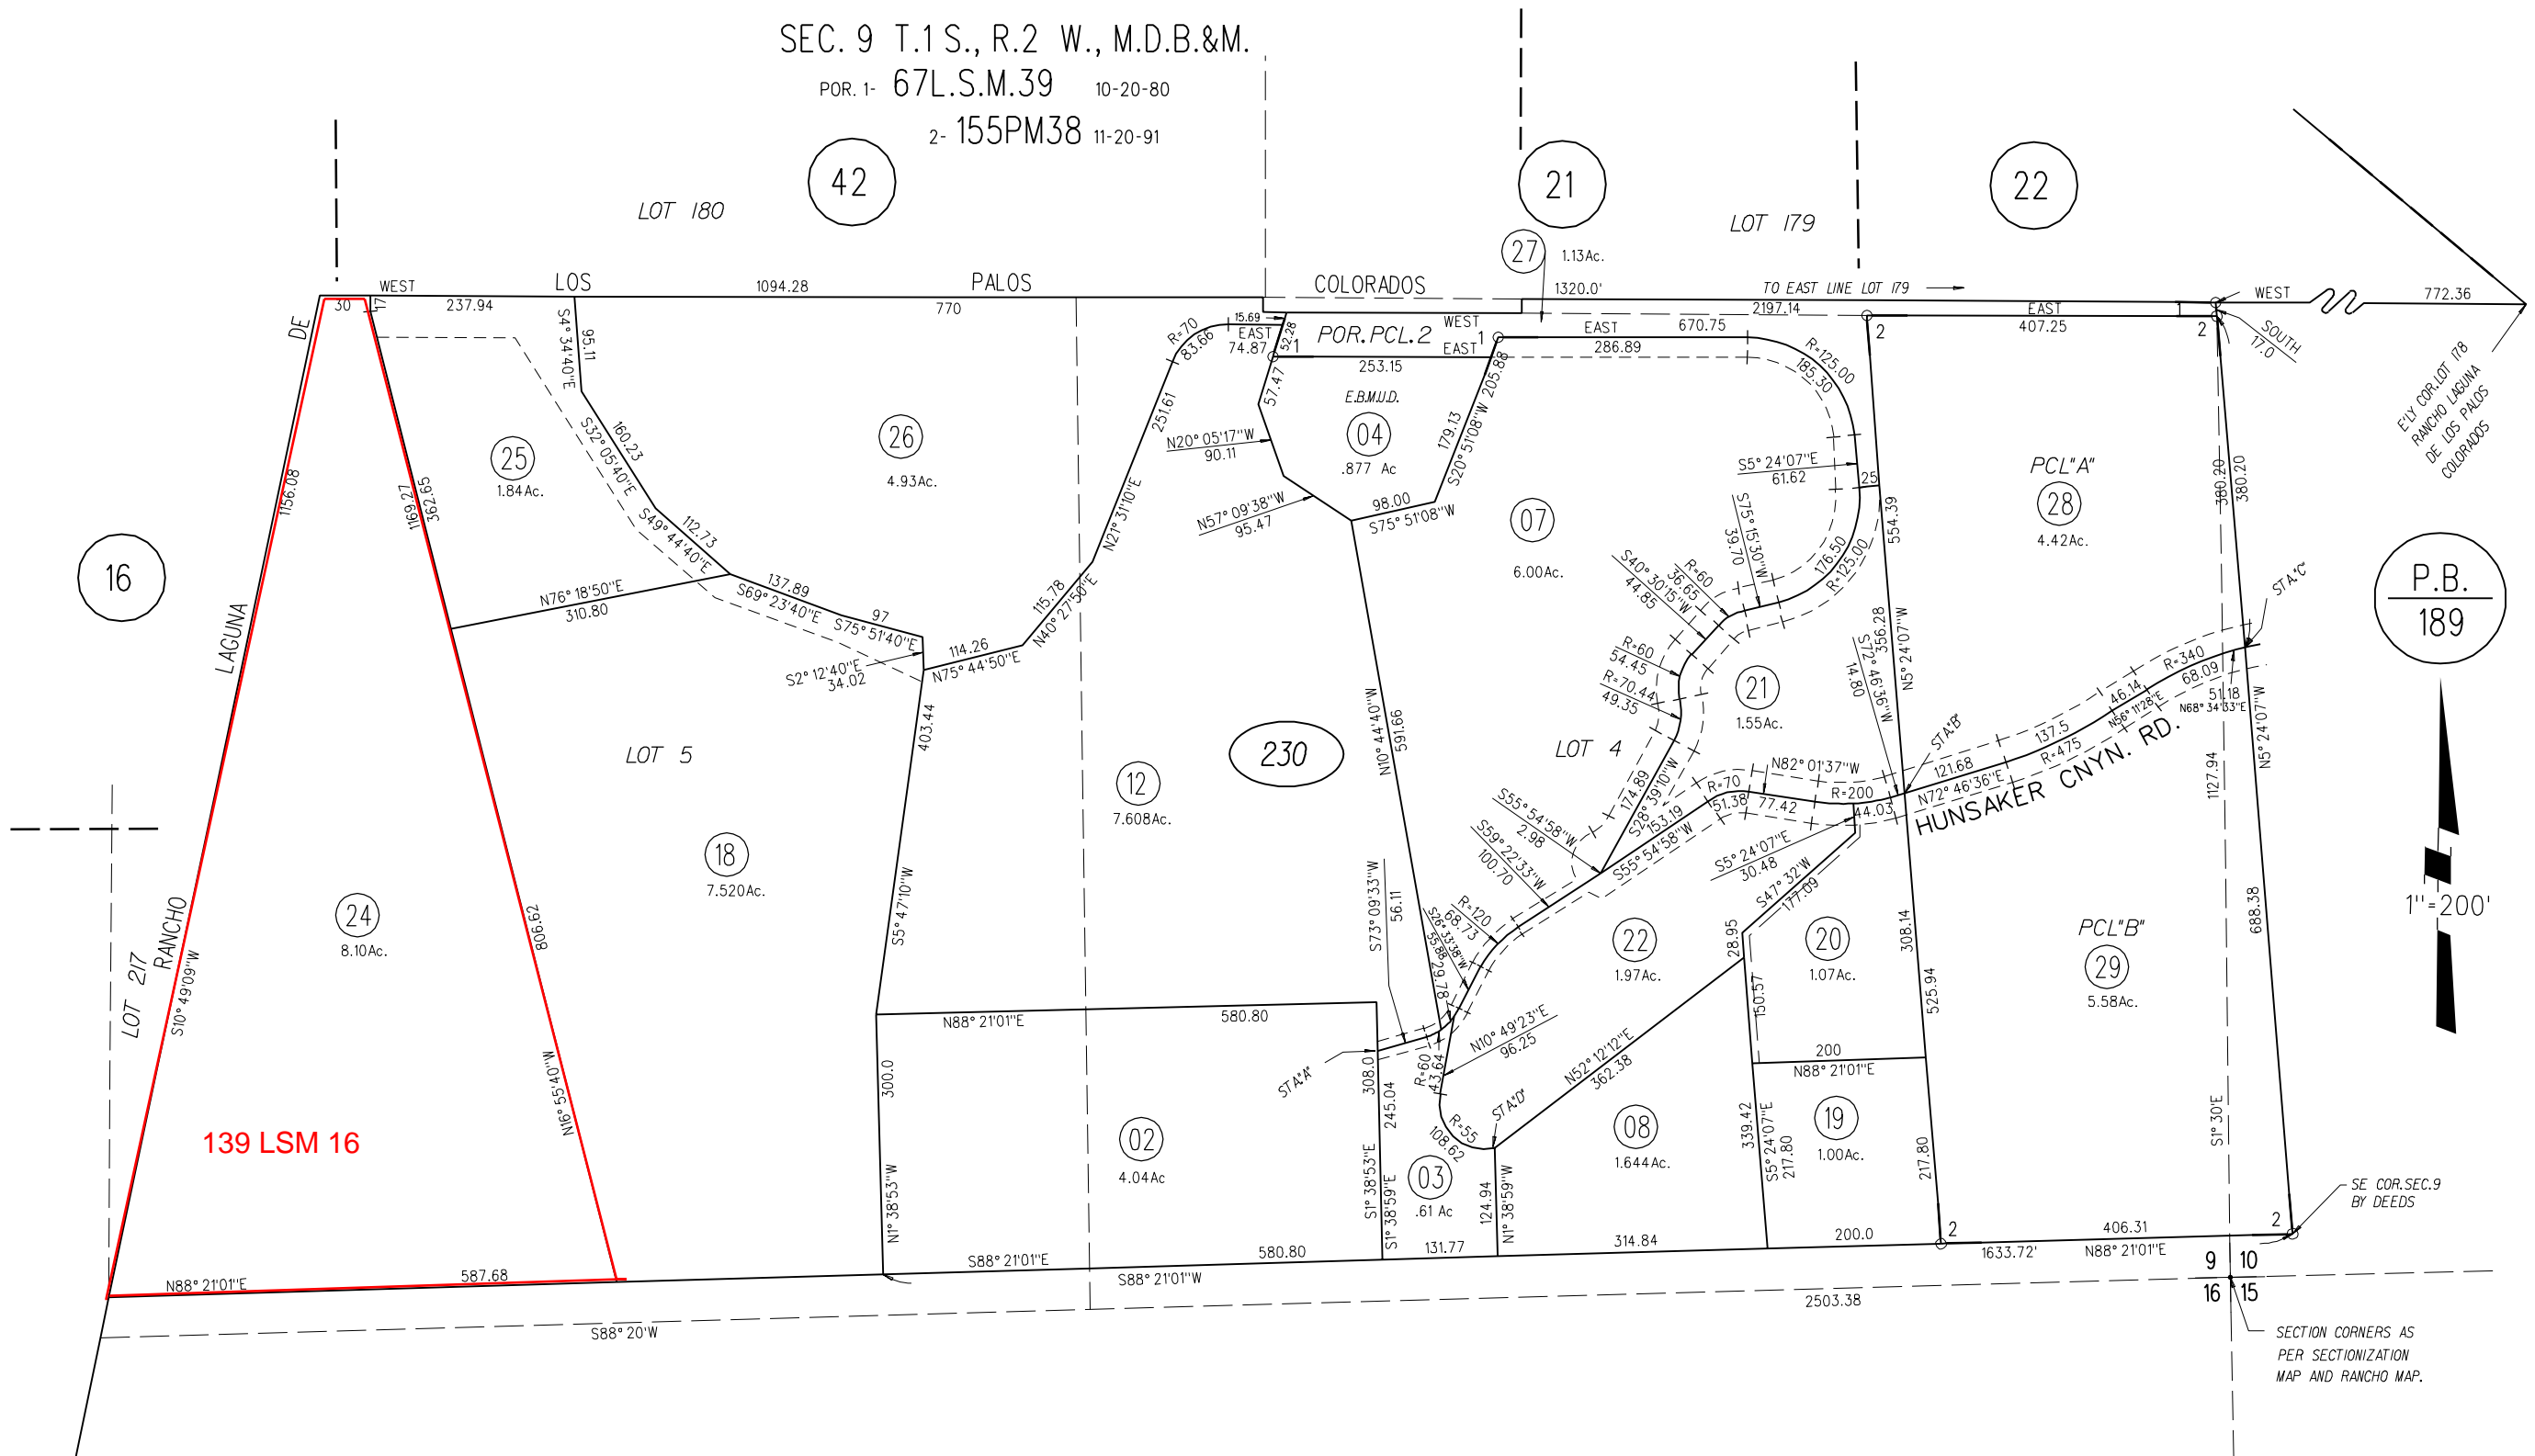

139 LSM 16

P.B. 189

1" = 200'

P.B. 258

REVISED	CHANGE	BY
1-7-91	155PM38	MJ

230