


POR. SEC. 8 T1S R3W M. D. B. & M.

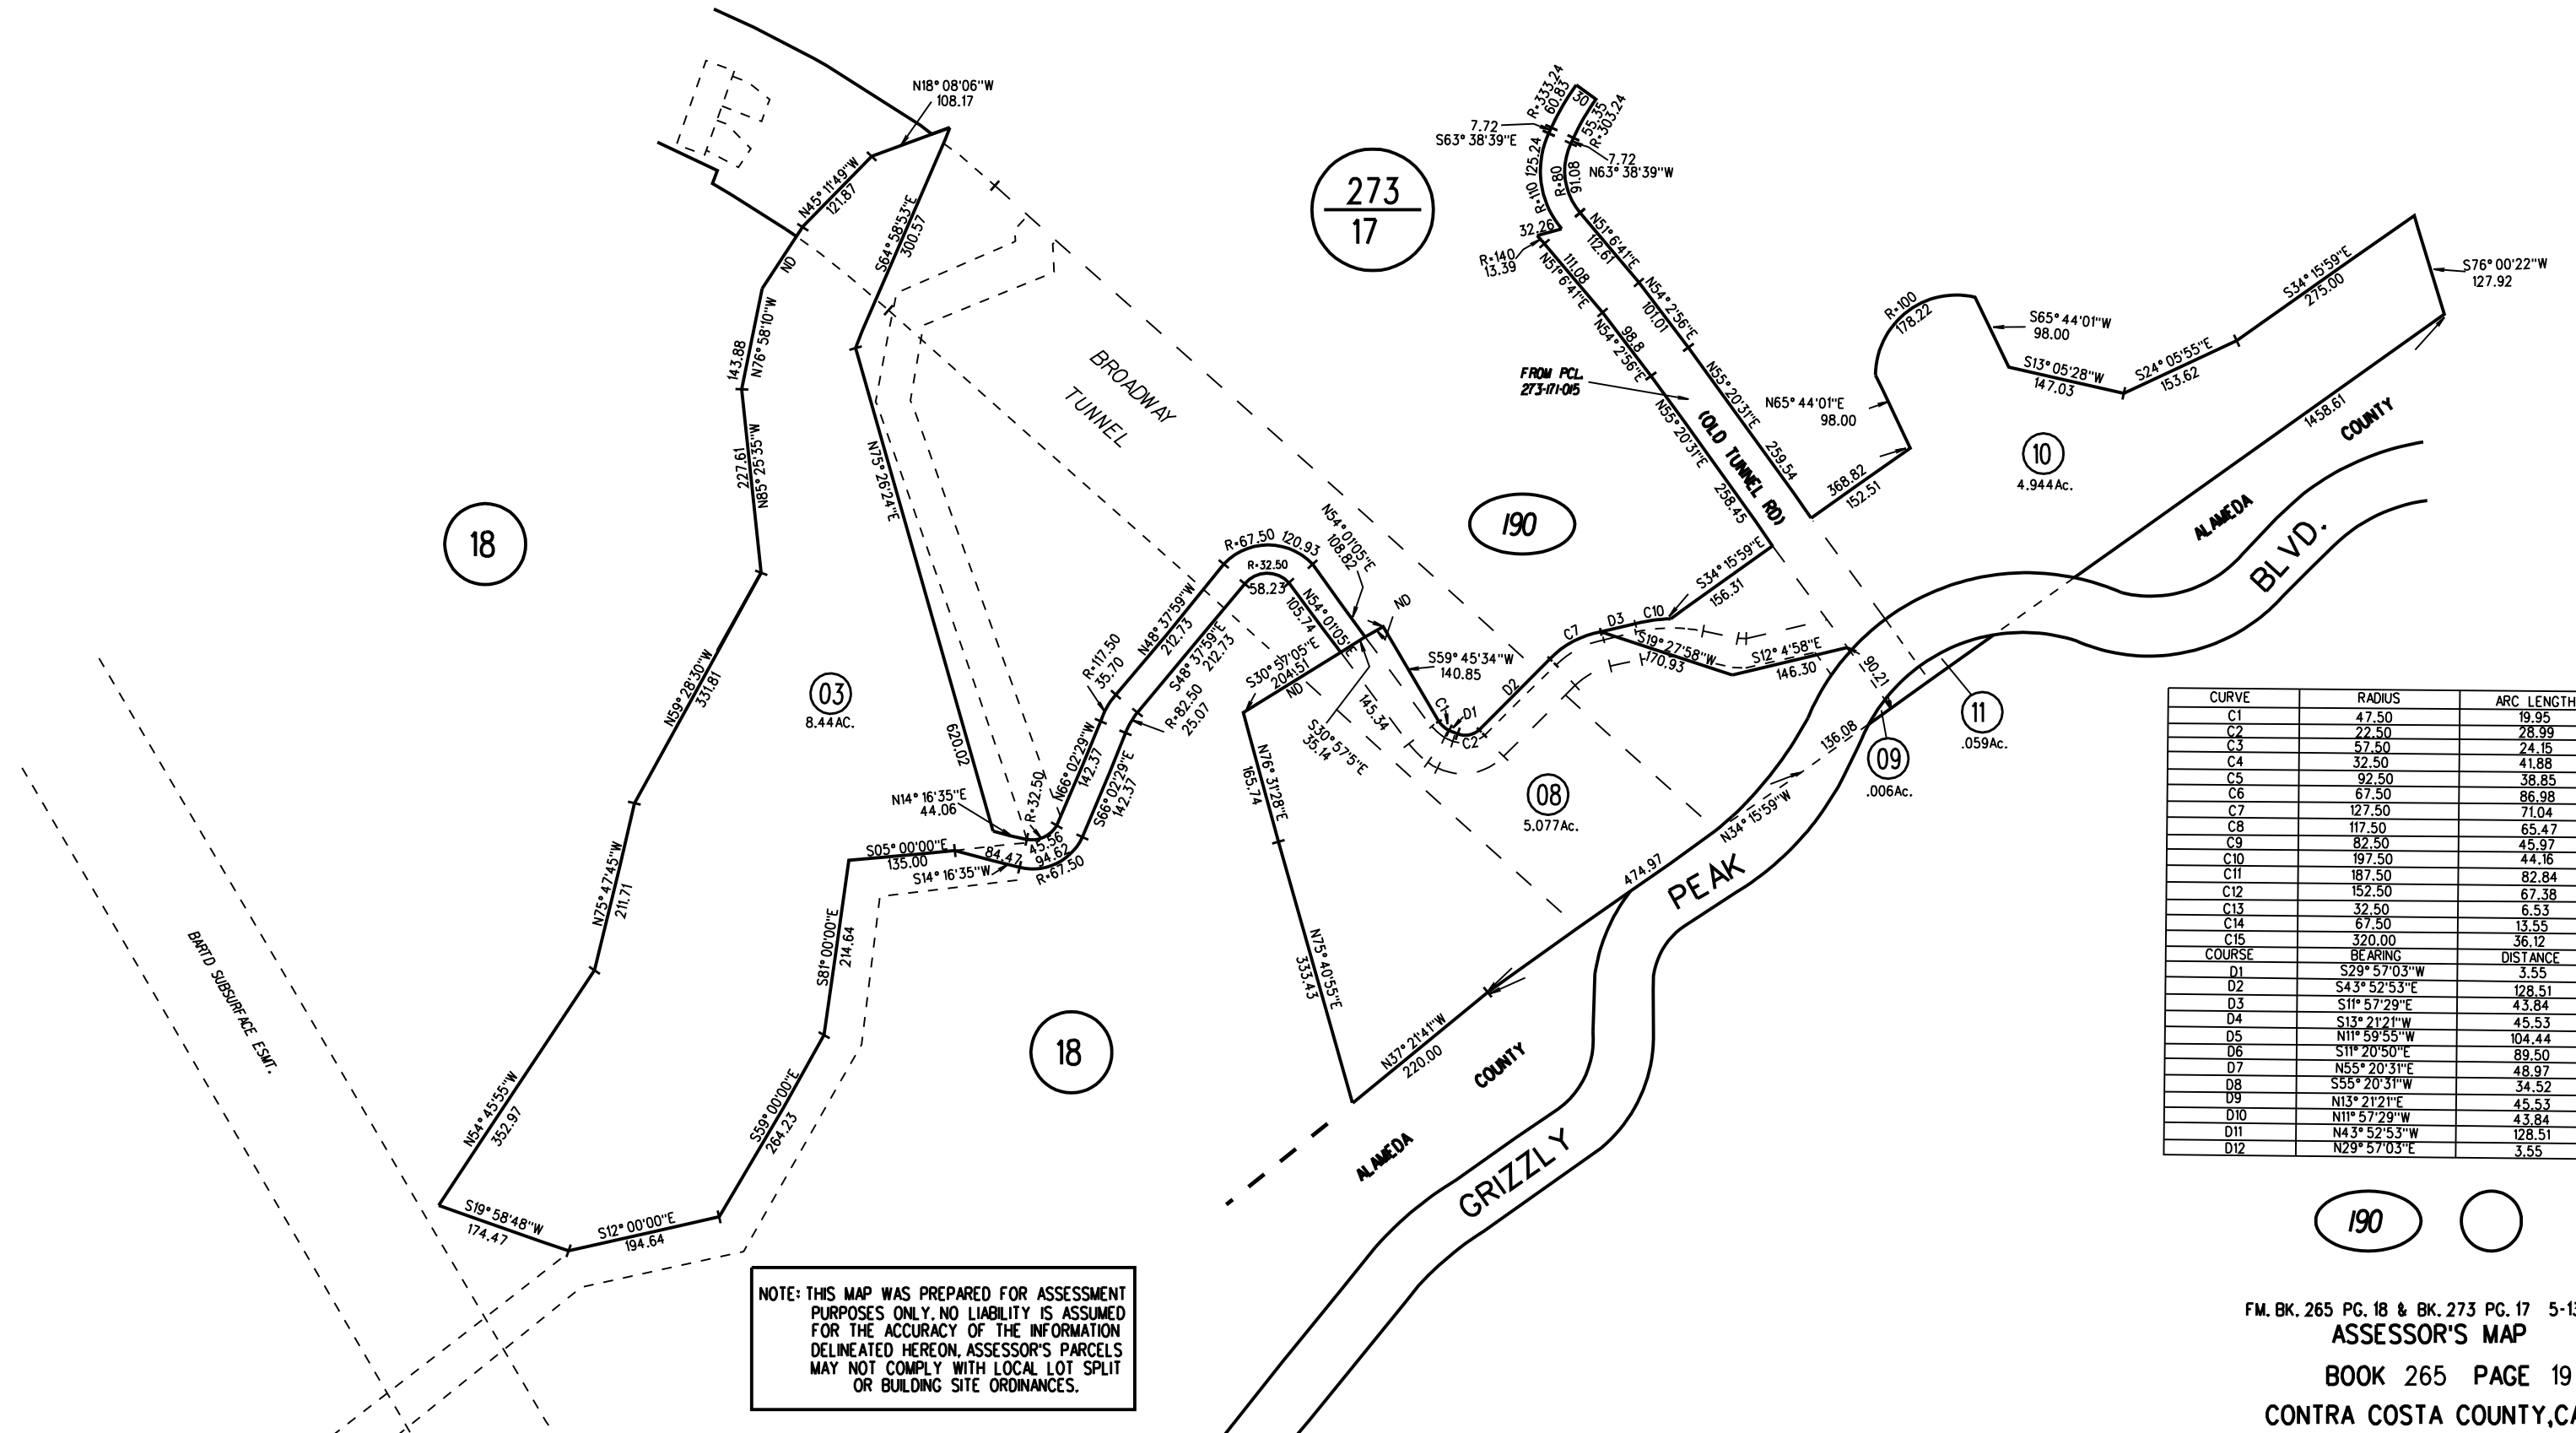

CURVE	RADIUS	ARC LENGTH
C1	47.50	19.95
C2	22.50	28.99
C3	57.50	24.15
C4	32.50	41.88
C5	92.50	38.85
C6	67.50	86.98
C7	127.50	71.04
C8	117.50	65.47
C9	82.50	45.97
C10	197.50	44.16
C11	187.50	82.84
C12	152.50	67.38
C13	32.50	6.53
C14	67.50	13.55
C15	320.00	36.12
COURSE	BEARING	DISTANCE
D1	S29° 57' 03" W	3.55
D2	S43° 52' 53" E	128.51
D3	S11° 57' 29" E	43.84
D4	S13° 21' 21" W	45.53
D5	N11° 59' 55" W	104.44
D6	S11° 20' 50" E	89.50
D7	N55° 20' 31" E	48.97
D8	S55° 20' 31" W	34.52
D9	N13° 21' 21" E	45.53
D10	N11° 57' 29" W	43.84
D11	N43° 52' 53" W	128.51
D12	N29° 57' 03" E	3.55

NOTE: THIS MAP WAS PREPARED FOR ASSESSMENT PURPOSES ONLY. NO LIABILITY IS ASSUMED FOR THE ACCURACY OF THE INFORMATION DELINEATED HEREON. ASSESSOR'S PARCELS MAY NOT COMPLY WITH LOCAL LOT SPLIT OR BUILDING SITE ORDINANCES.