


POR. RO. BOCA DE LA CANADA DEL PINOLE

1-1974 29P.M.49 9-7-73
2- 72P.M.31&32 12-1-78
1981-A- TRACT 5042 M.B.249-24

P B
267

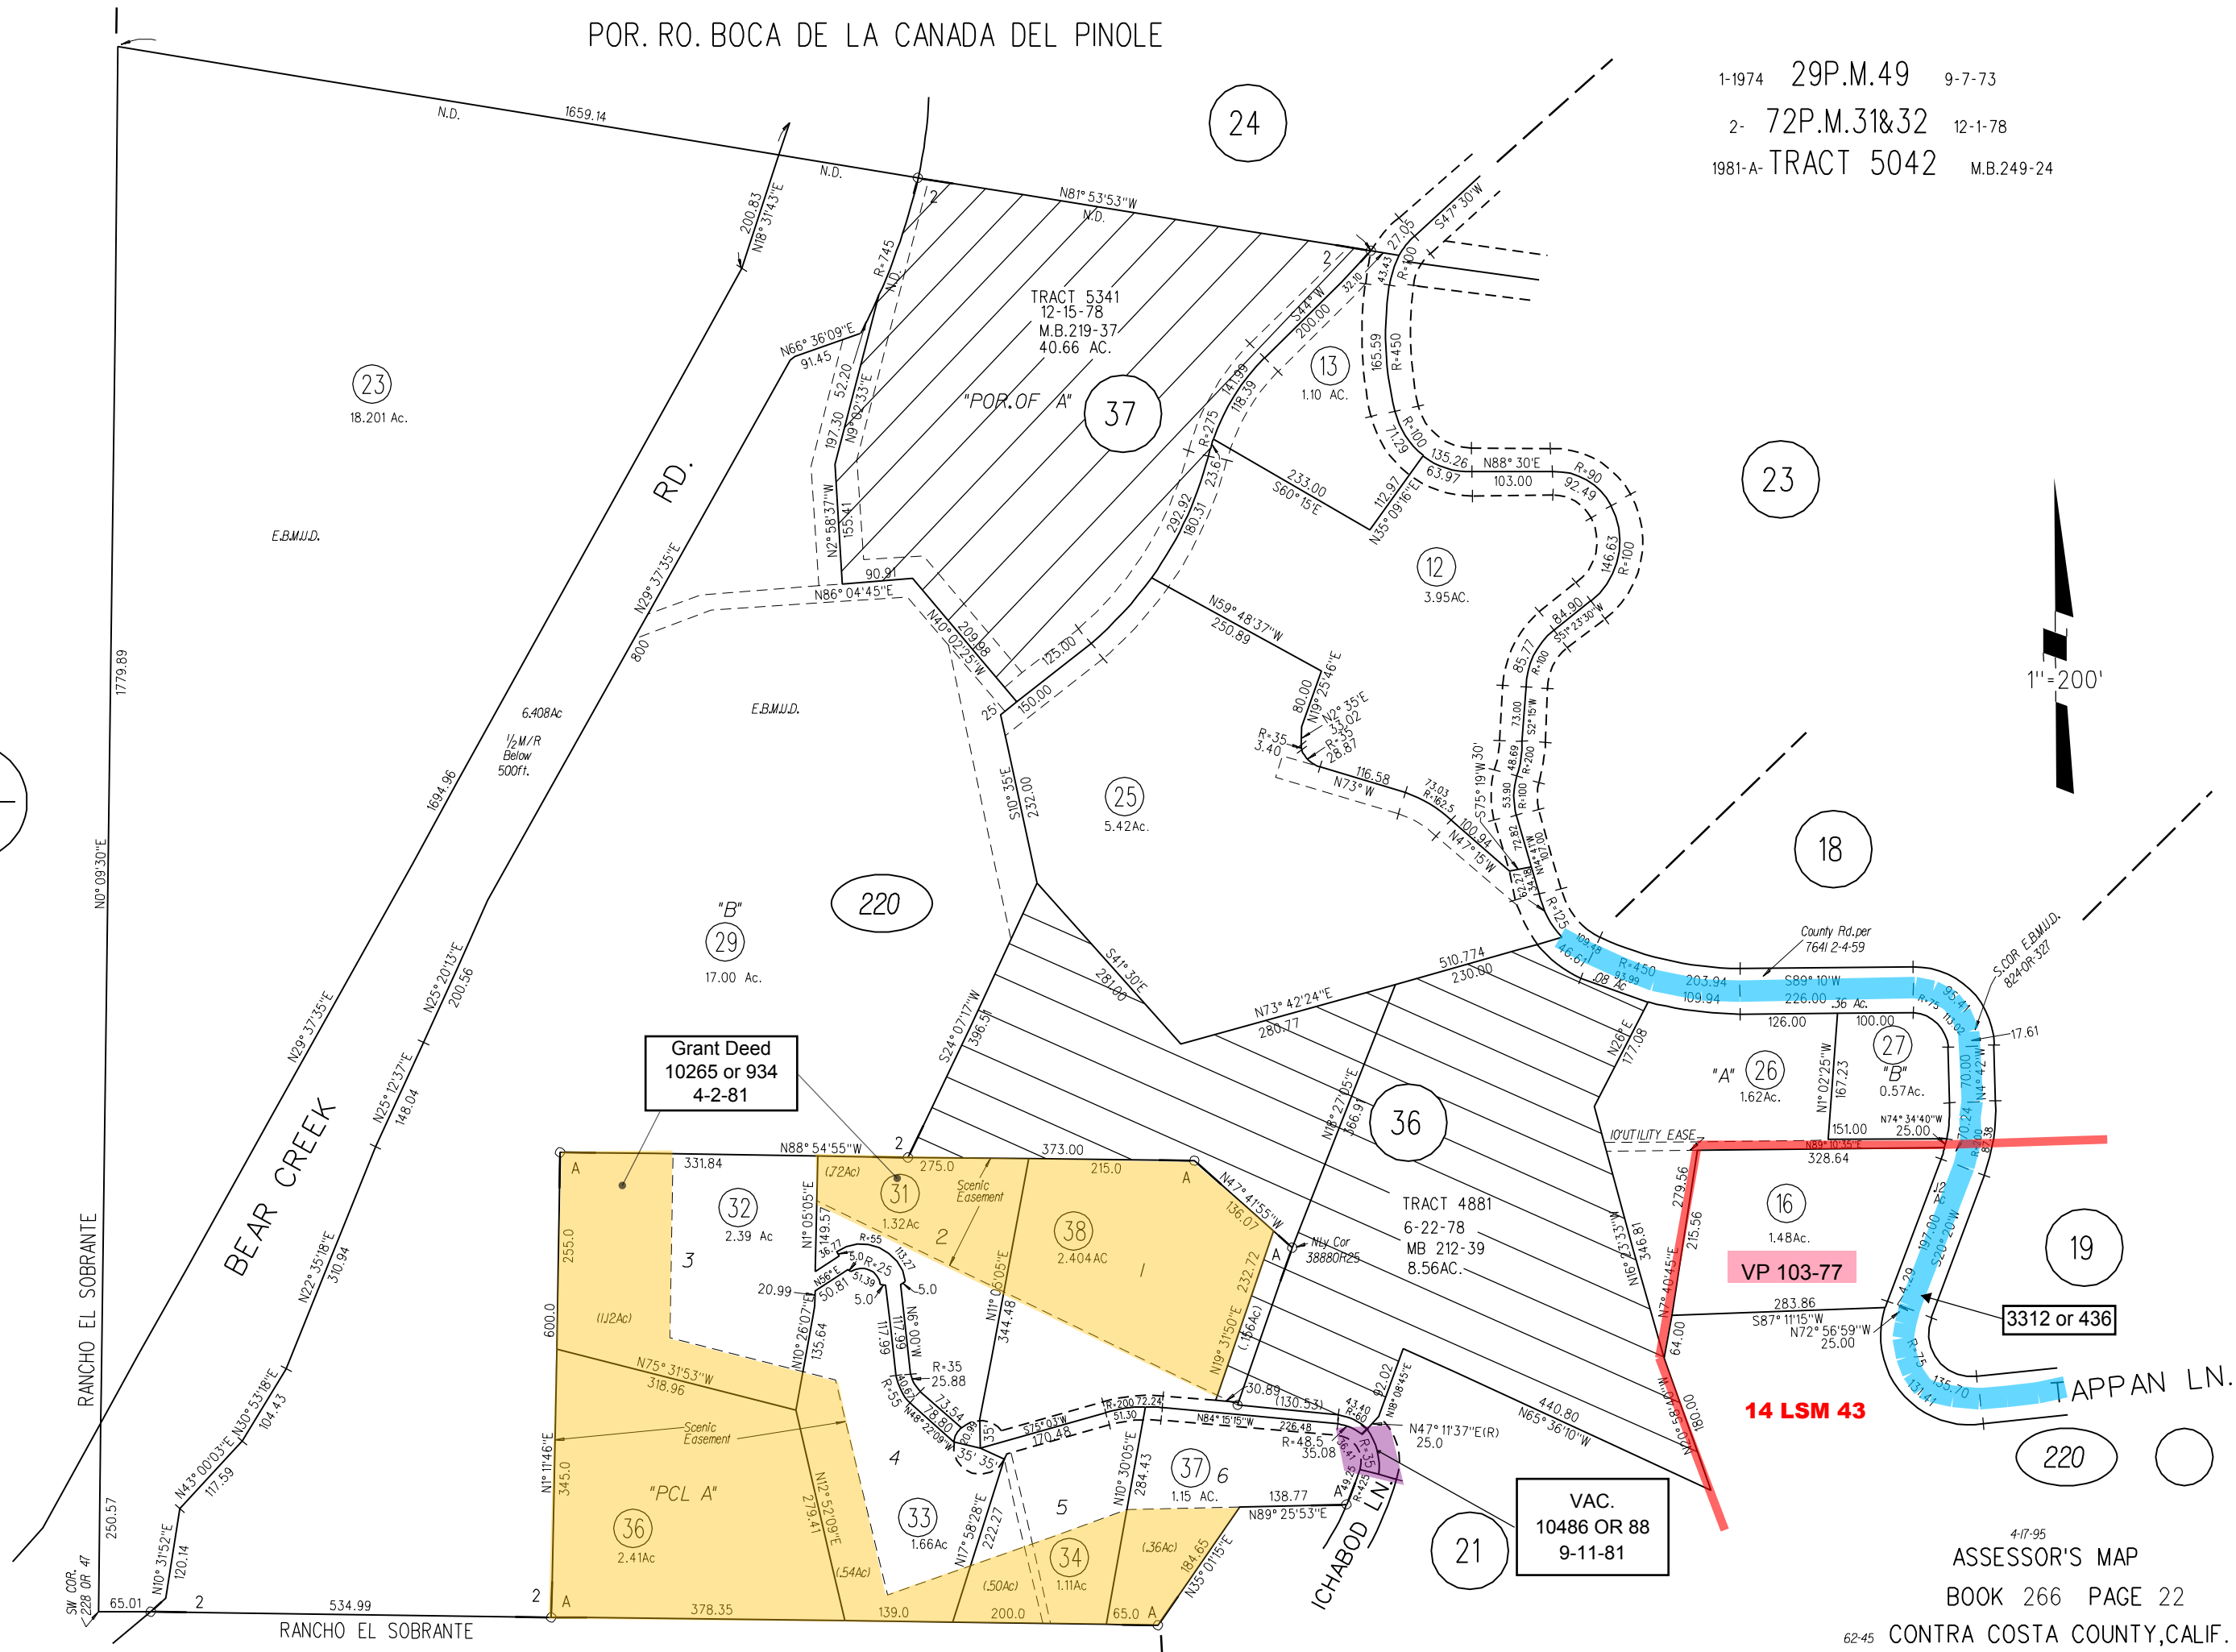

Grant Deed
10265 or 934
4-2-81

VAC.
10486 OR 88
9-11-81

VP 103-77

3312 or 436

14 LSM 43