


A- ANDRADE ROSE NO.1 TRACT-BLK.15 M.B. 10-233

B- RIVERS ANDRADE TRACT-BLK.24 M.B. 20-518


1- 157 P.M5 1-7-92

P.B.
413

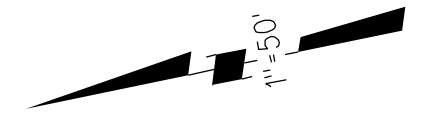

86 LSM 16

17

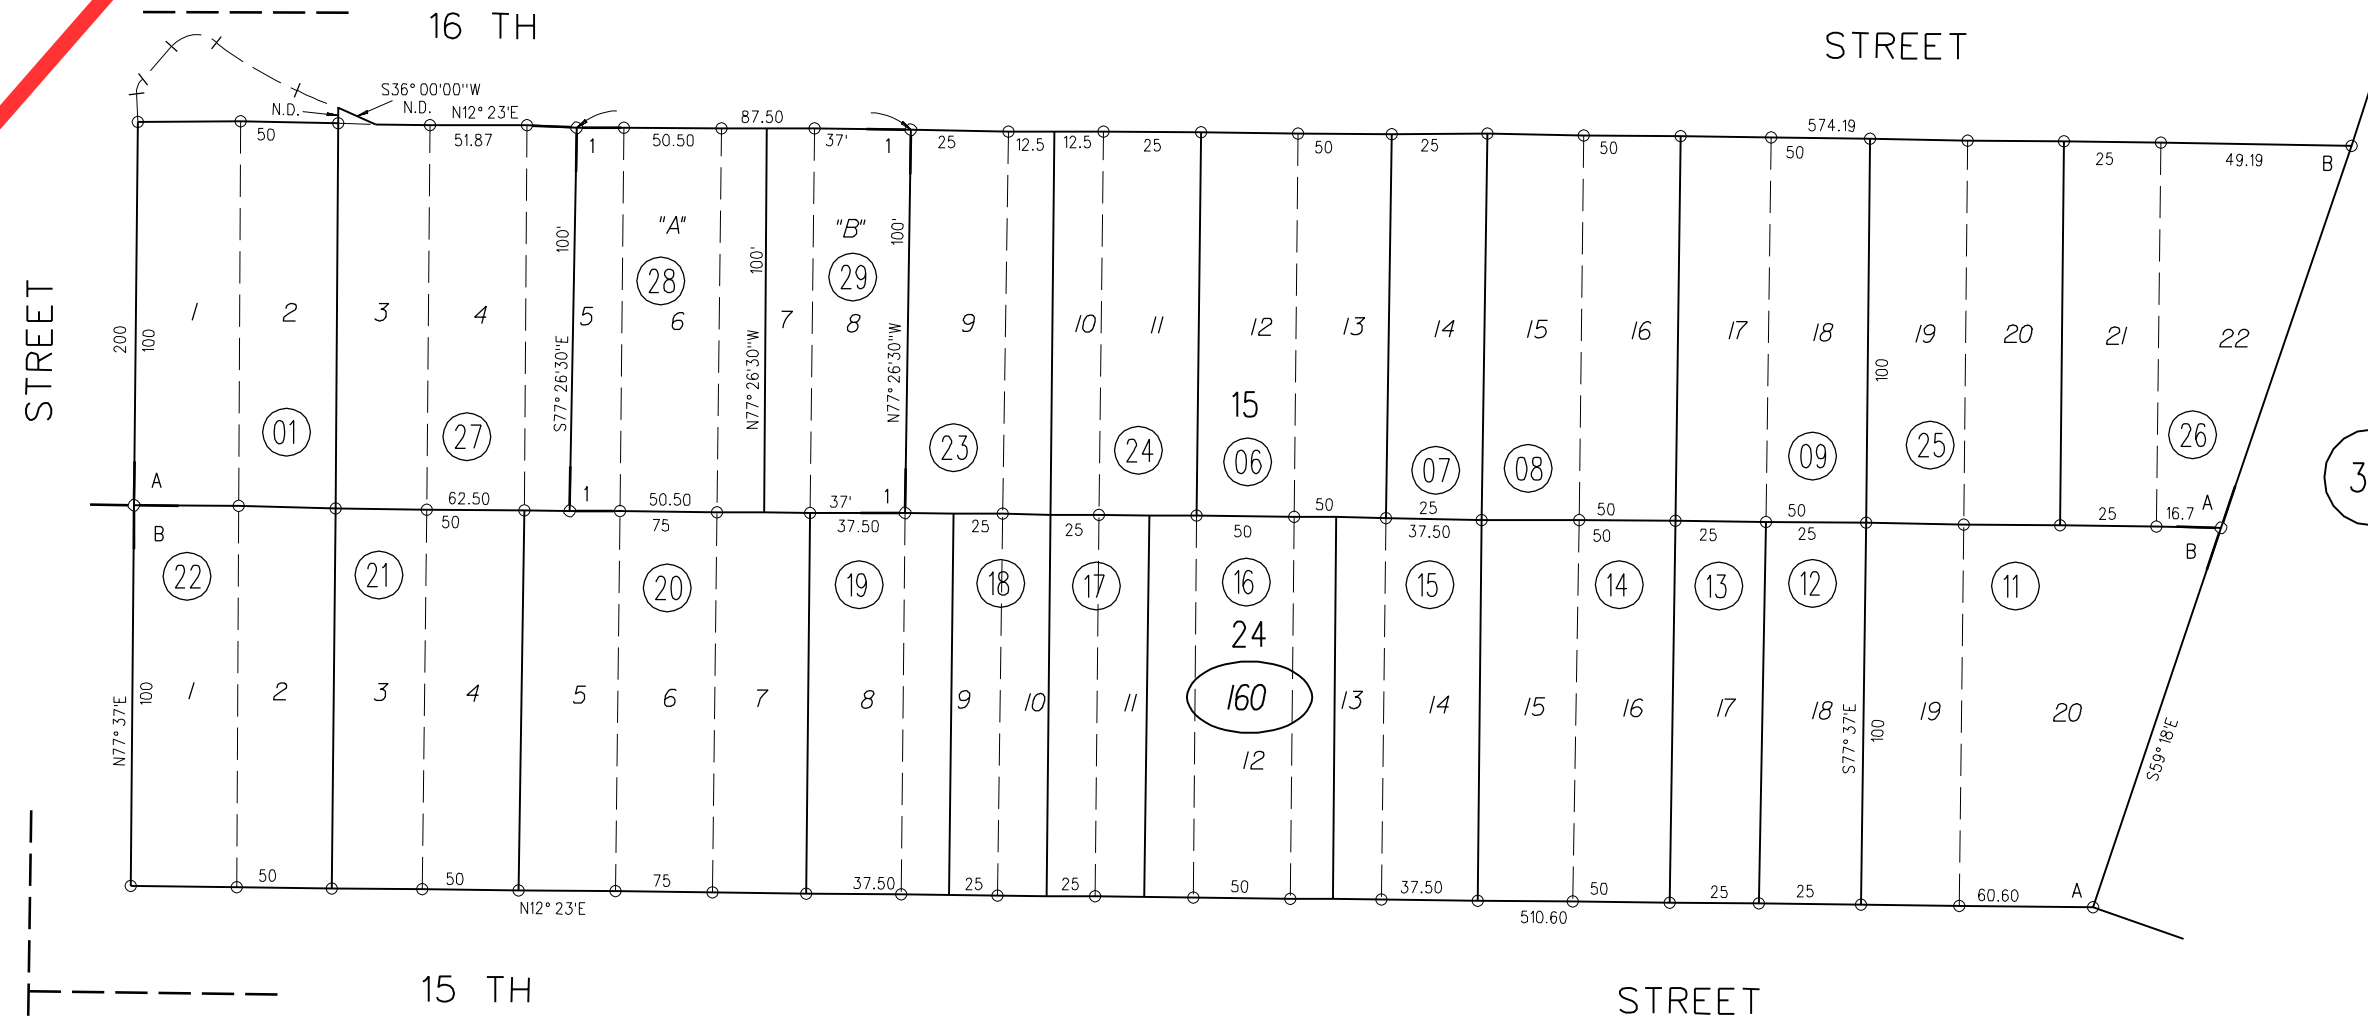

14

34

15

160

REVISED	CHANGE	BY
2-12-92	157 P.M.5	JAC

1961 ROLL

ASSESSOR'S MAP

BOOK 412 PAGE 16