


PORTION LOT 1 - RANCHO LOS MEGANOS MB 9-202 1/9/1913

49 A- TRACT 9152 MB 510-29 (SCIORTINO RANCH) 11/9/2009
B- 2017-TRACT 9356 MB 528-41 (SCIORTINO RANCH - LARGE LOT) 6/30/16
C- 2020-POR TRACT 9496 MB 540-36 (TERRENE PHASE 2) 5/28/19
1- 219PM4 02/23/22

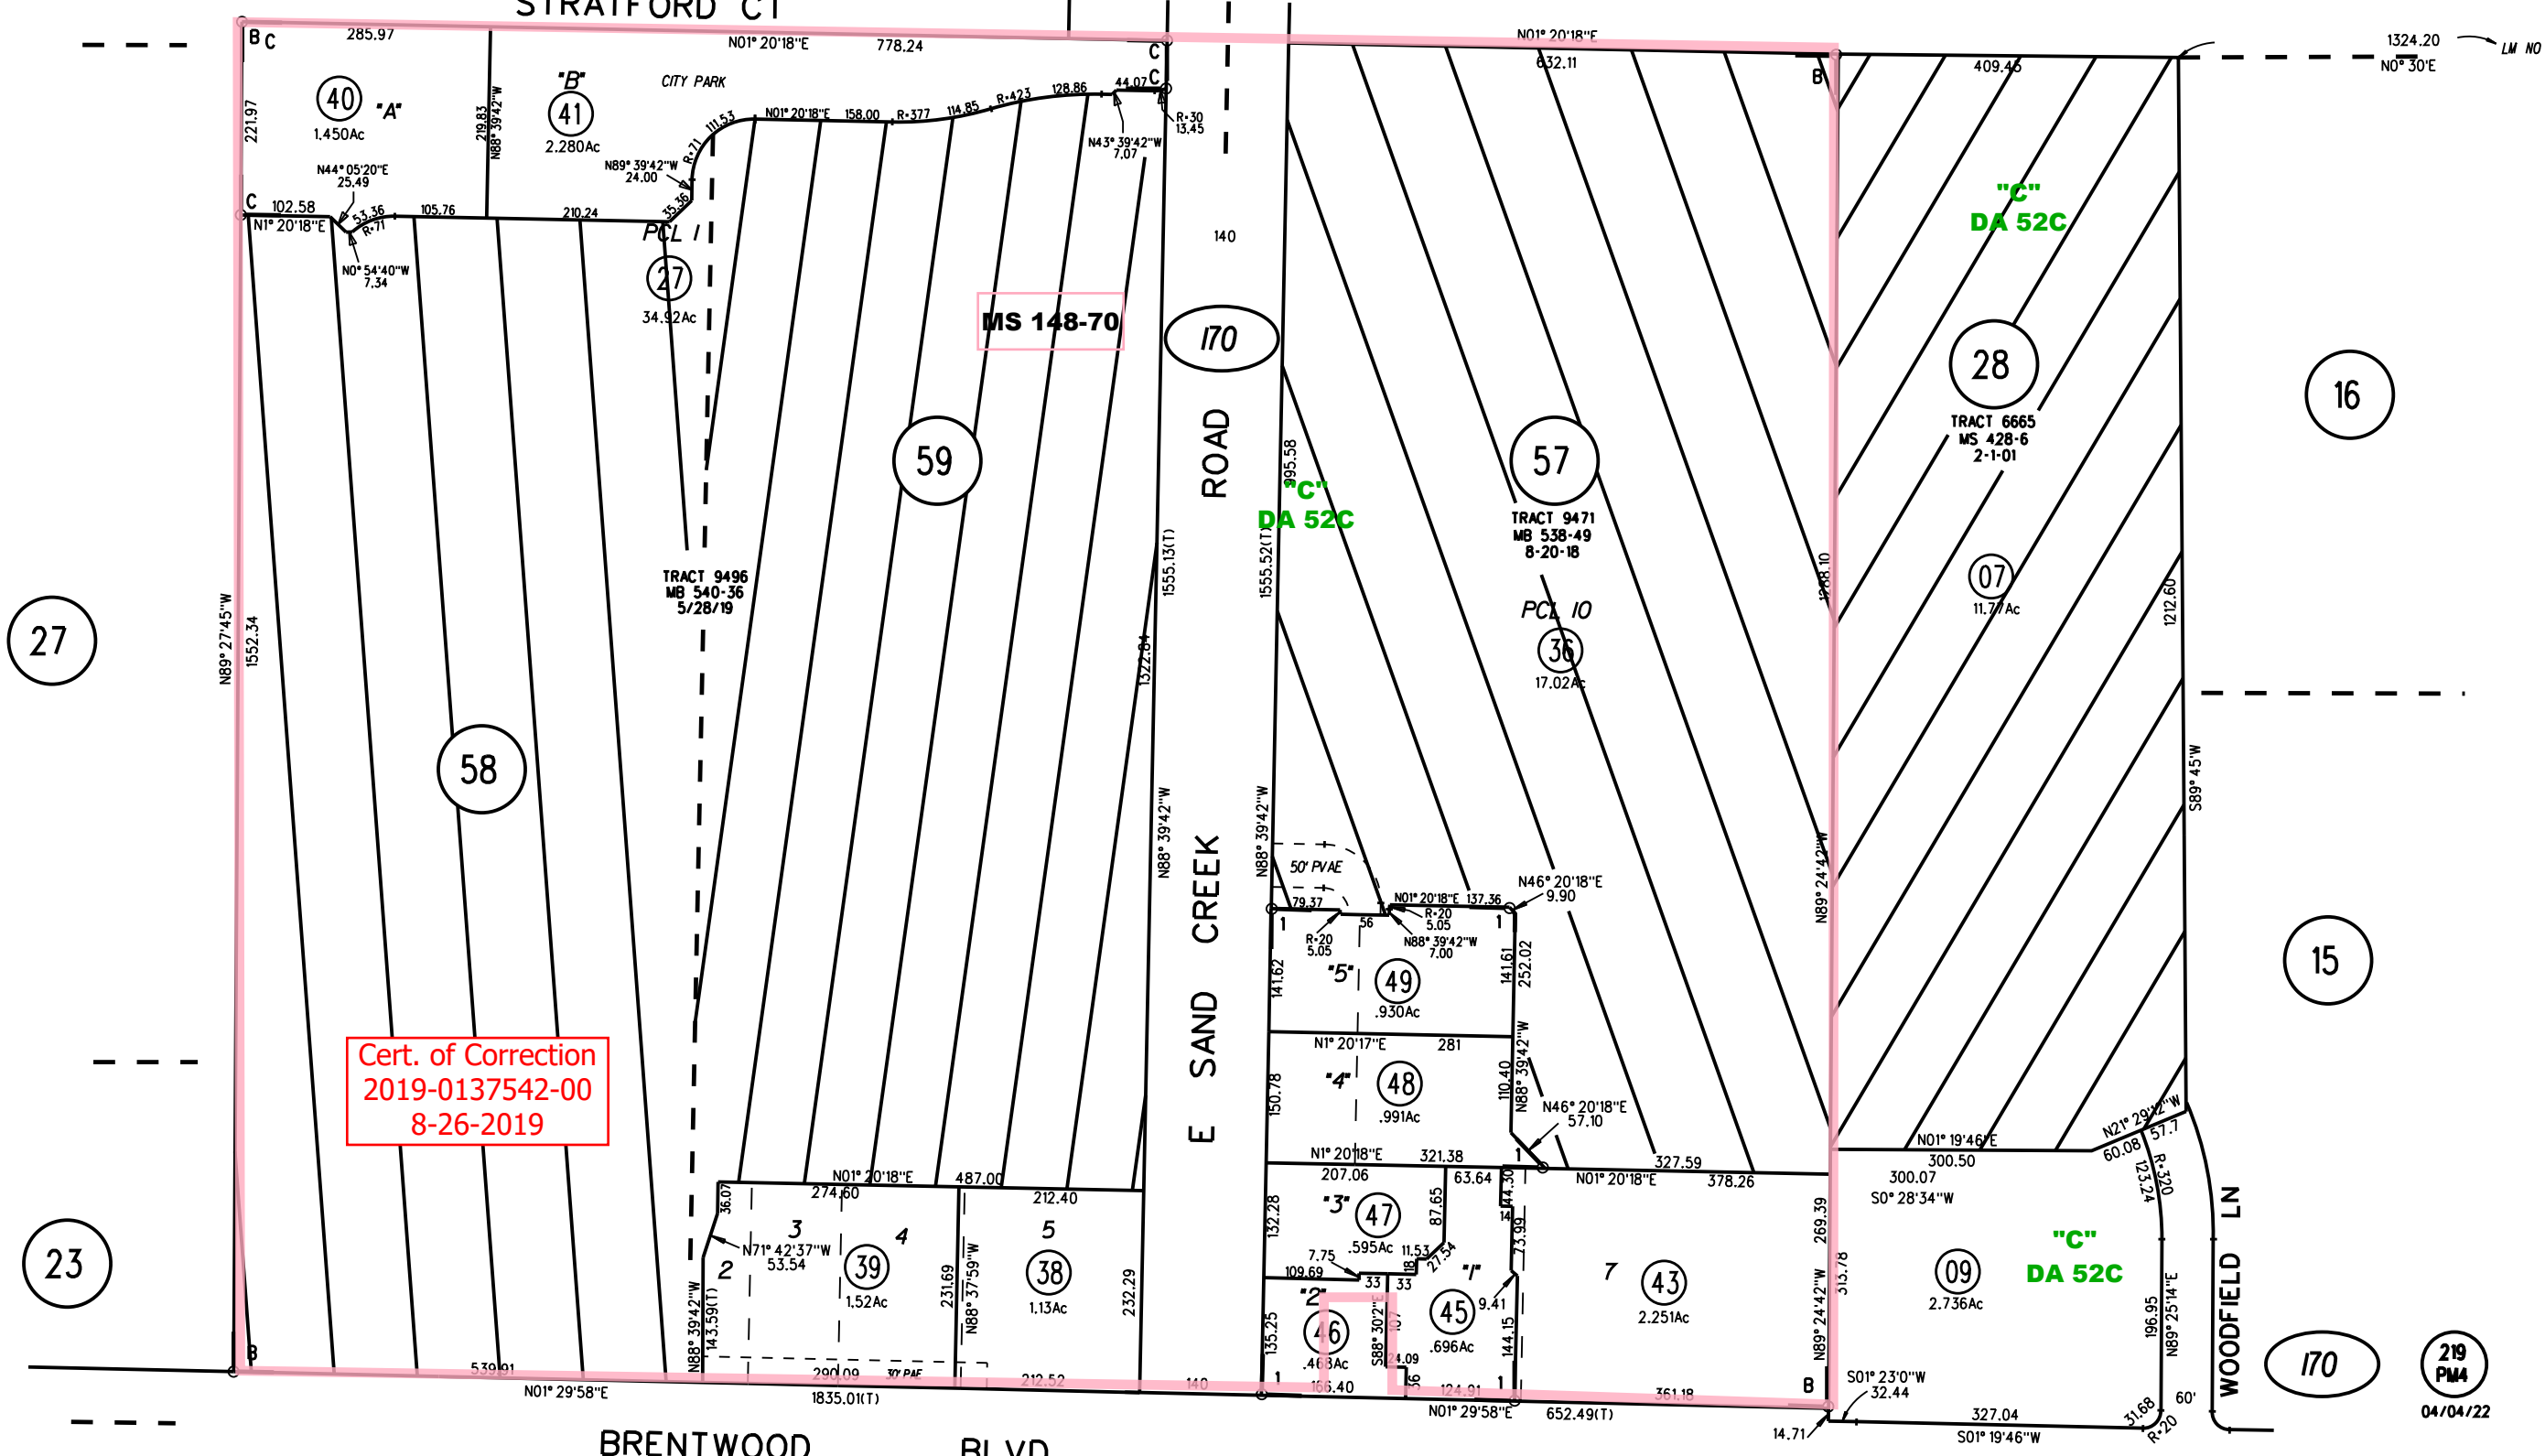

Cert. of Correction
2019-0137542-00
8-26-2019

NOTE: THIS MAP WAS PREPARED FOR ASSESSMENT PURPOSES ONLY. NO LIABILITY IS ASSUMED FOR THE ACCURACY OF THE INFORMATION DELINEATED HEREON. ASSESSOR'S PARCELS MAY NOT COMPLY WITH LOCAL LOT SPLIT OR BUILDING SITE ORDINANCES.