

S 1/2 SEC. 33 T2N R2E M.D.B.M.

1- POR. 123 P.M. 45 & 46 8-27-86

2- POR. PCL. 'C' 127 P.M. 5 4-7-87


C-1989 ROLL- PARCEL "A" TRACT 6898

F-1994 ROLL- POR. TR. 7458 (CANADA HILLS IV)
M.B.370-42

1987 ROLL- A - LOT B TRACT 6733 M.B.305-40 (DEERFIELD UNIT 2)

1988 ROLL- B - POR. TRACT 6616 M.B.314-12 (STERLING GATE UNIT 1)

1"=400'

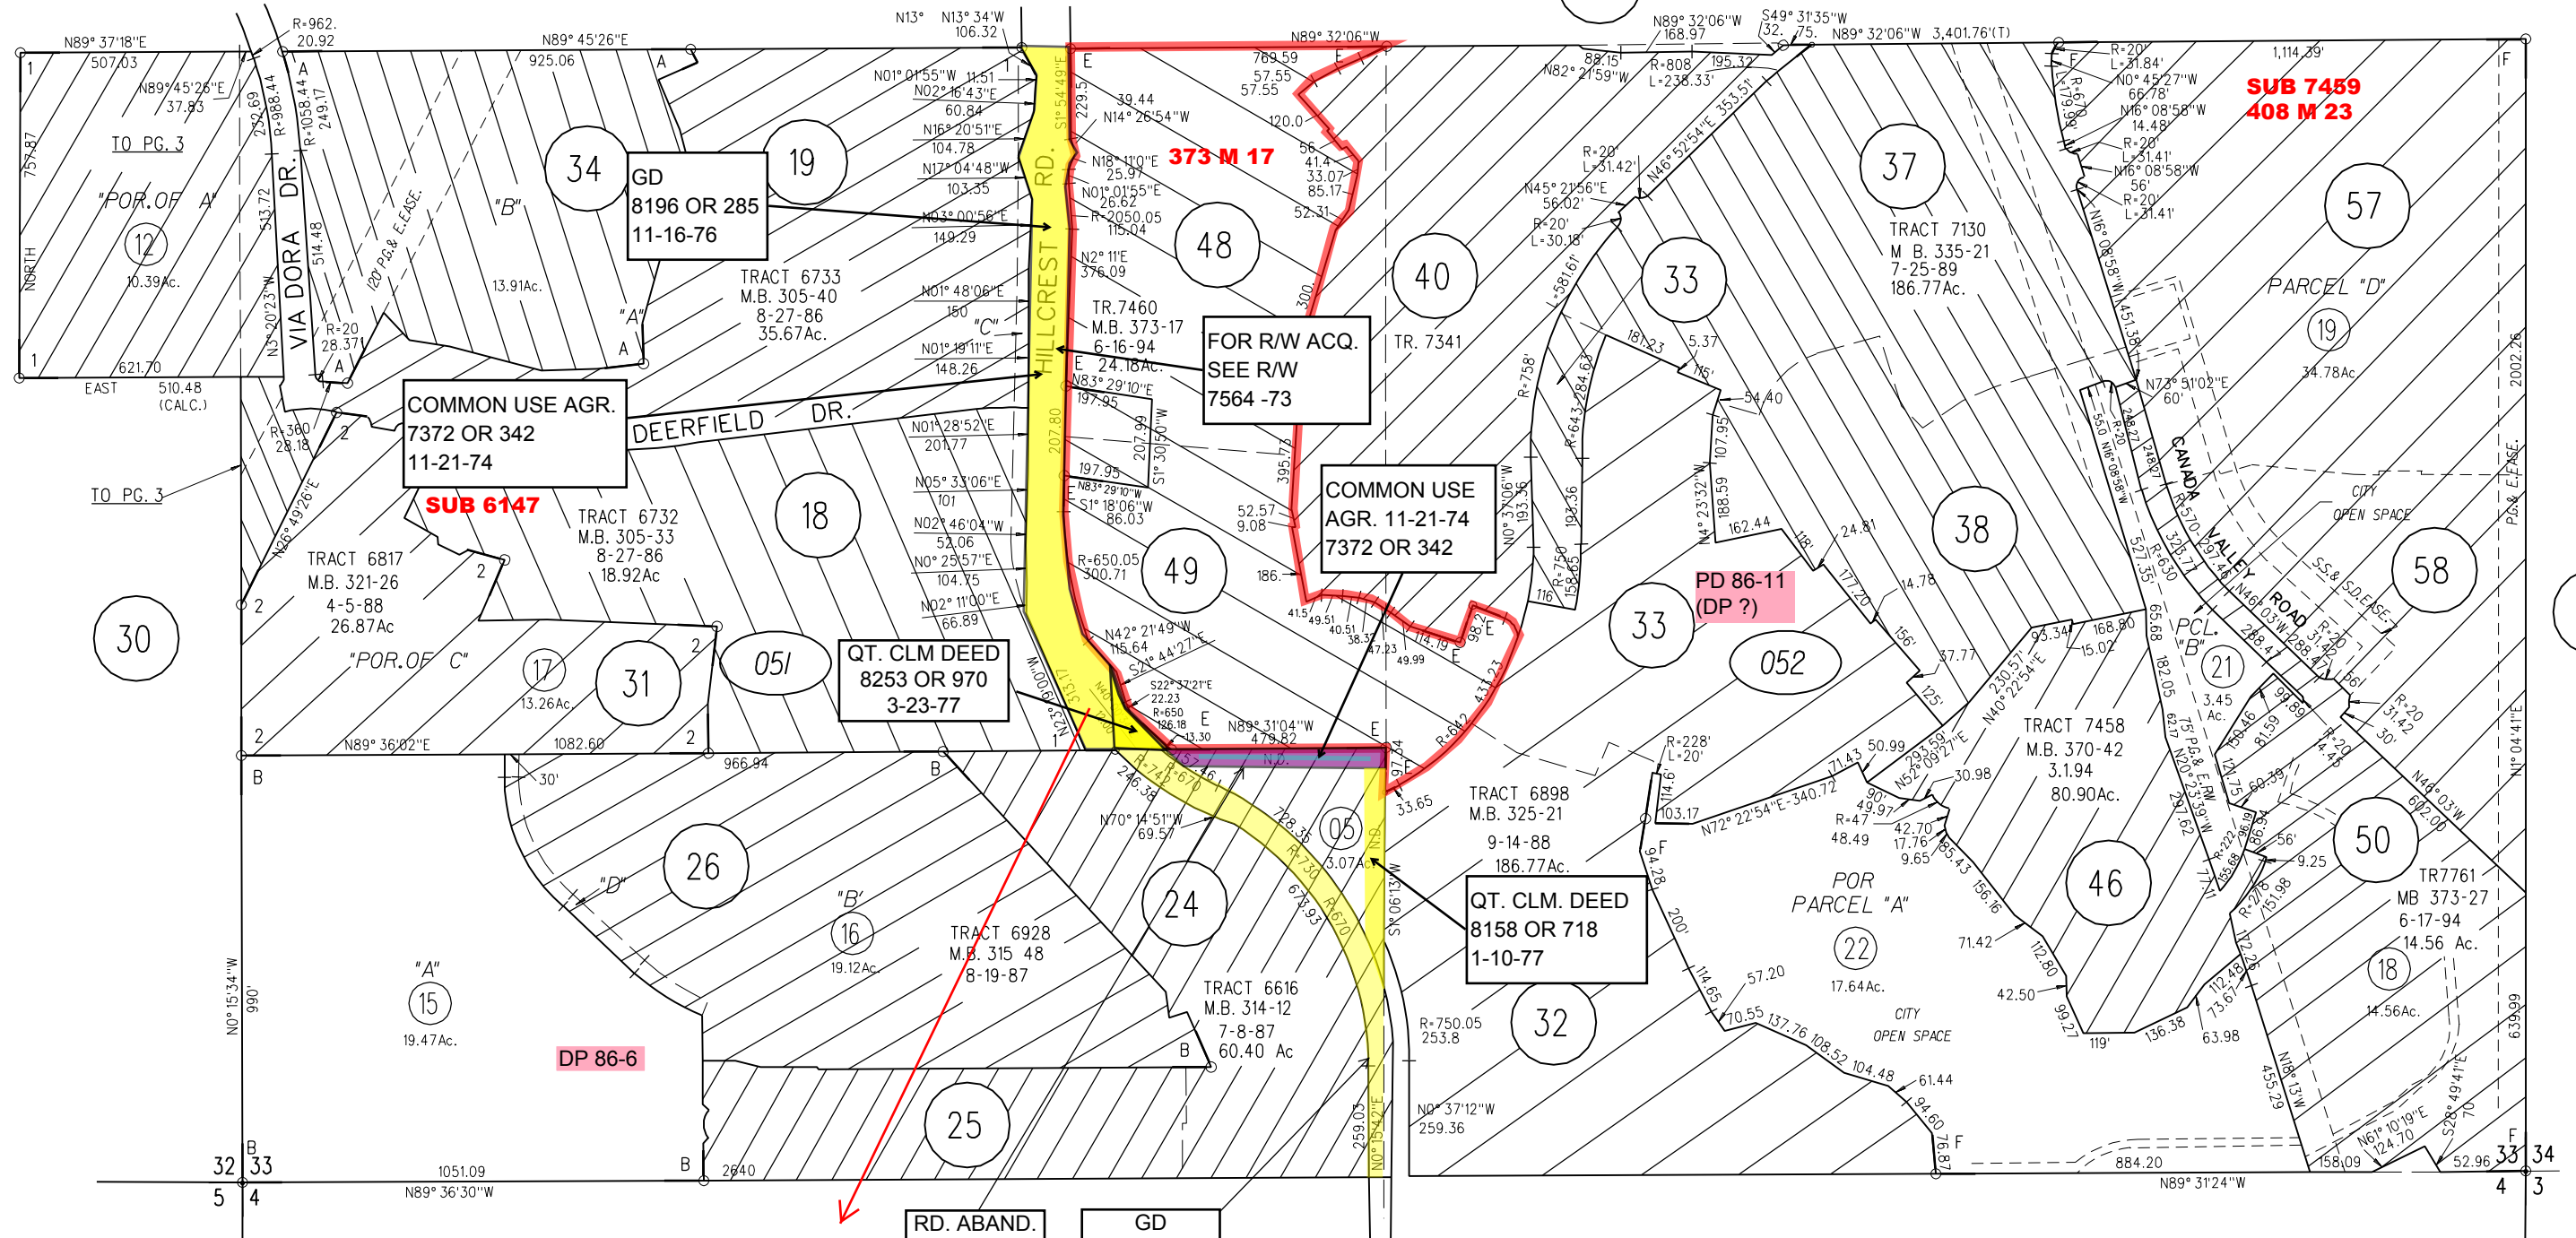

Cert. of Correction
16293 OR 734
12/11/1990

RD. ABAND.
8158 OR 716
1-10-77

GD
7780 OR 238
3-3-76

P.B.
56

051
052

NOTE: THIS MAP WAS PREPARED FOR ASSESSMENT PURPOSES ONLY. NO LIABILITY IS ASSUMED FOR THE ACCURACY OF THE INFORMATION DELINEATED HEREON. ASSESSOR'S PARCELS MAY NOT COMPLY WITH LOCAL LOT SPLIT OR BUILDING SITE ORDINANCES.