


A - AYERS RANCH SUB'N M.B. 7-170
B - TRACT 2823 (NATHALEE ESTATES) M.B. 82 - 34
1 - 24P.M.22 9-22-72
C-1975 ROLL TRACT 4519 MB 171-26

D-1978 ROLL TRACT 5104 (ARNICO) 207-31
E-1986 ROLL TRACT 6574 (MEADOW PINE CT.) 298-43
F-2002 ROLL TRACT 8418 (AMBER GROVE) 430-7

03

11

PETERSEN WAY

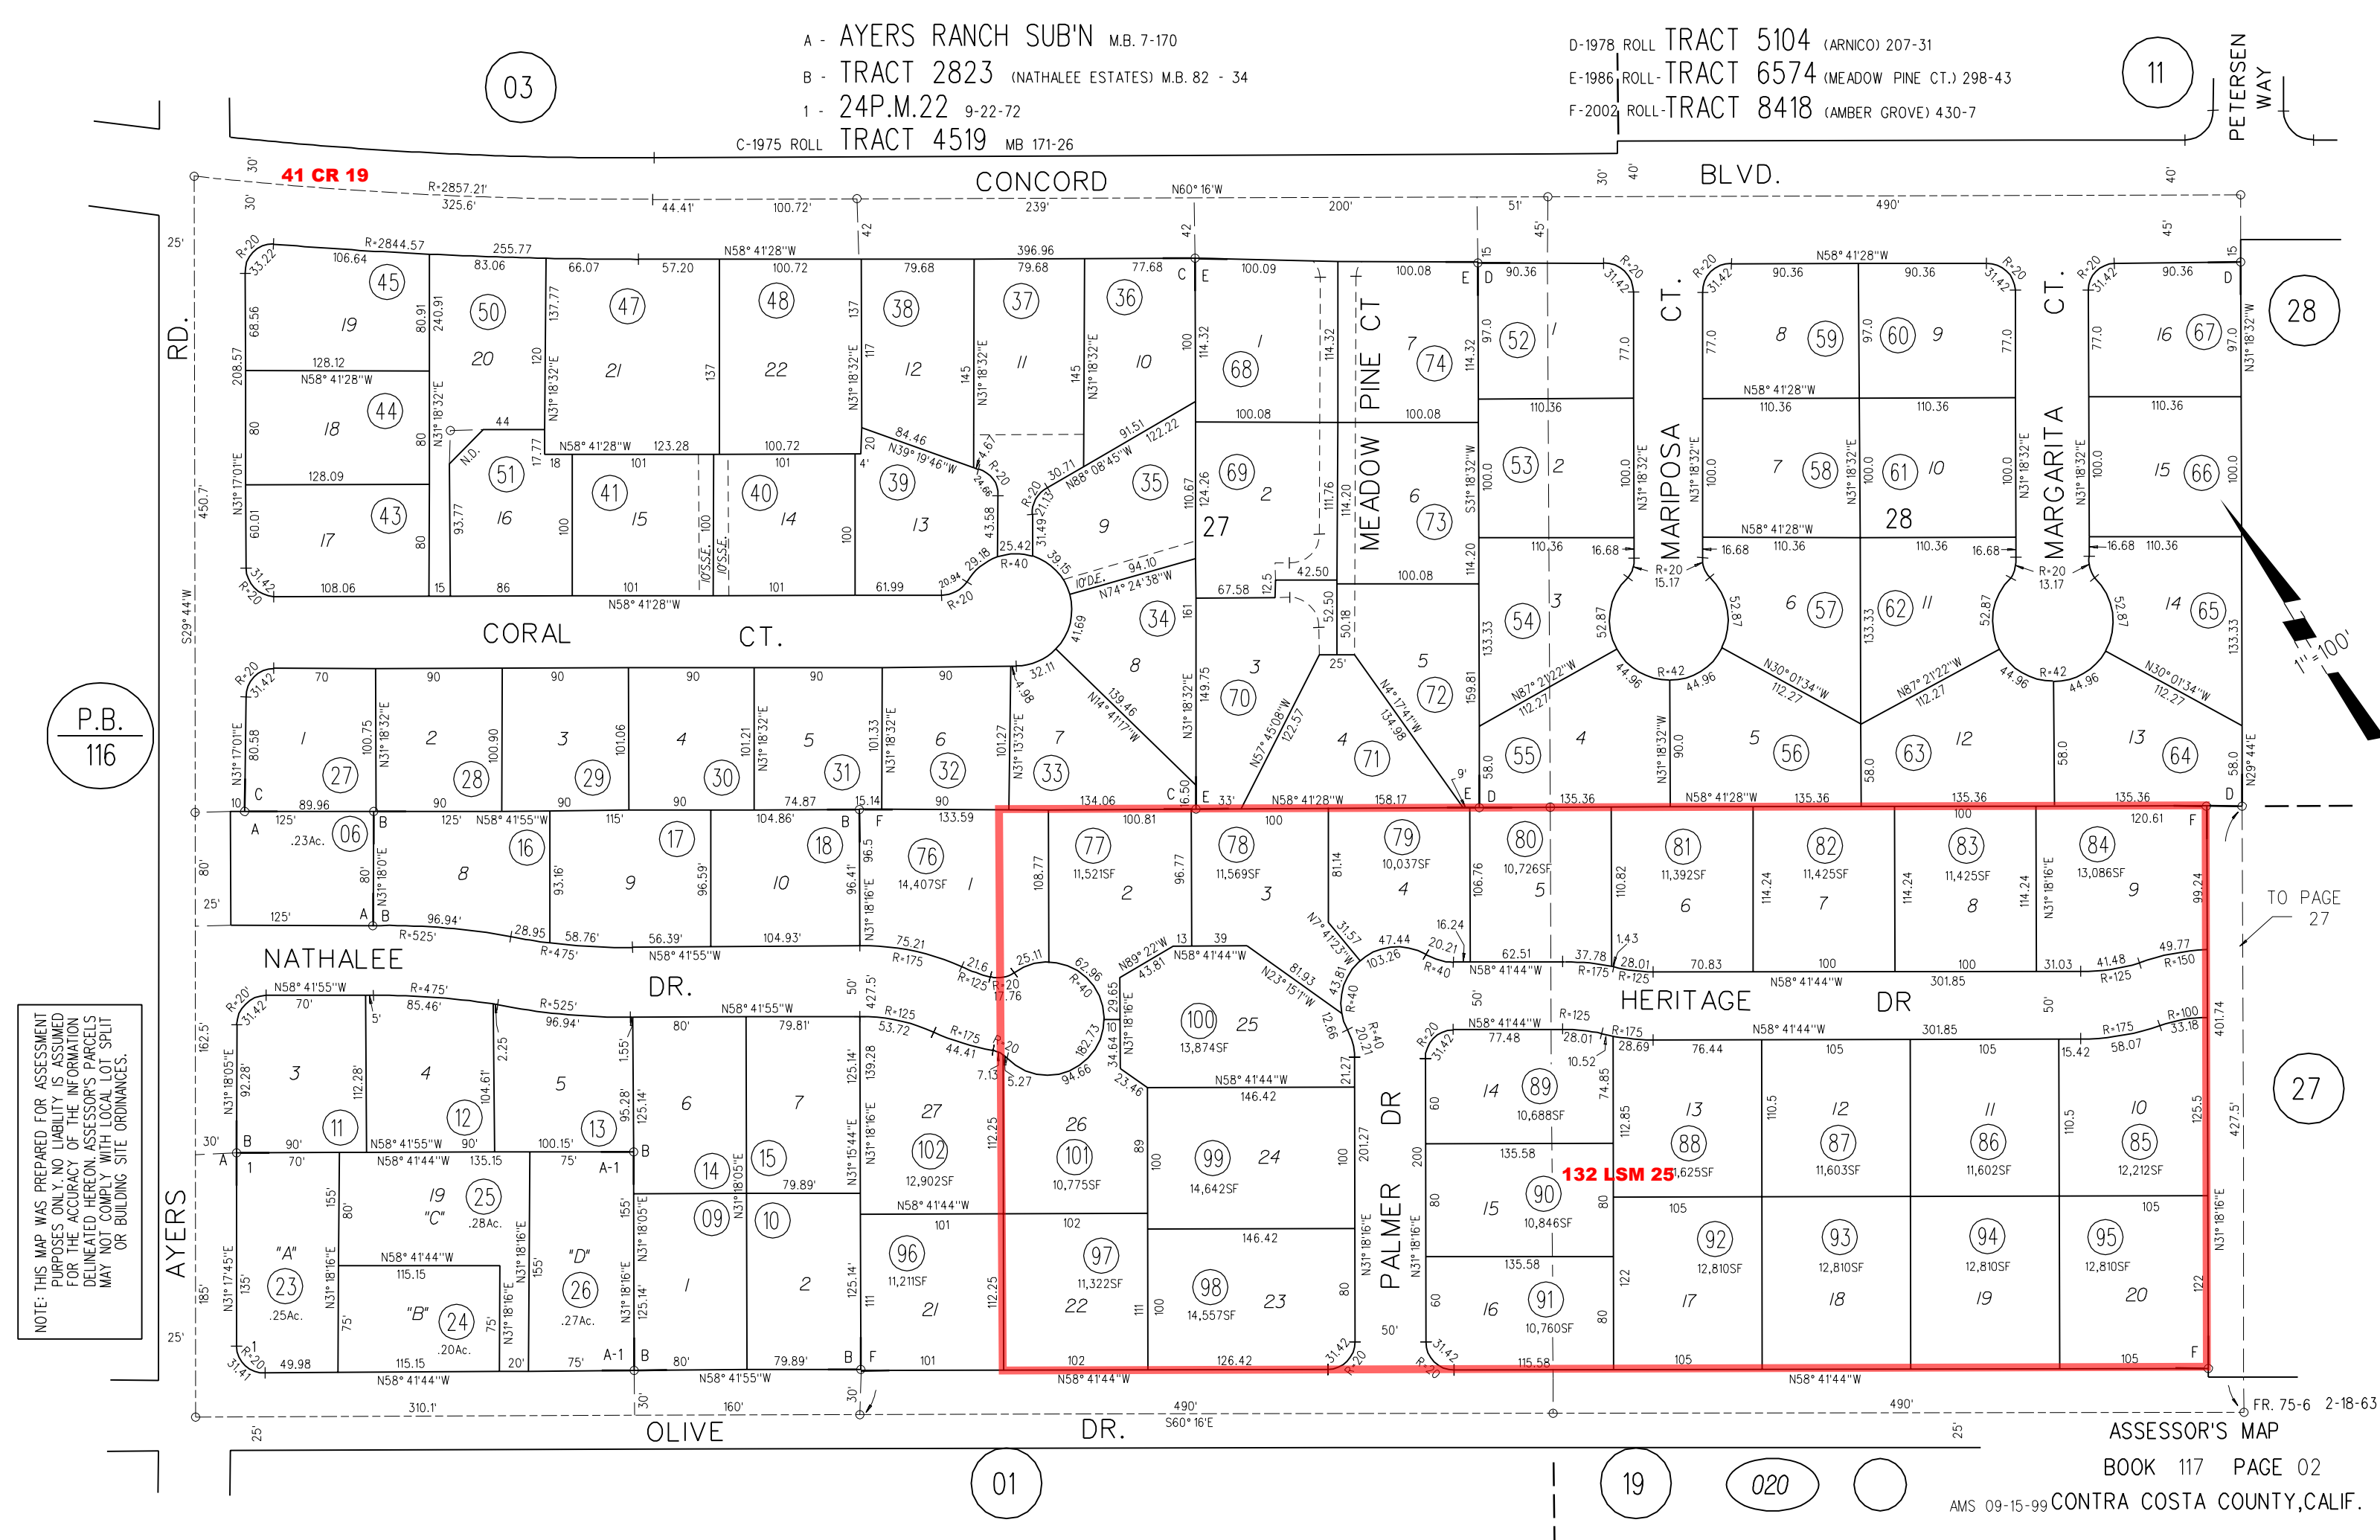

P.B.
116

NOTE: THIS MAP WAS PREPARED FOR ASSESSMENT PURPOSES ONLY. NO LIABILITY IS ASSUMED FOR THE ACCURACY OF THE INFORMATION DELINEATED HEREON. ASSESSOR'S PARCELS MAY NOT COMPLY WITH LOCAL LOT SPLIT OR BUILDING SITE ORDINANCES.

1" = 100'

TO PAGE 27

27

FR. 75-6 2-18-63

ASSASSOR'S MAP

BOOK 117 PAGE 02

AMS 09-15-99 CONTRA COSTA COUNTY, CALIF.