


RANCHO MONTE DEL DIABLO
A - TRACT 2207 M.B. 59-1

DRAINAGE EASEMENTS

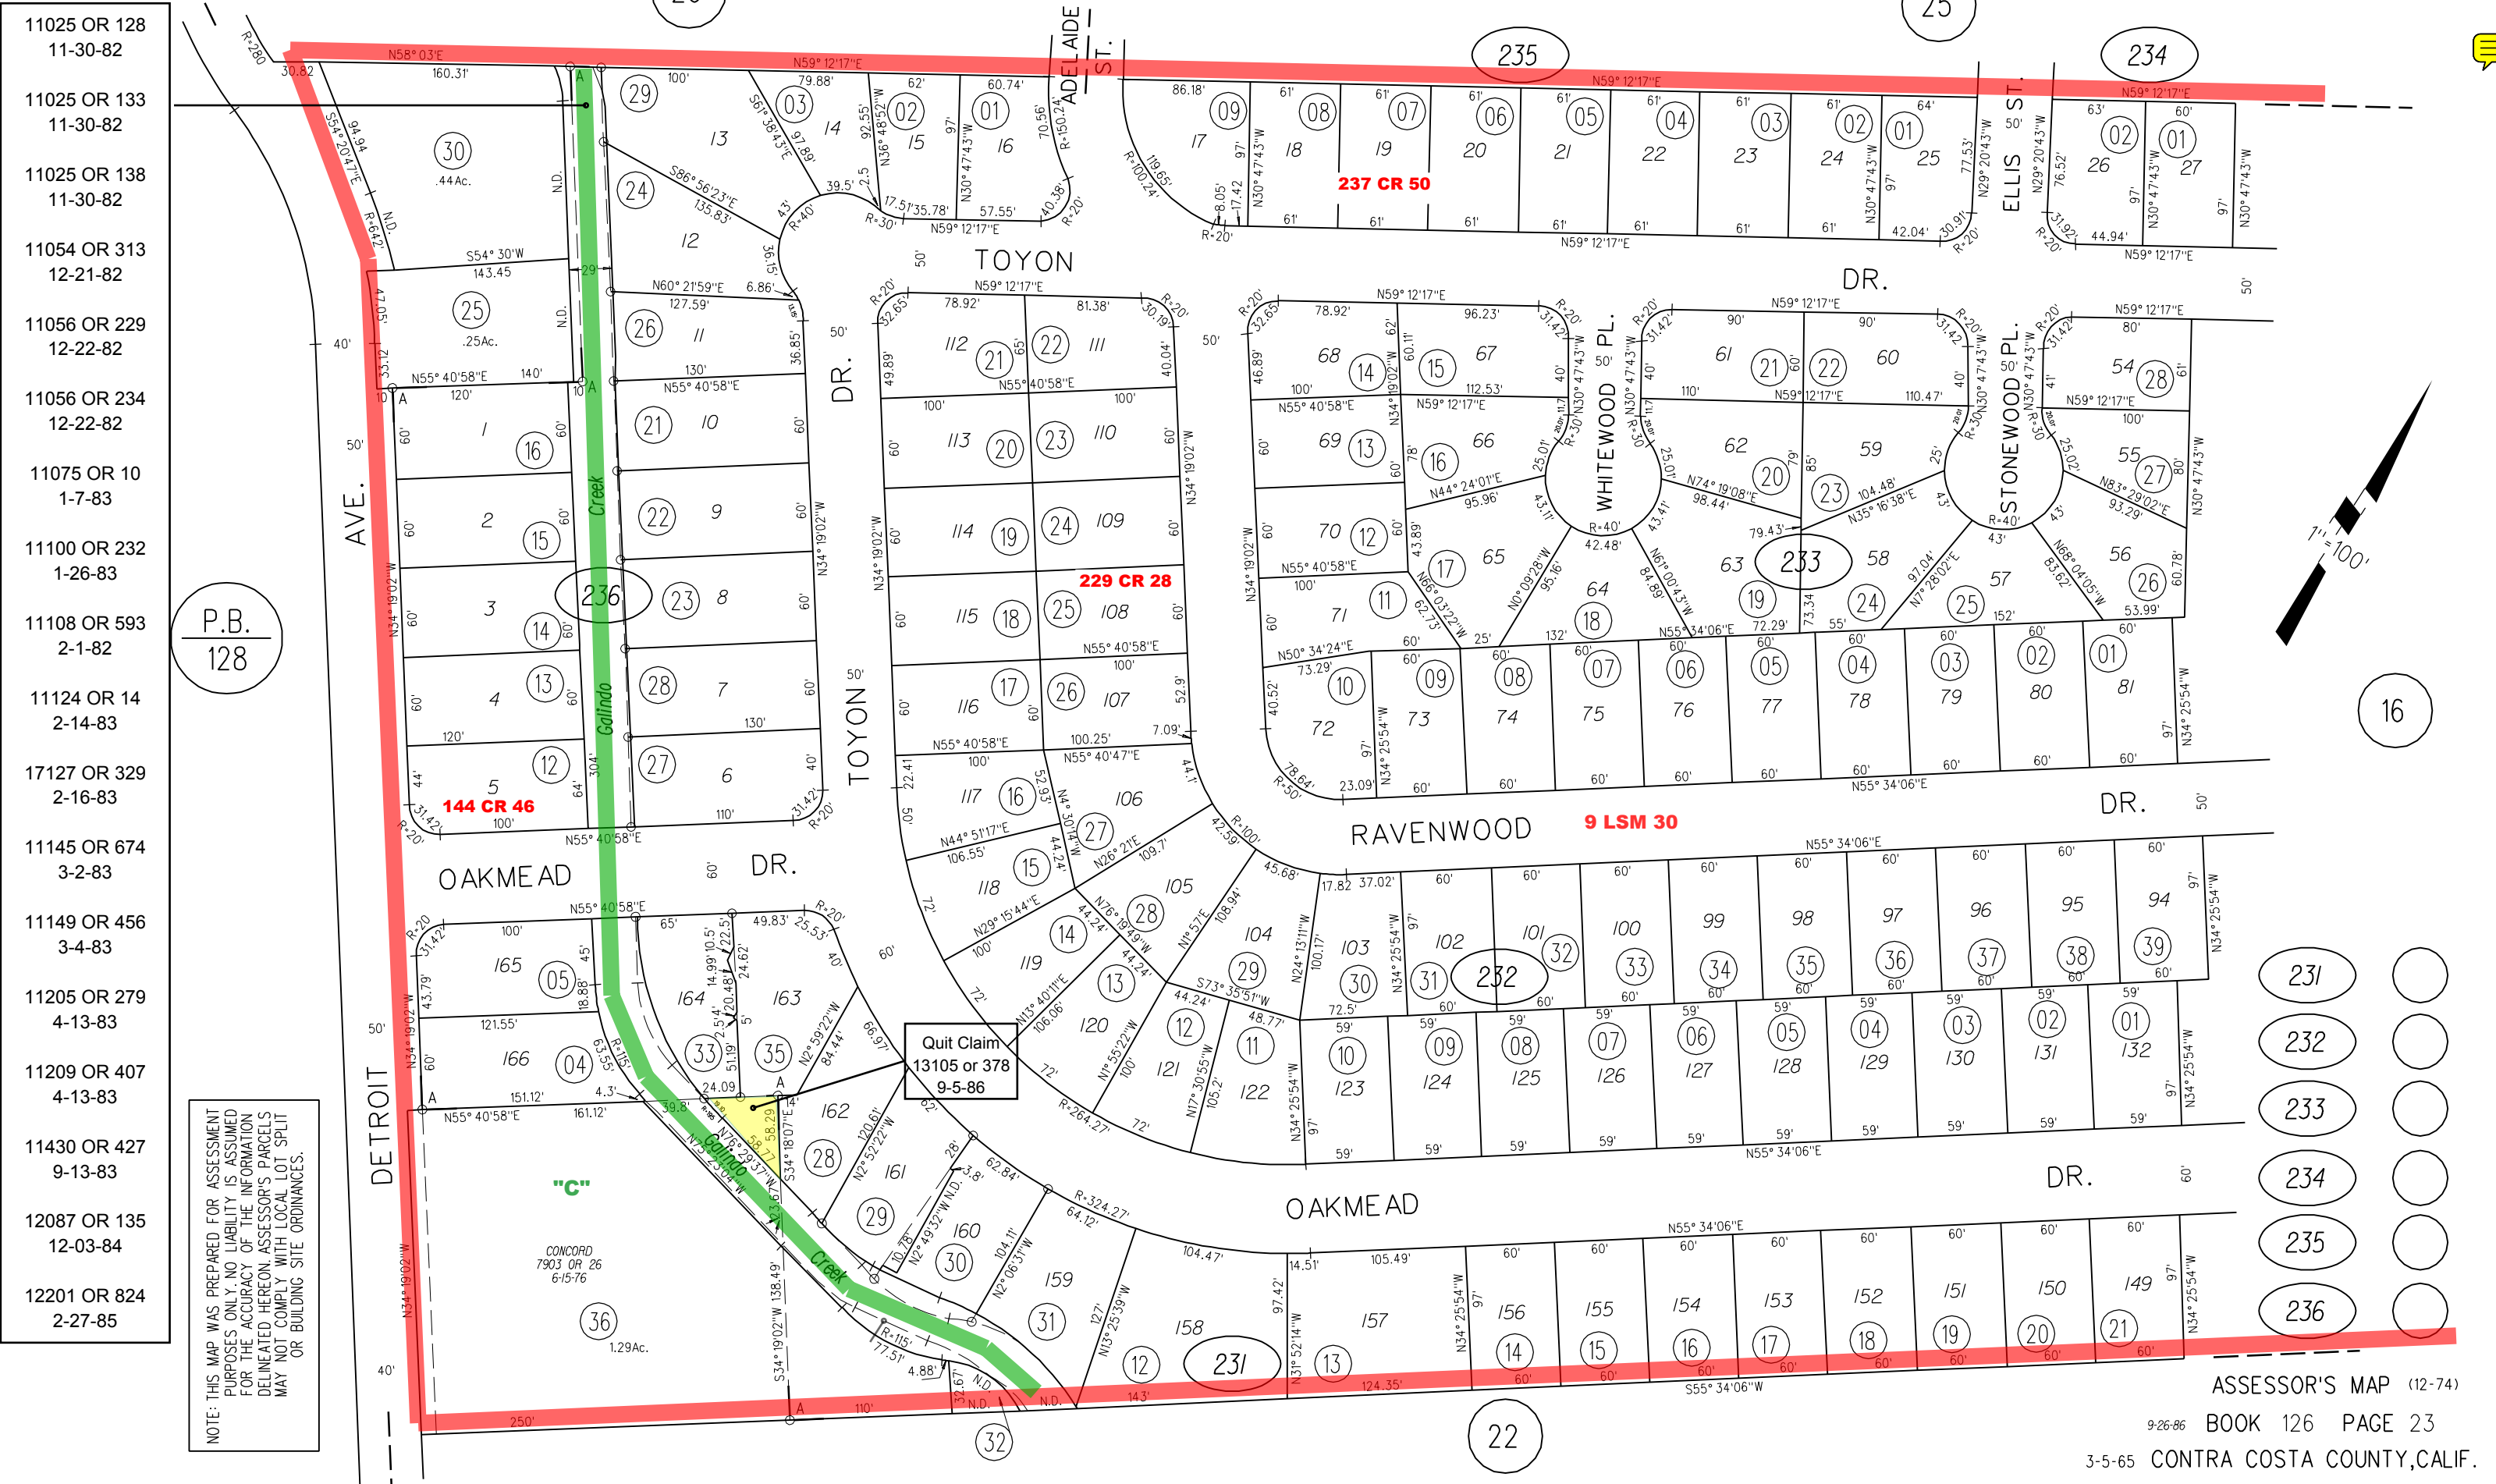

- 11025 OR 128 11-30-82
- 11025 OR 133 11-30-82
- 11025 OR 138 11-30-82
- 11054 OR 313 12-21-82
- 11056 OR 229 12-22-82
- 11056 OR 234 12-22-82
- 11075 OR 10 1-7-83
- 11100 OR 232 1-26-83
- 11108 OR 593 2-1-82
- 11124 OR 14 2-14-83
- 17127 OR 329 2-16-83
- 11145 OR 674 3-2-83
- 11149 OR 456 3-4-83
- 11205 OR 279 4-13-83
- 11209 OR 407 4-13-83
- 11430 OR 427 9-13-83
- 12087 OR 135 12-03-84
- 12201 OR 824 2-27-85

P.B.
128

NOTE: THIS MAP WAS PREPARED FOR ASSESSMENT PURPOSES ONLY. NO LIABILITY IS ASSUMED FOR THE ACCURACY OF THE INFORMATION DELINEATED HEREON. ASSESSOR'S PARCELS MAY NOT COMPLY WITH LOCAL LOT SPLIT OR BUILDING SITE ORDINANCES.

Quit Claim
13105 or 378
9-5-86

