



A- WALNUT GROVE ADDITION MB 8-184
 B- TRACT 2365 MB 63-45 (SUNSHINE ESTATES UNIT NO. 8)
 C- TRACT 2384 MB 64-14 (SUNSHINE ESTATES UNIT NO. 9)
 "2006" D- TRACT 8794 MB 477-10 3/29/05 (TAPESTRY)

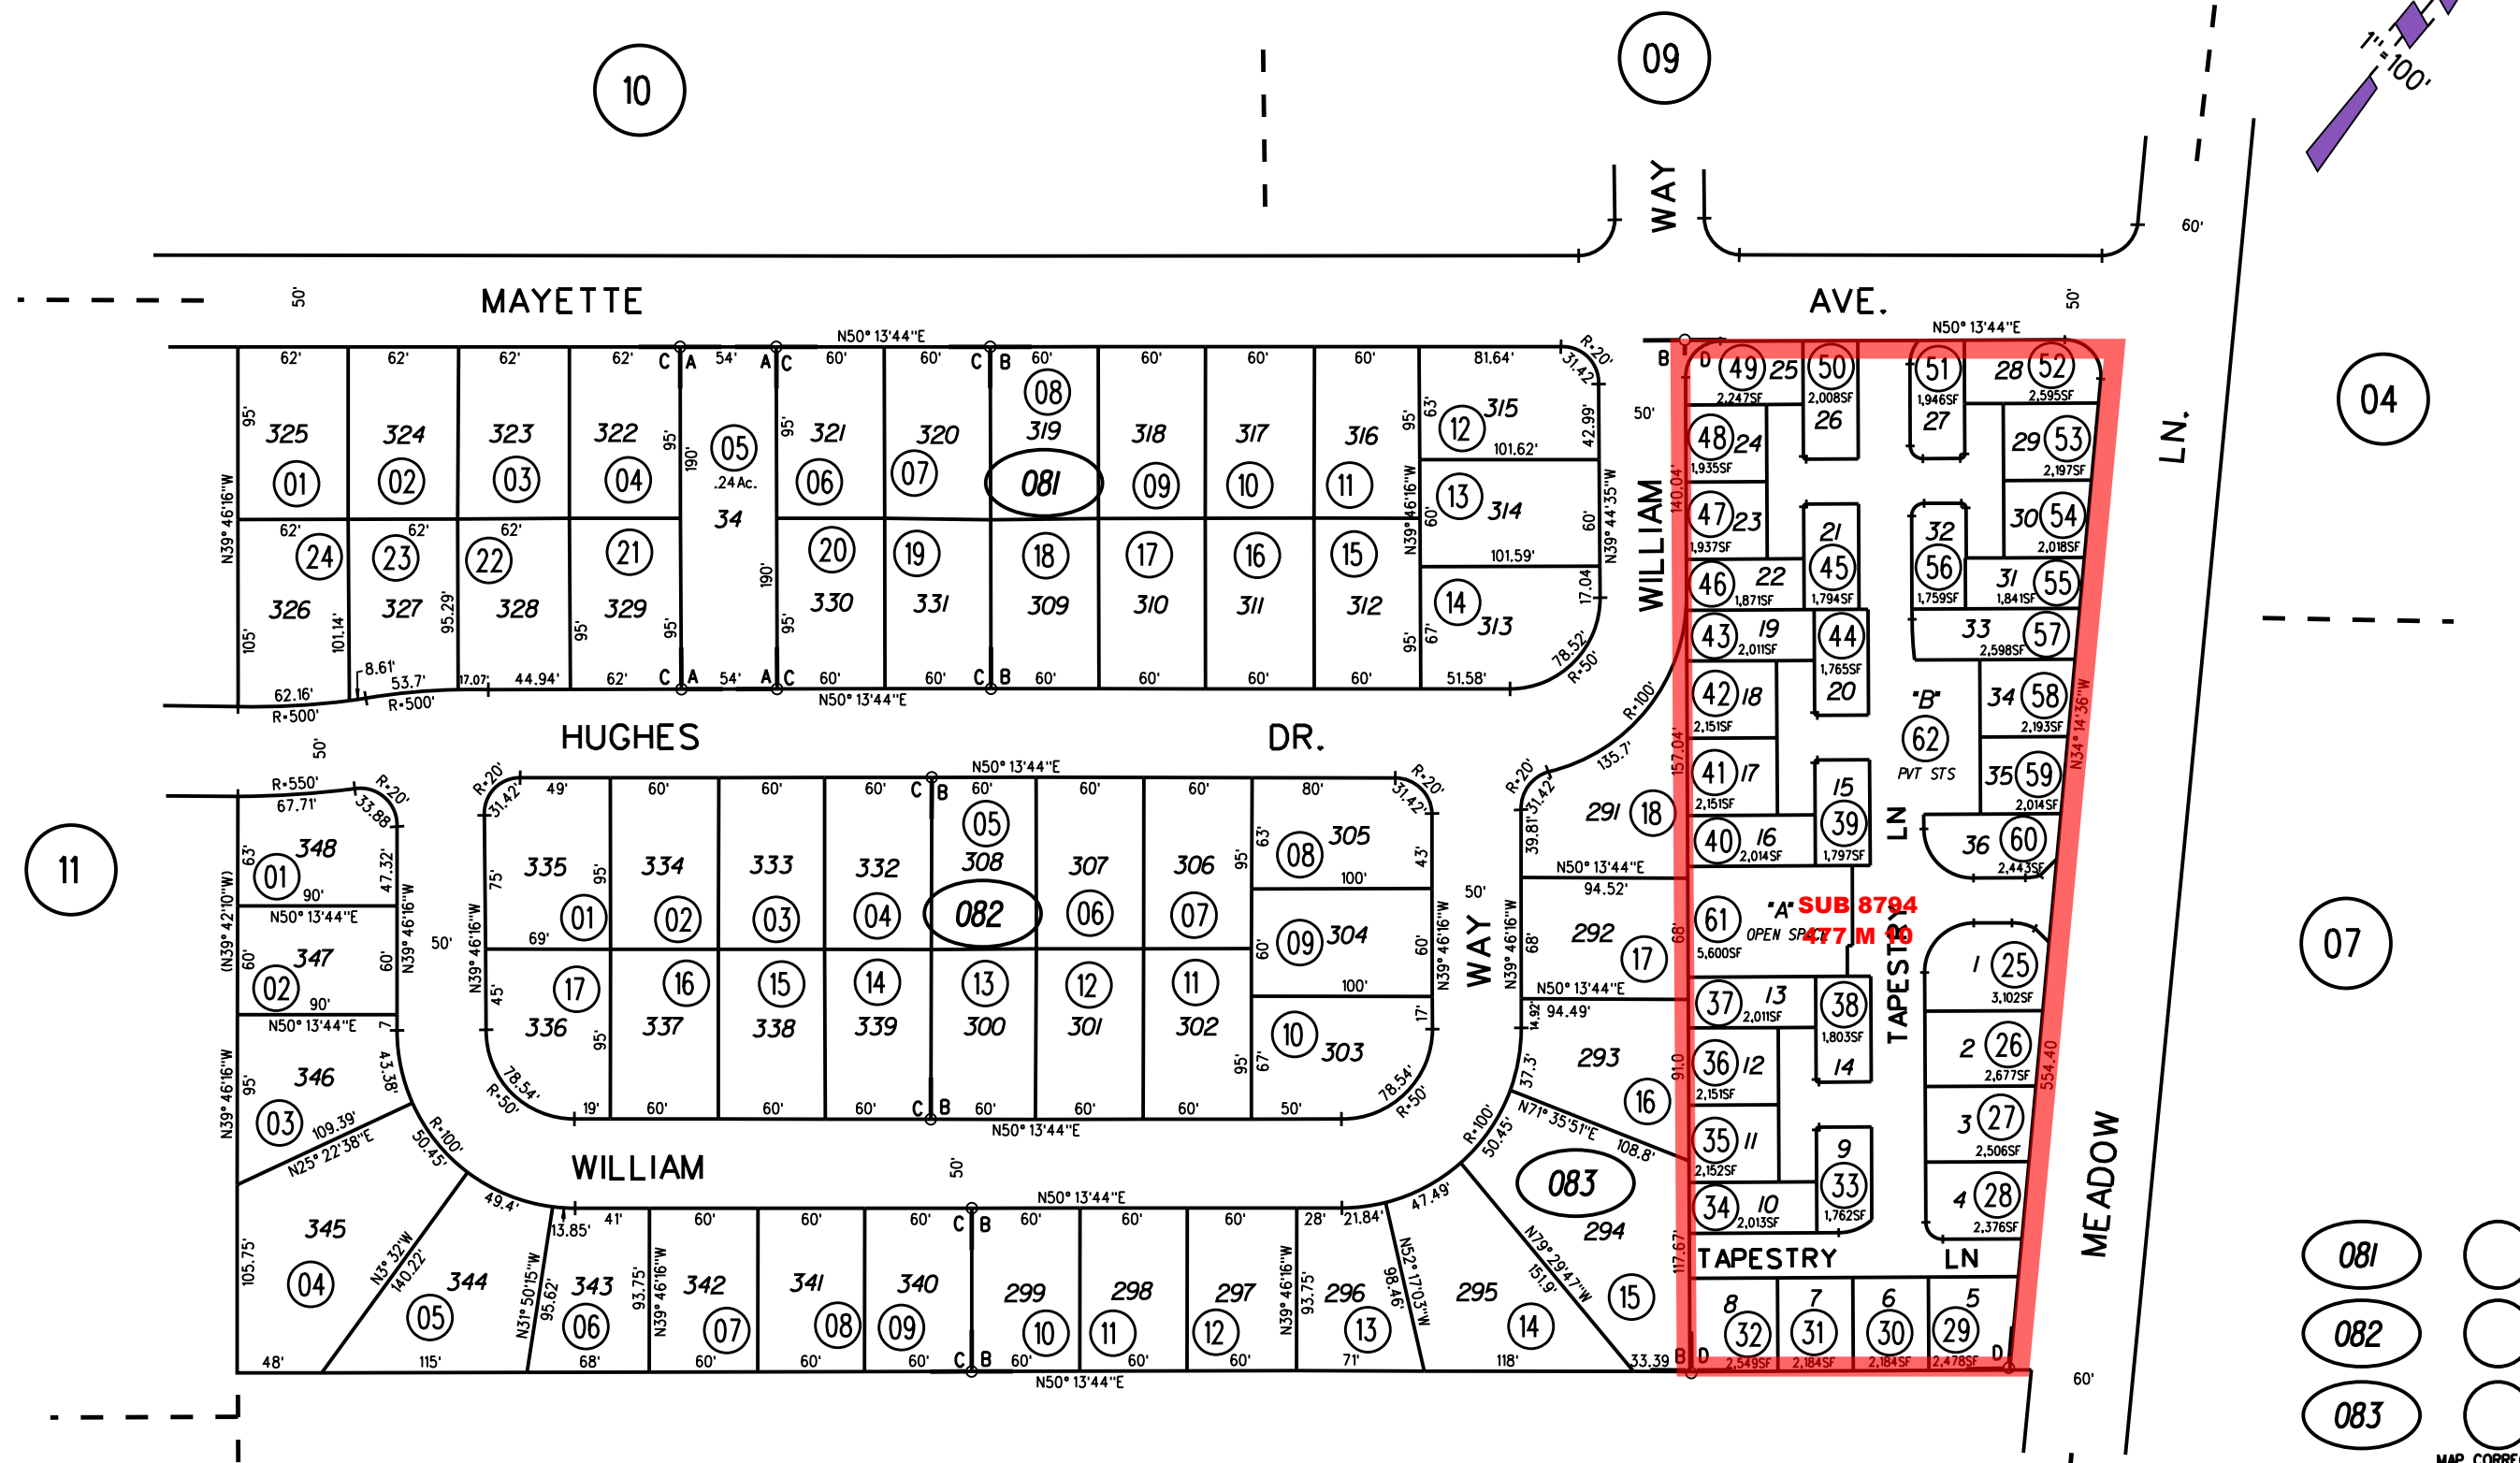

NOTE: THIS MAP WAS PREPARED FOR ASSESSMENT PURPOSES ONLY. NO LIABILITY IS ASSUMED FOR THE ACCURACY OF THE INFORMATION DELINEATED HEREON. ASSESSOR'S PARCELS MAY NOT COMPLY WITH LOCAL LOT SPLIT OR BUILDING SITE ORDINANCES.

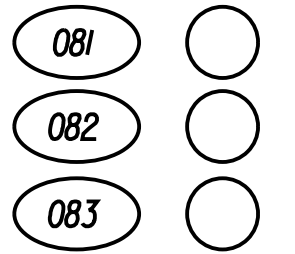

MAP CORRECTION 7/25/17