

WILLIAMS WALNUT DIVISION M.B. 3-57


1- 151 P.M. 37 2-28-91

A-1994 ROLL- TRACT 7874 M.B. 369-21

- A-** PCL 4, 3194 OR 564, 07-17-58
CORR. 3837 OR 264 04-03-61
- B-** 2914 OR 496, 01-15-57
CORR. 3837 OR 264 04-03-61
- C-** 2914 OR 476, CORR. 3837 OR 264, 04-03-61
EXT. AS PCL. 703 and 704, 7391 OR 383 & 384, 12-19-74
- D -** 2914 OR 489, 01-15-57
CORR. 3837 OR 264, 04-03-61
- E -** 2882 OR 80, 11-15-56
EXT. FEE TAKE PCL. 8.1, 7439 OR 152, 02-25-75
- F -** 2906 OR 191, 12-28-56
CORR. 3837 OR 264, 04-03-61
- G -** 3294 OR 123, 01-05-59
CORR. 3837 OR 264, 04-03-61

PCL. 3 BY EB 10038.1
2912 OR 439
01-11-57

NOTE: THIS MAP WAS PREPARED FOR ASSESSMENT PURPOSES ONLY. NO LIABILITY IS ASSUMED FOR THE ACCURACY OF THE INFORMATION DELINEATED HEREON. ASSESSOR'S PARCELS MAY NOT COMPLY WITH LOCAL LOT SPLIT OR BUILDING SITE ORDINANCES.

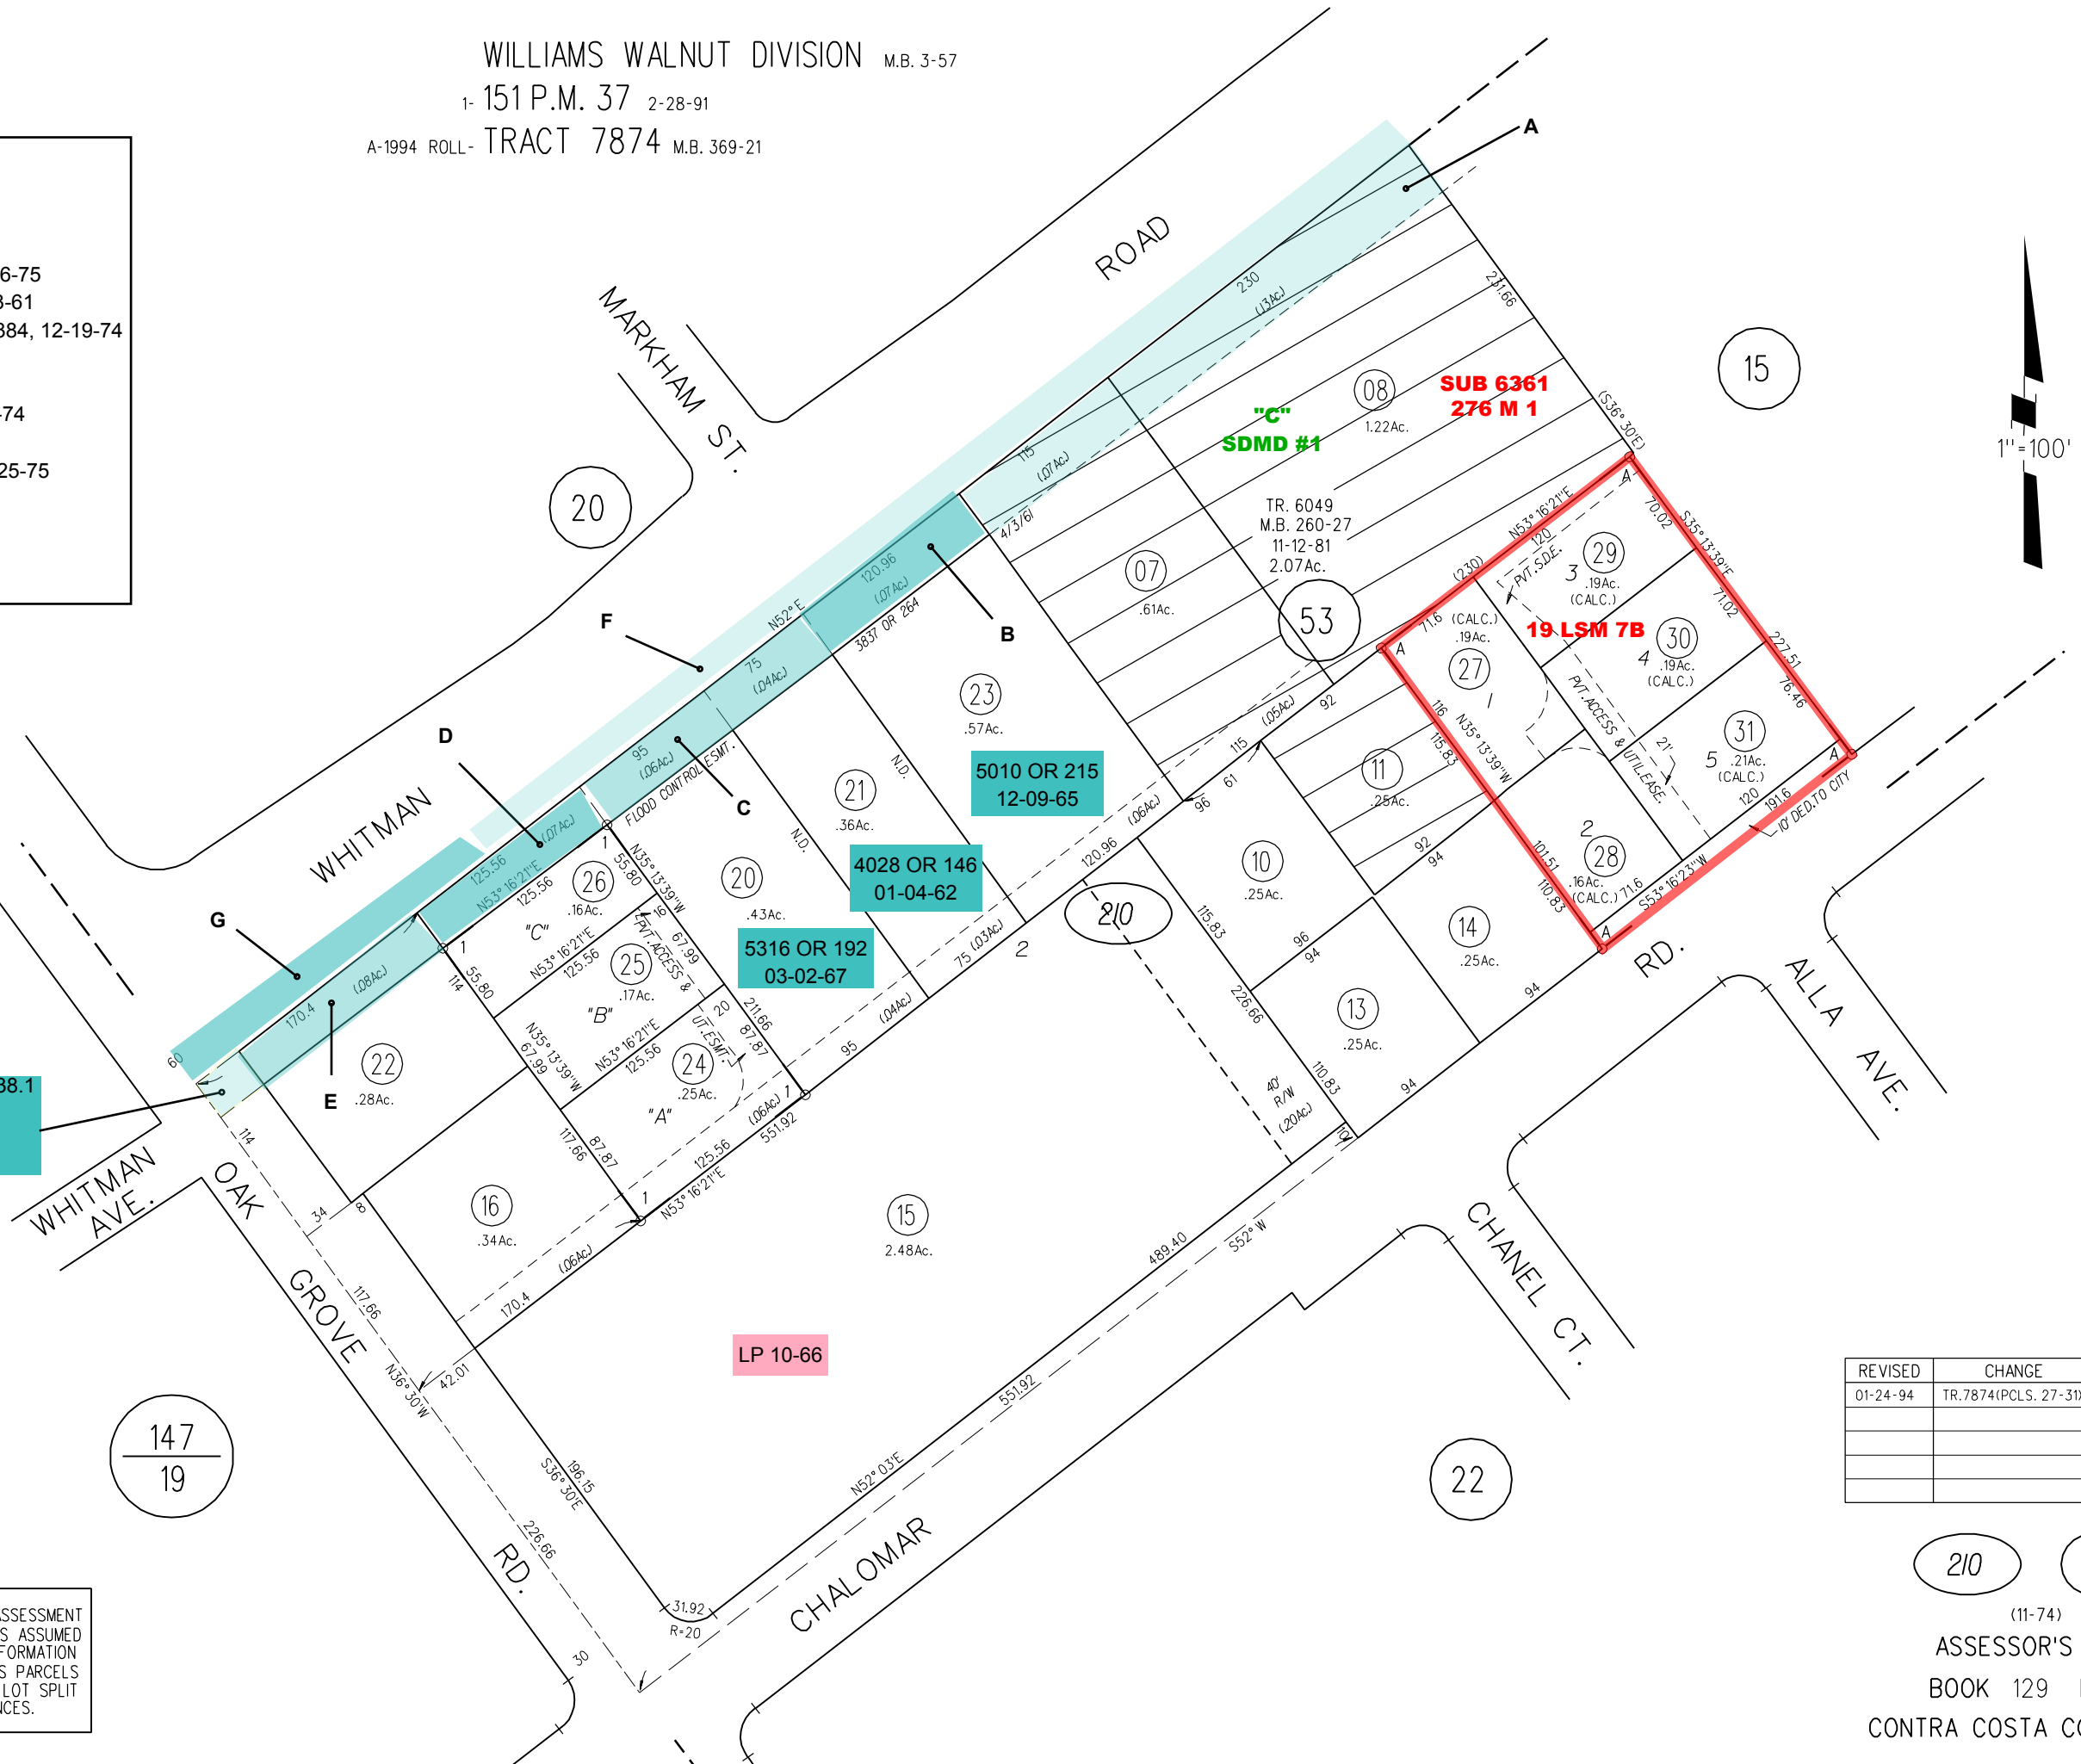

REVISED	CHANGE	BY
01-24-94	TR.7874(PCLS. 27-31)	L.B.

